


# SITE ADDRESS

225-231 Grays Inn Road, London, WC1X 8RH


Junction with Sidmouth St

Furniture Index: CAM0064AB

Easting/Northing: 530599/182645

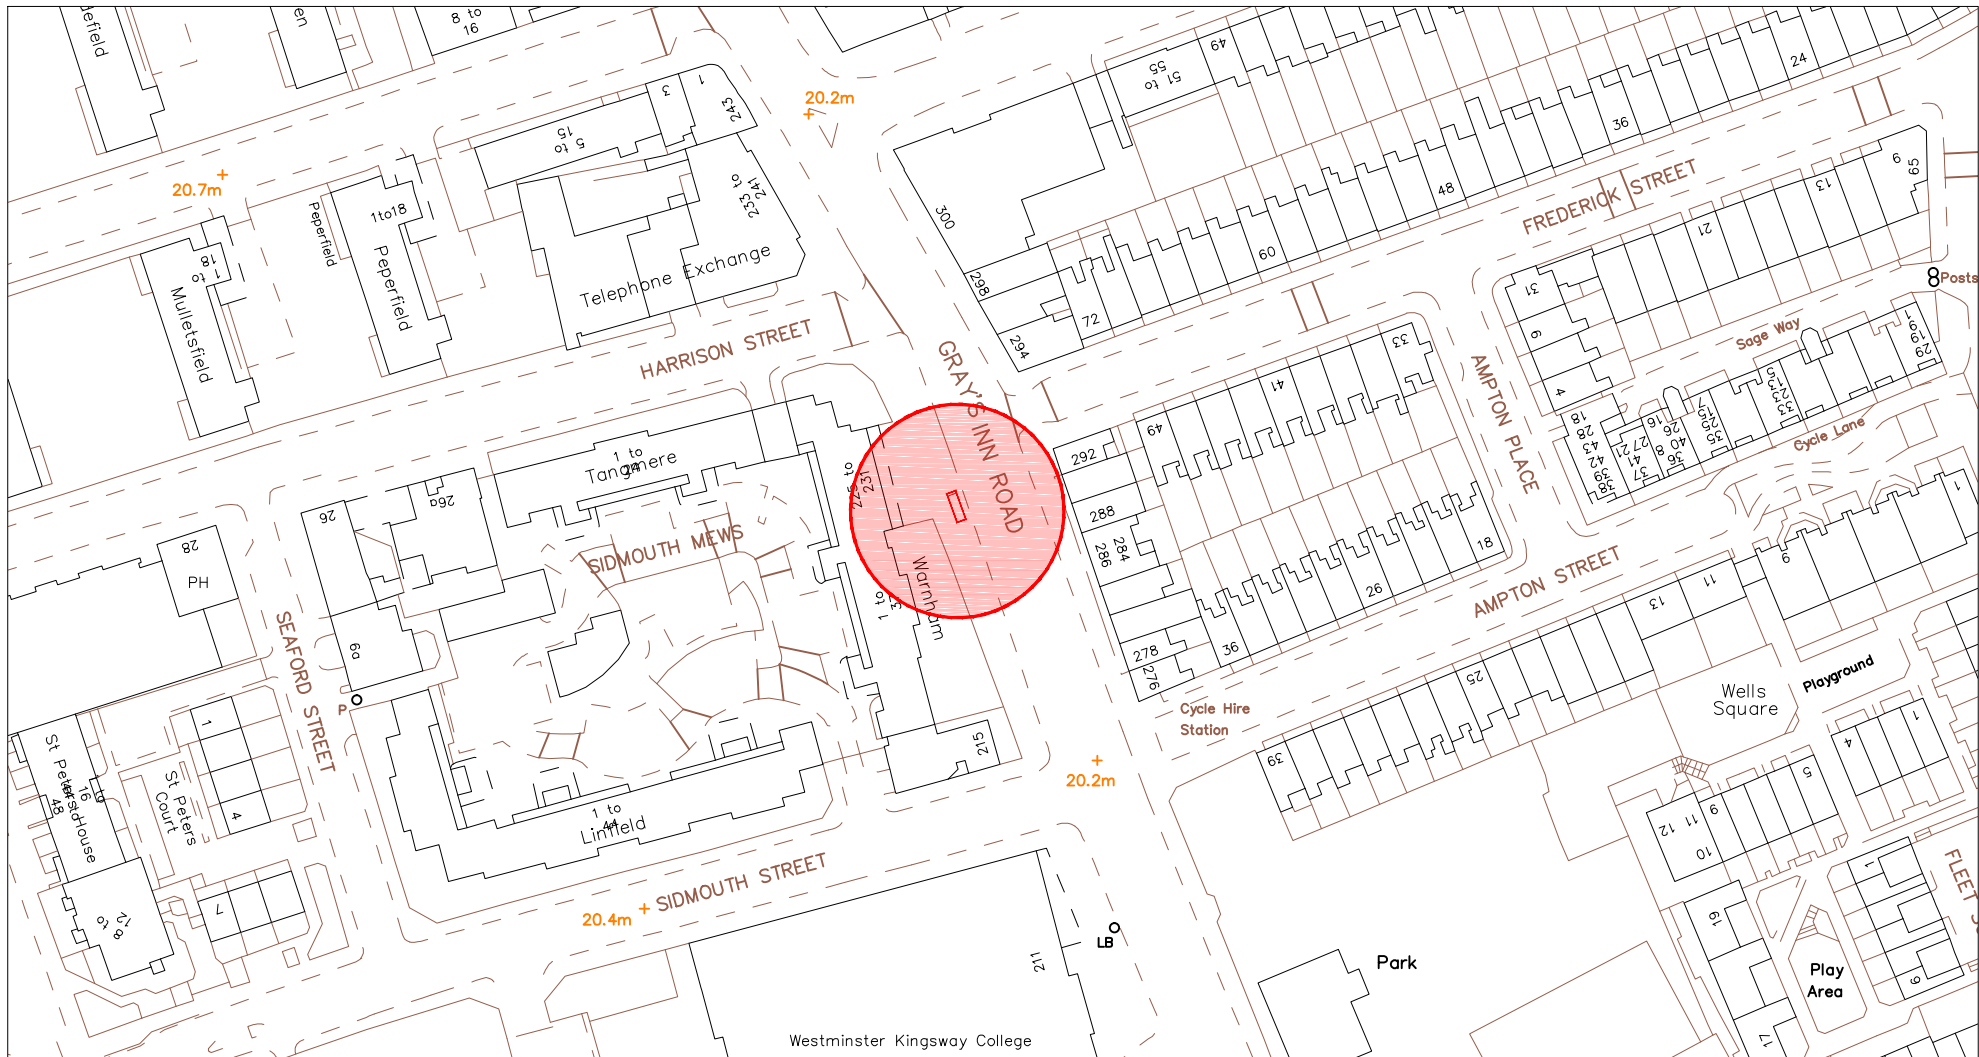

SCALE BAR [1:1250 @ A4]

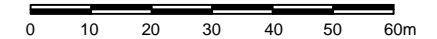



# SITE ADDRESS

225-231 Grays Inn Road, London, WC1X 8RH

Junction with Sidmouth St

Furniture Index: CAM0064AB

Easting/Northing: 530599/182645

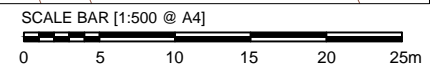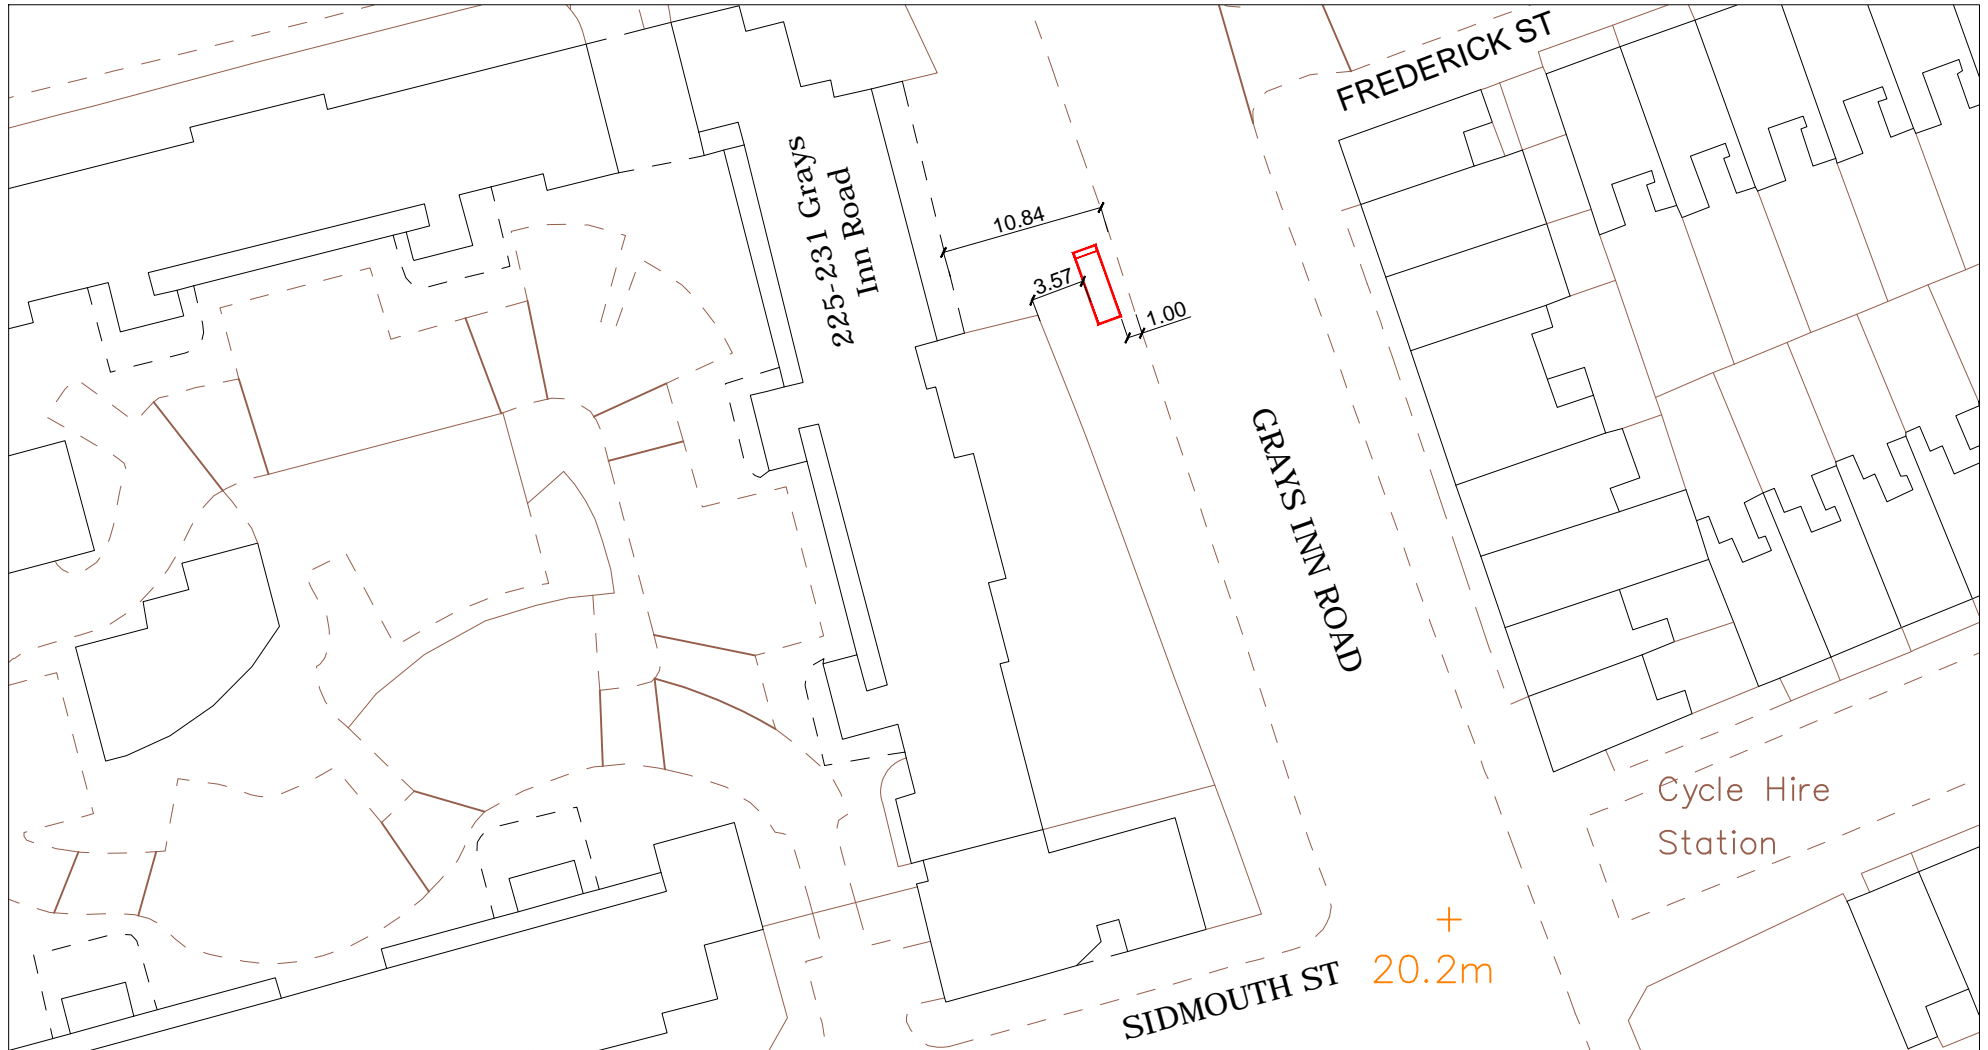



## SITE ADDRESS

225-231 Grays Inn Road, London, WC1X 8RH

Junction with Sidmouth St

Furniture Index: CAM0064AB

Easting/Northing: 530599/182645

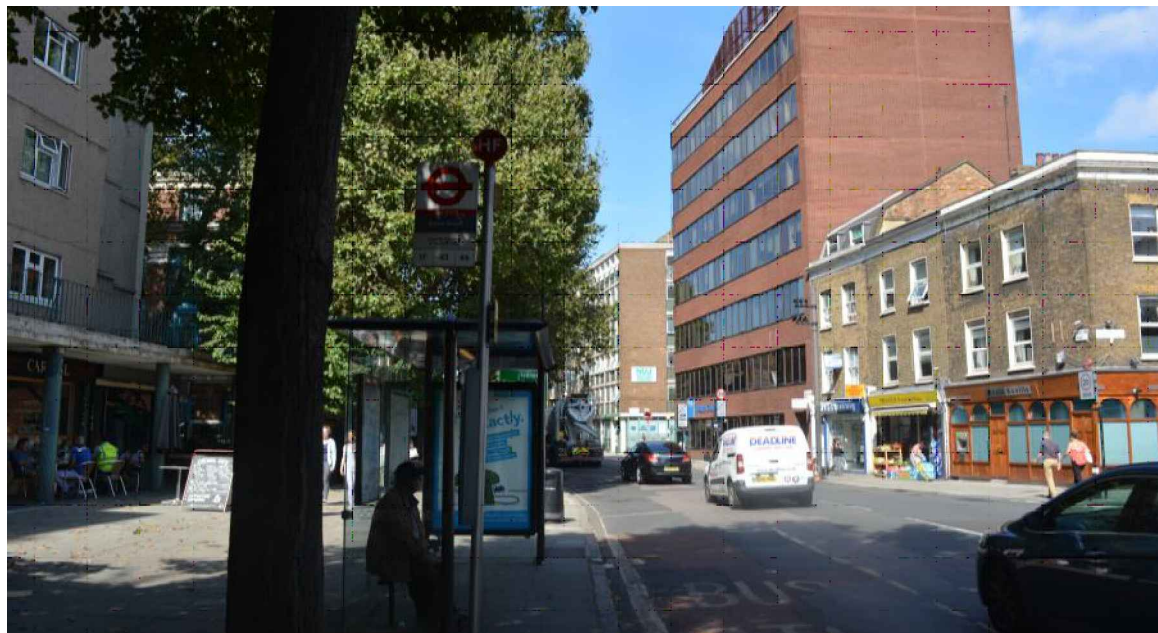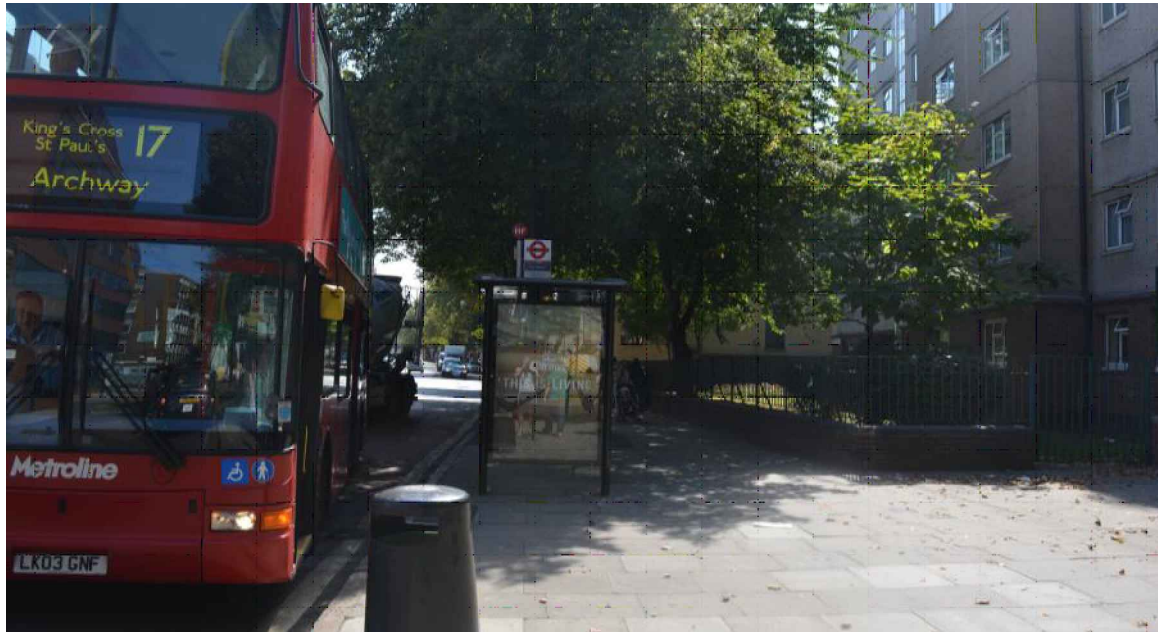

## PROPOSED ADVERTISING DISPLAY

The proposed advertising panel will comprise a double sided freestanding digital display unit at one end of the bus shelter. This will be viewed as an integral part of the existing shelter design.

# SITE ADDRESS

225-231 Grays Inn Road, London, WC1X 8RH

Junction with Sidmouth St

Furniture Index: CAM0064AB

Easting/Northing: 530599/182645

