



# SITE ADDRESS

High Holborn, London, WC1V 6DR  
 Junction with Grays Inn Road  
 Furniture Index: CAM0070AB  
 Easting/Northing: 531085/181623

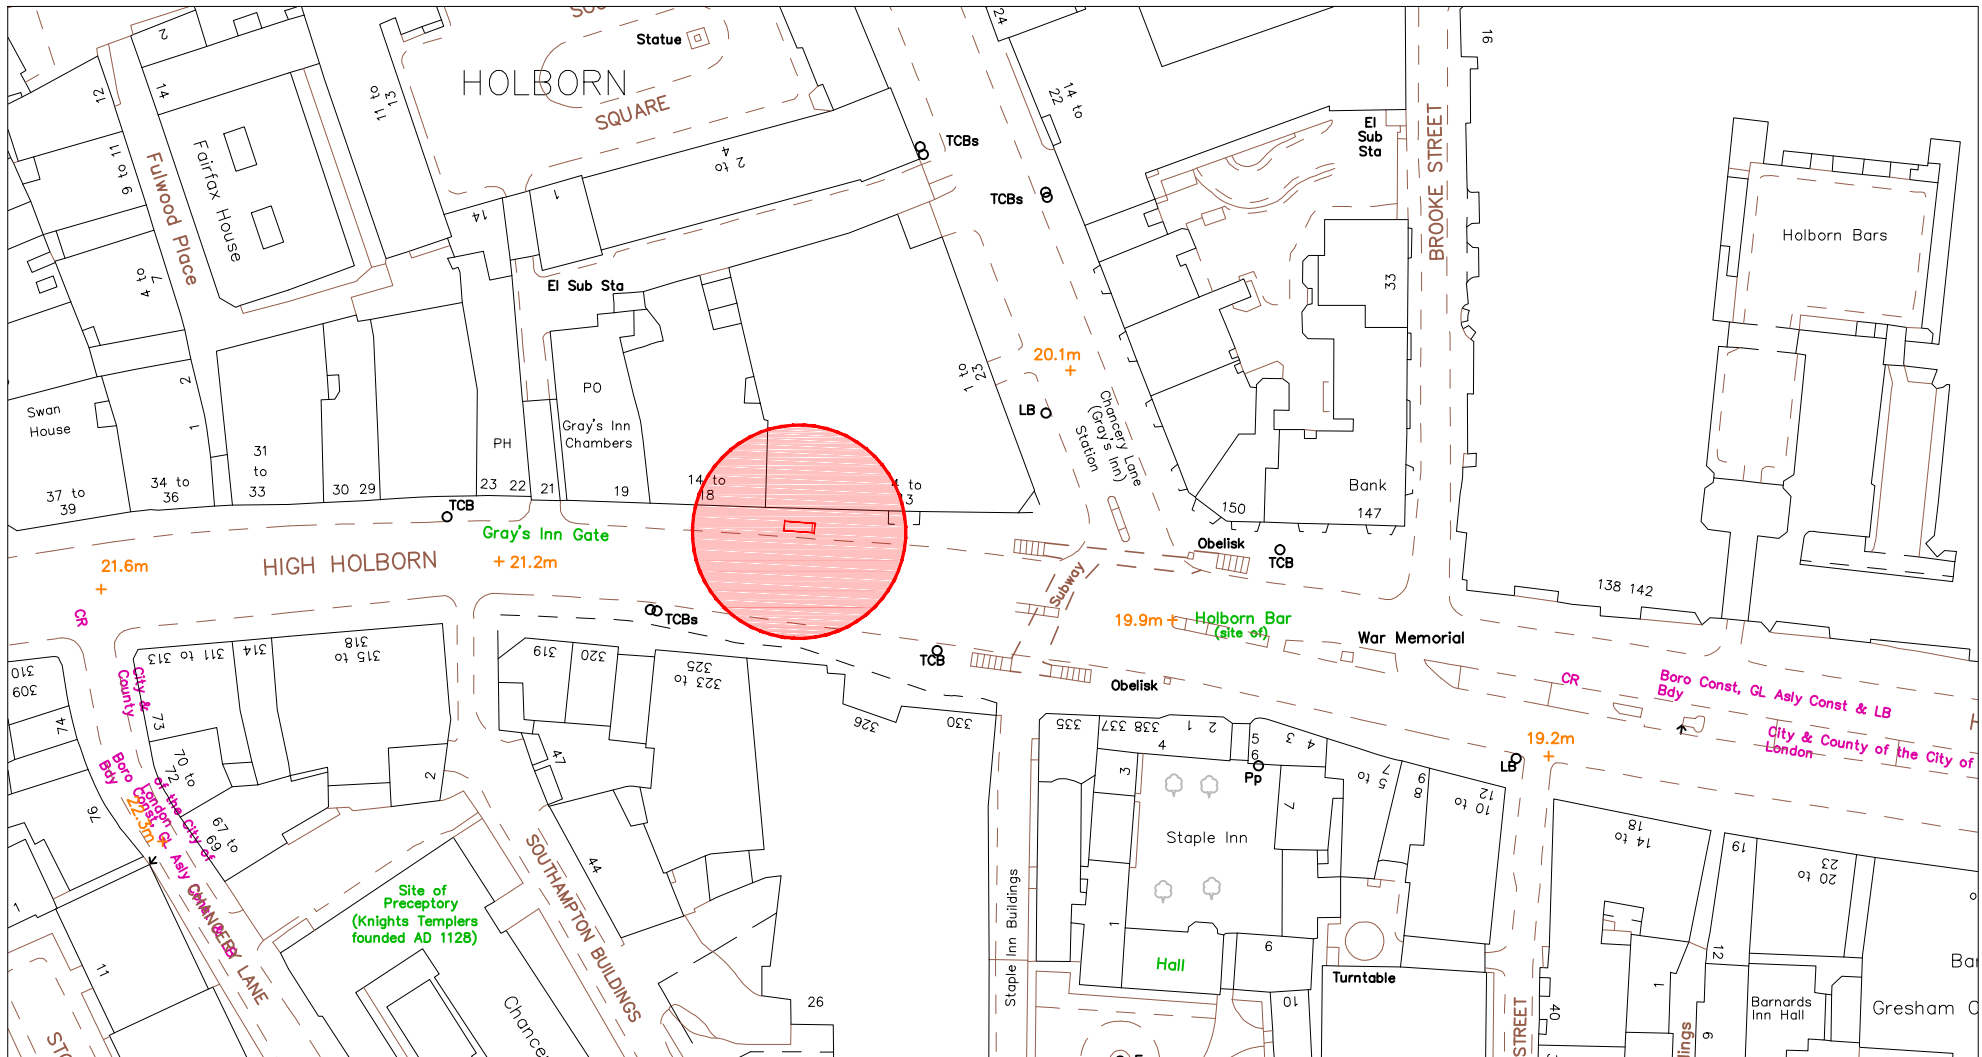

SCALE BAR [1:1250 @ A4]

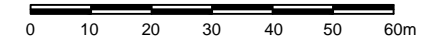

1	LOCATION PLAN
---	---------------

SCALE 1 : 1250


# SITE ADDRESS

High Holborn, London, WC1V 6DR

Junction with Grays Inn Road

Furniture Index: CAM0070AB

Easting/Northing: 531085/181623

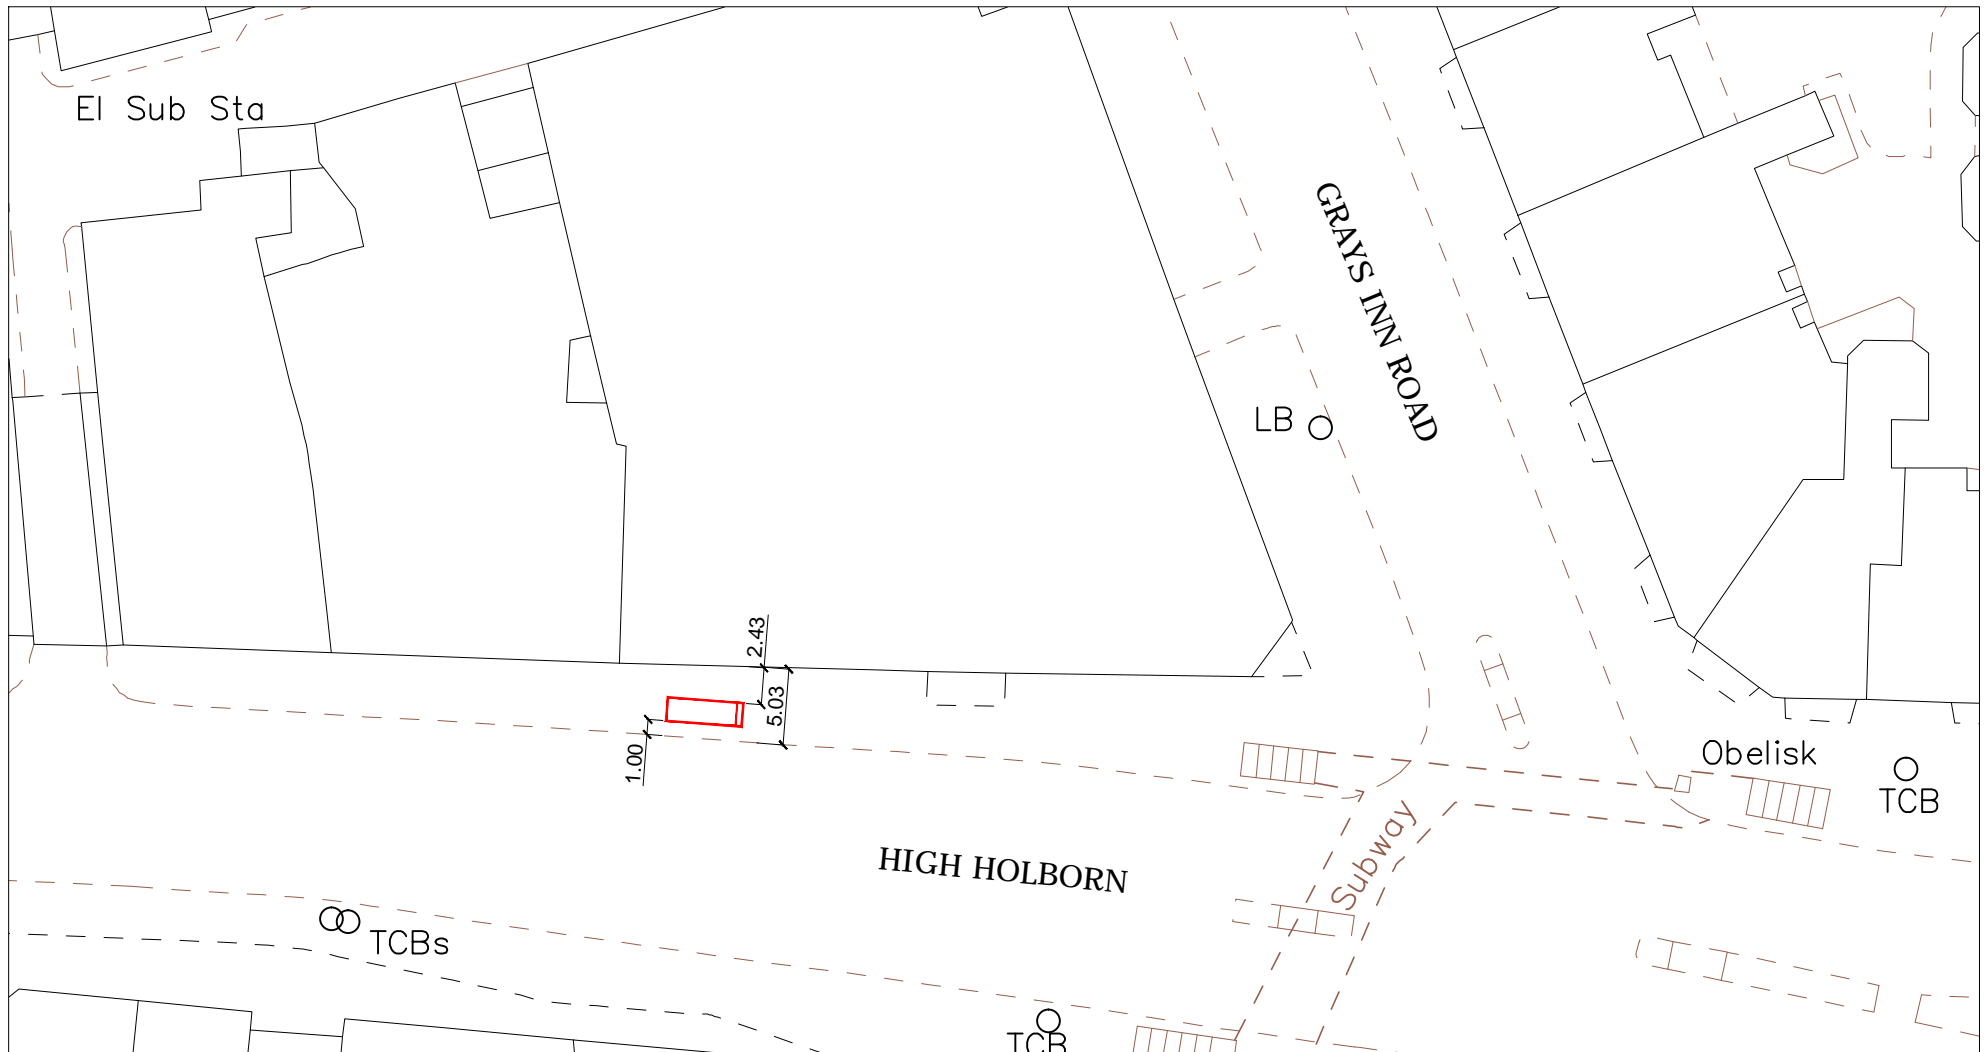

SCALE BAR [1:500 @ A4]



## SITE ADDRESS

High Holborn, London, WC1V 6DR  
Junction with Grays Inn Road  
Furniture Index: CAM0070AB  
Easting/Northing: 531085/181623



## PROPOSED ADVERTISING DISPLAY

The proposed advertising panel will comprise a double sided freestanding digital display unit at one end of the bus shelter. This will be viewed as an integral part of the existing shelter design.


# SITE ADDRESS

High Holborn, London, WC1V 6DR

Junction with Grays Inn Road

Furniture Index: CAM0070AB

Easting/Northing: 531085/181623

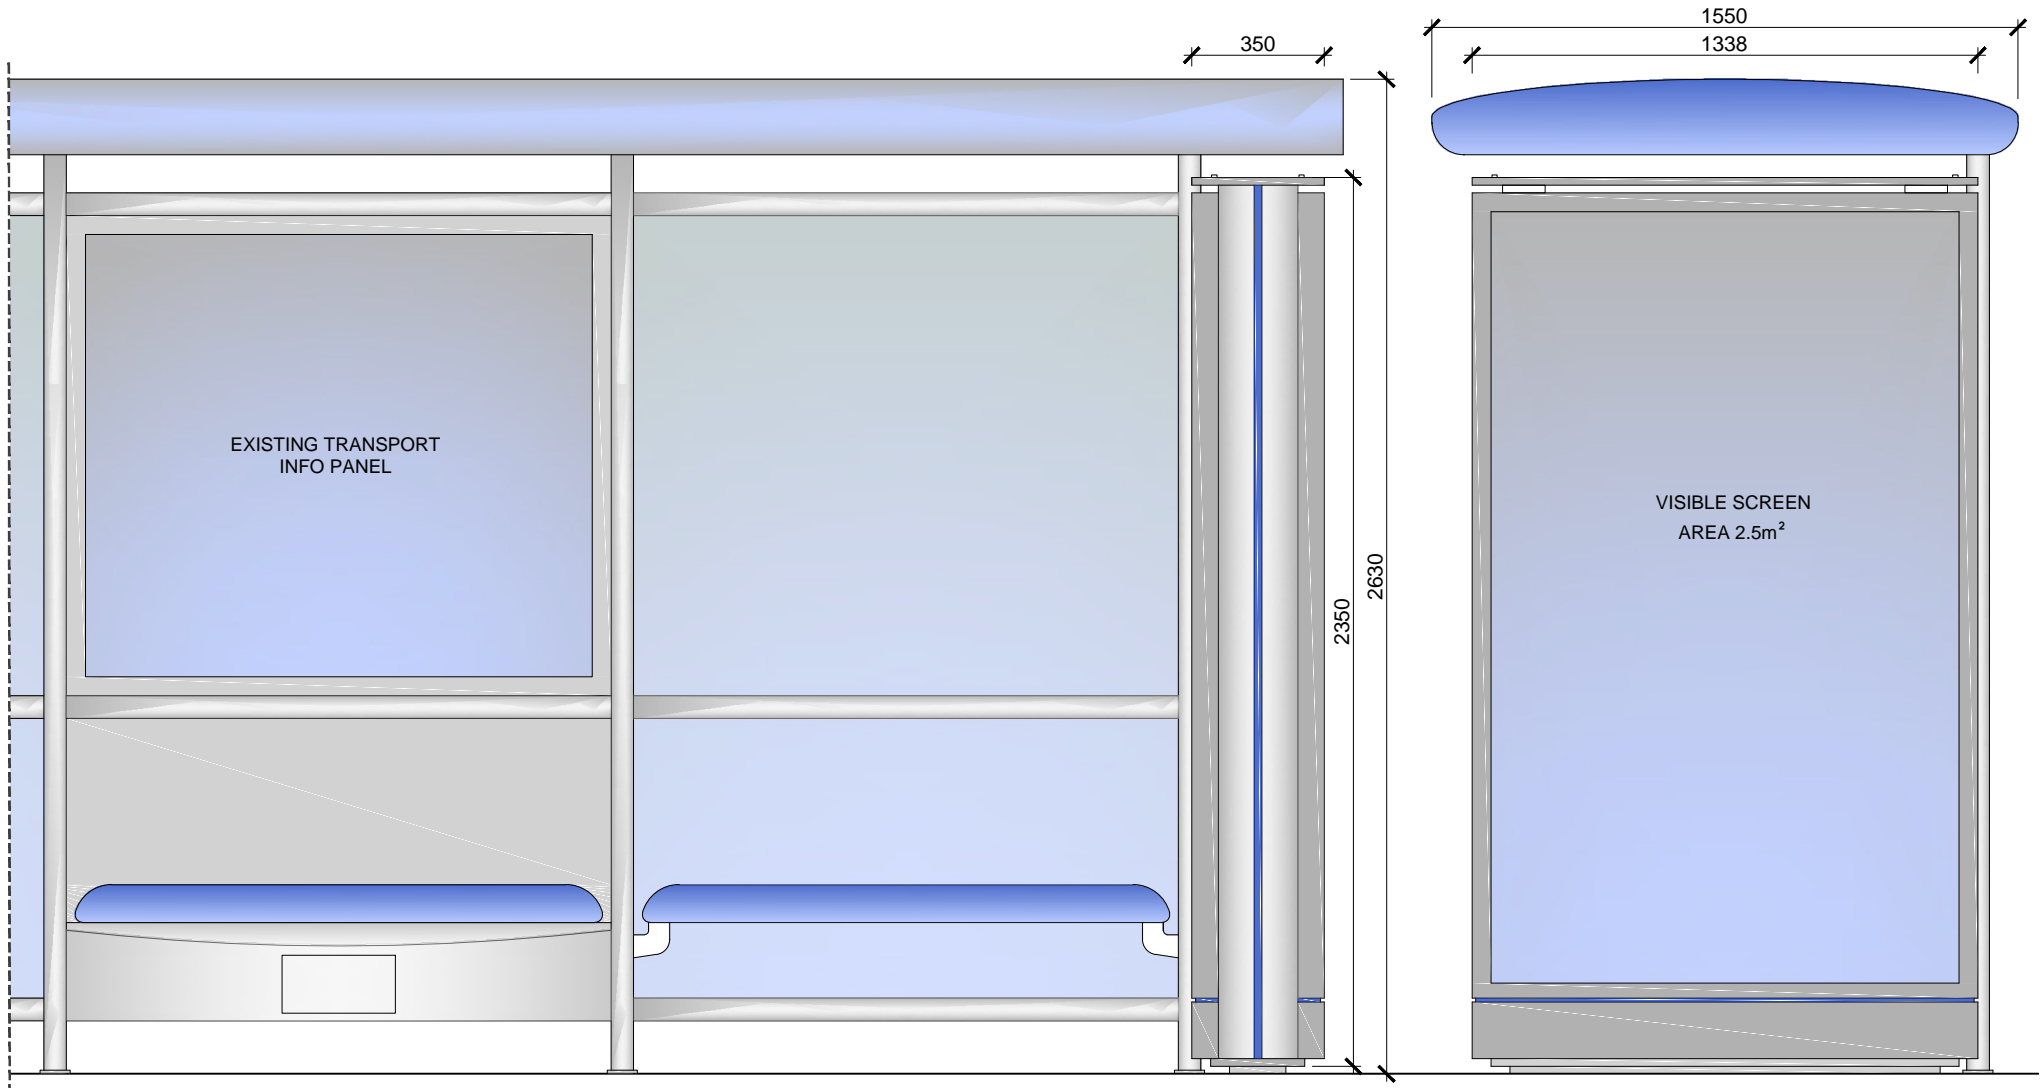

SCALE BAR [1:20 @ A4]

