


KEY PLAN
nts

N

KEYS

- SITE BOUNDARY
- FOOTPRINT OF BUILDING
- OTHER BUILDINGS
- VEHICULAR MOVEMENT
- MOVEMENT BY FOOT
- * BANKSMEN'S LOCATION

REV	Description	Date
	Scale	1:500
	Size	A3
	Drawn by	ET
Client JONATHAN MORLEY		
Project 20 ALBERT TERRACE MEWS, NW1		
Title TRAFFIC MANAGEMENT		
File name	15003_SK_001	Rev
		-
Status PLANNING		

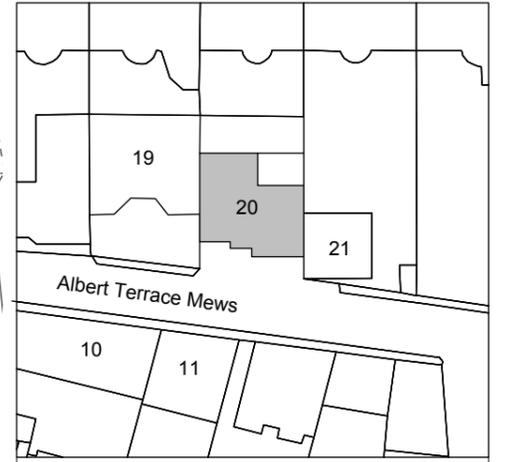

KEY PLAN
nts

REV	Description	Date
	Scale	1:500
	Size	A3
	Drawn by	ET

Client
JONATHAN MORLEY

Project
**20 ALBERT TERRACE MEWS,
NW1**


Title
WASTE MANAGEMENT

File name 15003_SK_002	Rev -
----------------------------------	-----------------

Status
PLANNING


KEYS

- SITE BOUNDARY
- FOOTPRINT OF BUILDING

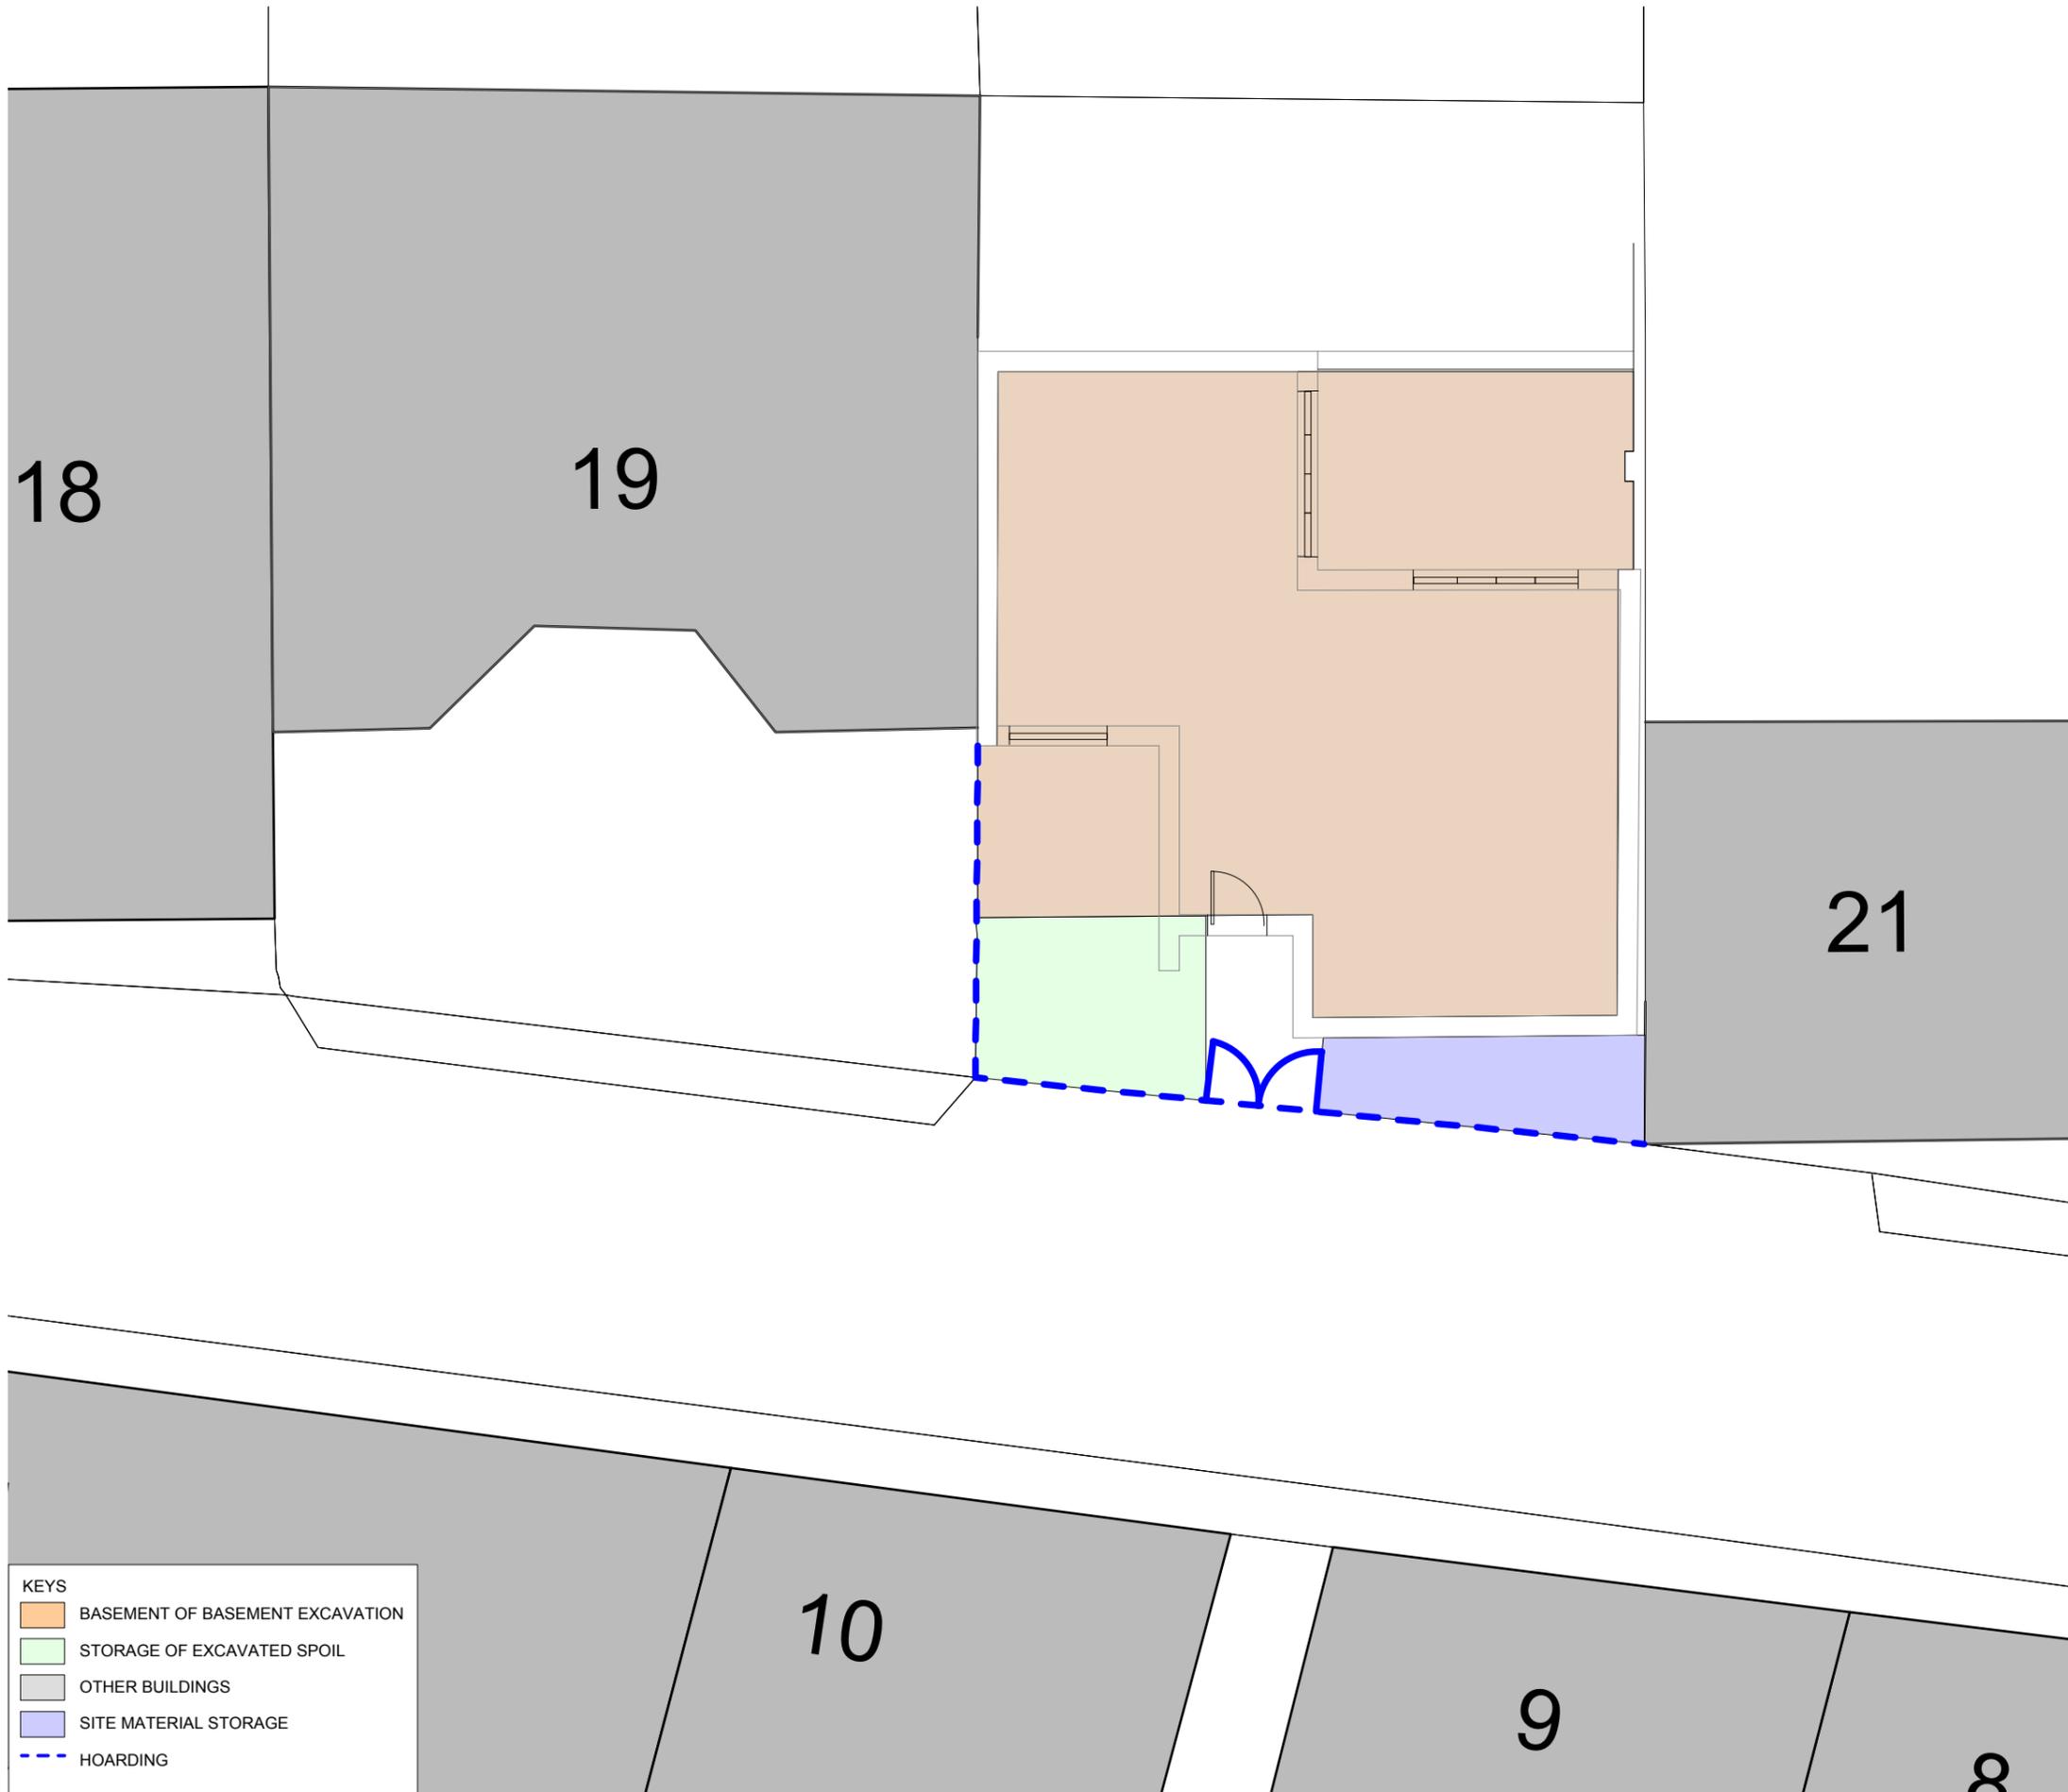

KEYS

	BASEMENT OF BASEMENT EXCAVATION
	STORAGE OF EXCAVATED SPOIL
	OTHER BUILDINGS
	SITE MATERIAL STORAGE
	HOARDING

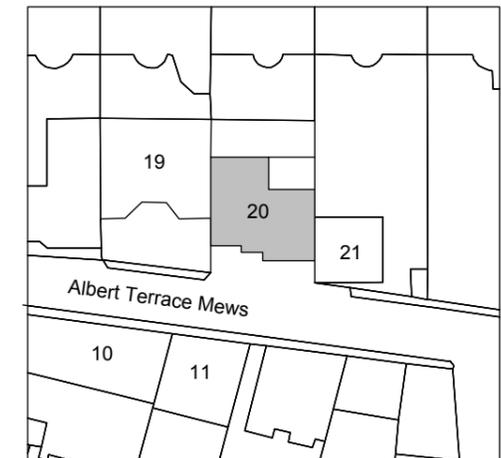

KEY PLAN
nts



--	--	--

REV	Description	Date
	Scale	1:100
	Size	A3
	Drawn by	ET

Client	JONATHAN MORLEY
--------	-----------------

Project	20 ALBERT TERRACE MEWS, NW1
---------	--------------------------------

Title	SITE LAYOUT
-------	-------------

File name	15003_SK_03	Rev	-
-----------	-------------	-----	---

Status	PLANNING
--------	----------