



# SITE ADDRESS

10 Crowndale Road, London, NW1 0RU  
 Junction with Royal College - 50m Before  
 Furniture Index: CAM00017AB  
 Easting/Northing: 529529/183498


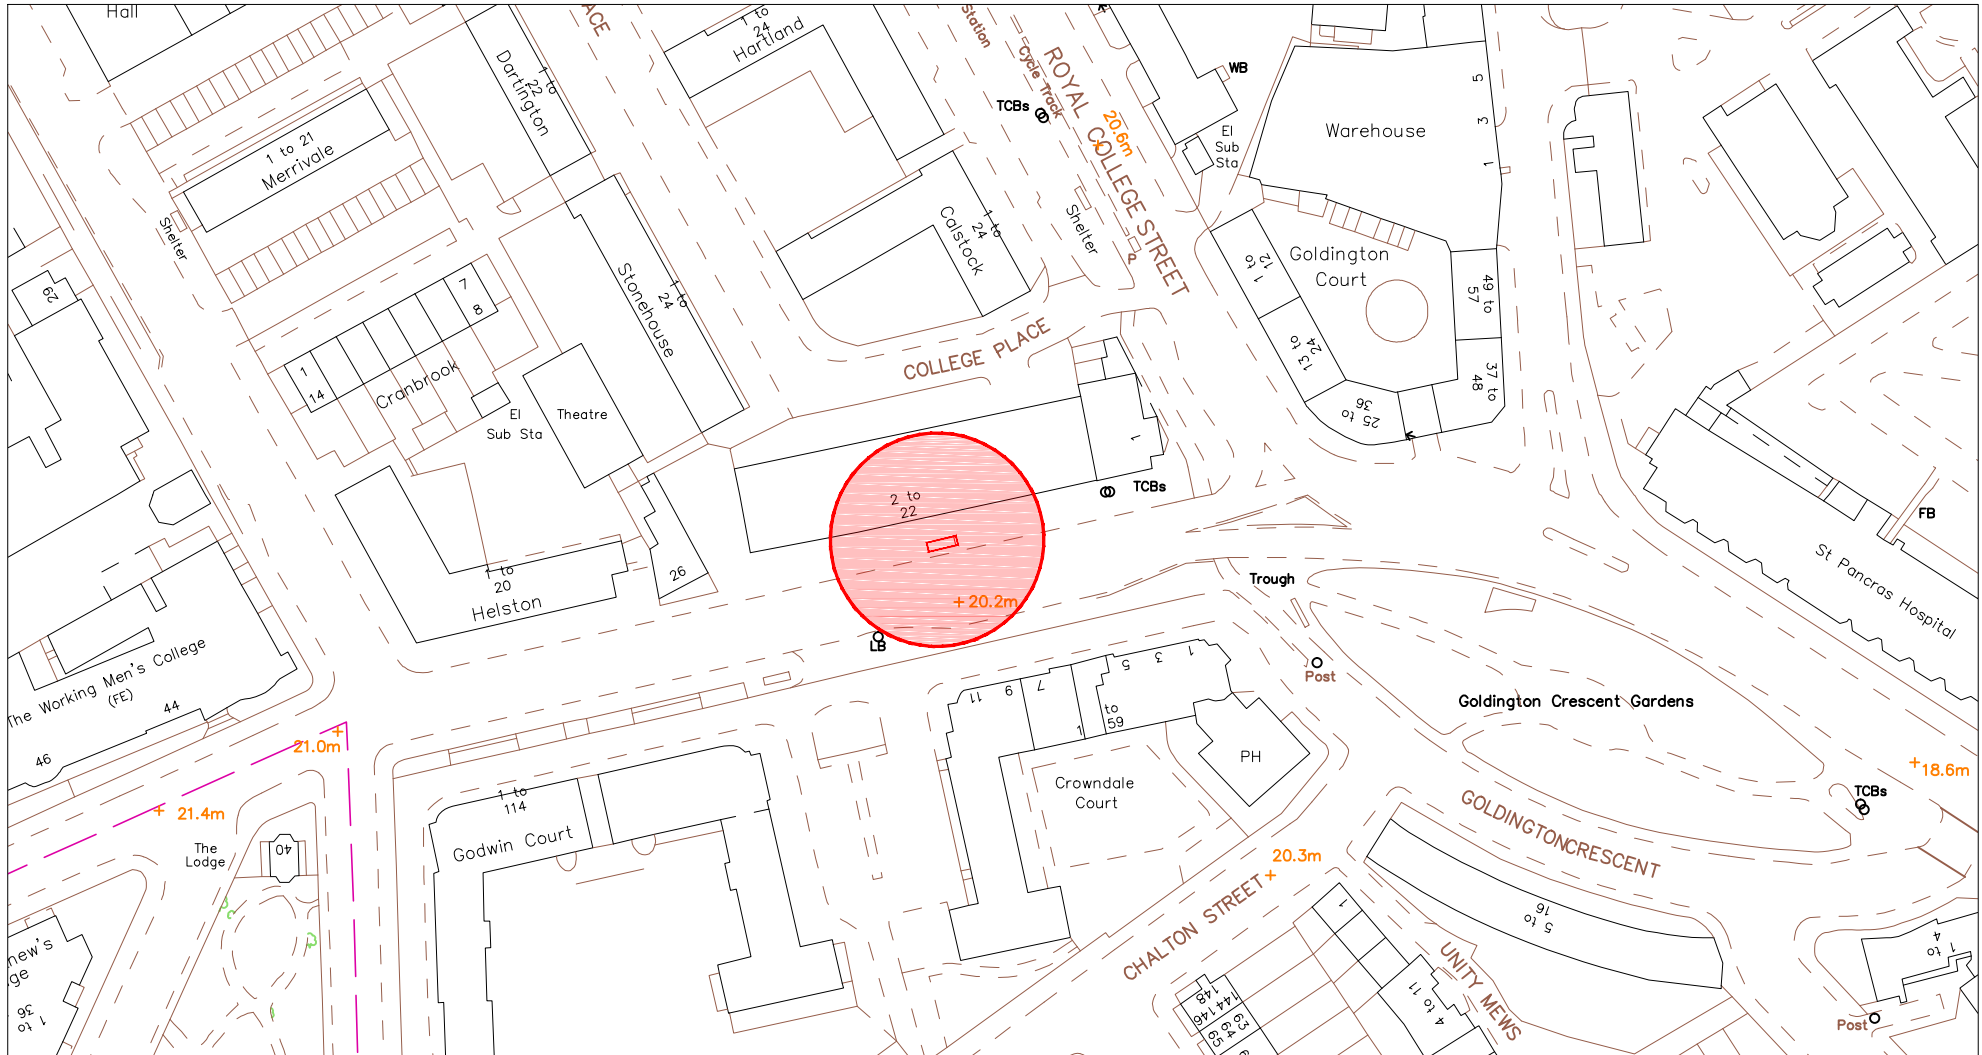


SCALE BAR [1:1250 @ A4]

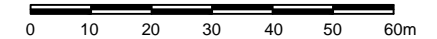

# SITE ADDRESS

10 Crowndale Road, London, NW1 0RU  
Junction with Royal College - 50m Before  
Furniture Index: CAM00017AB  
Easting/Northing: 529529/183498

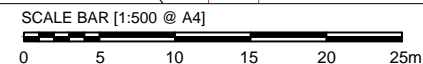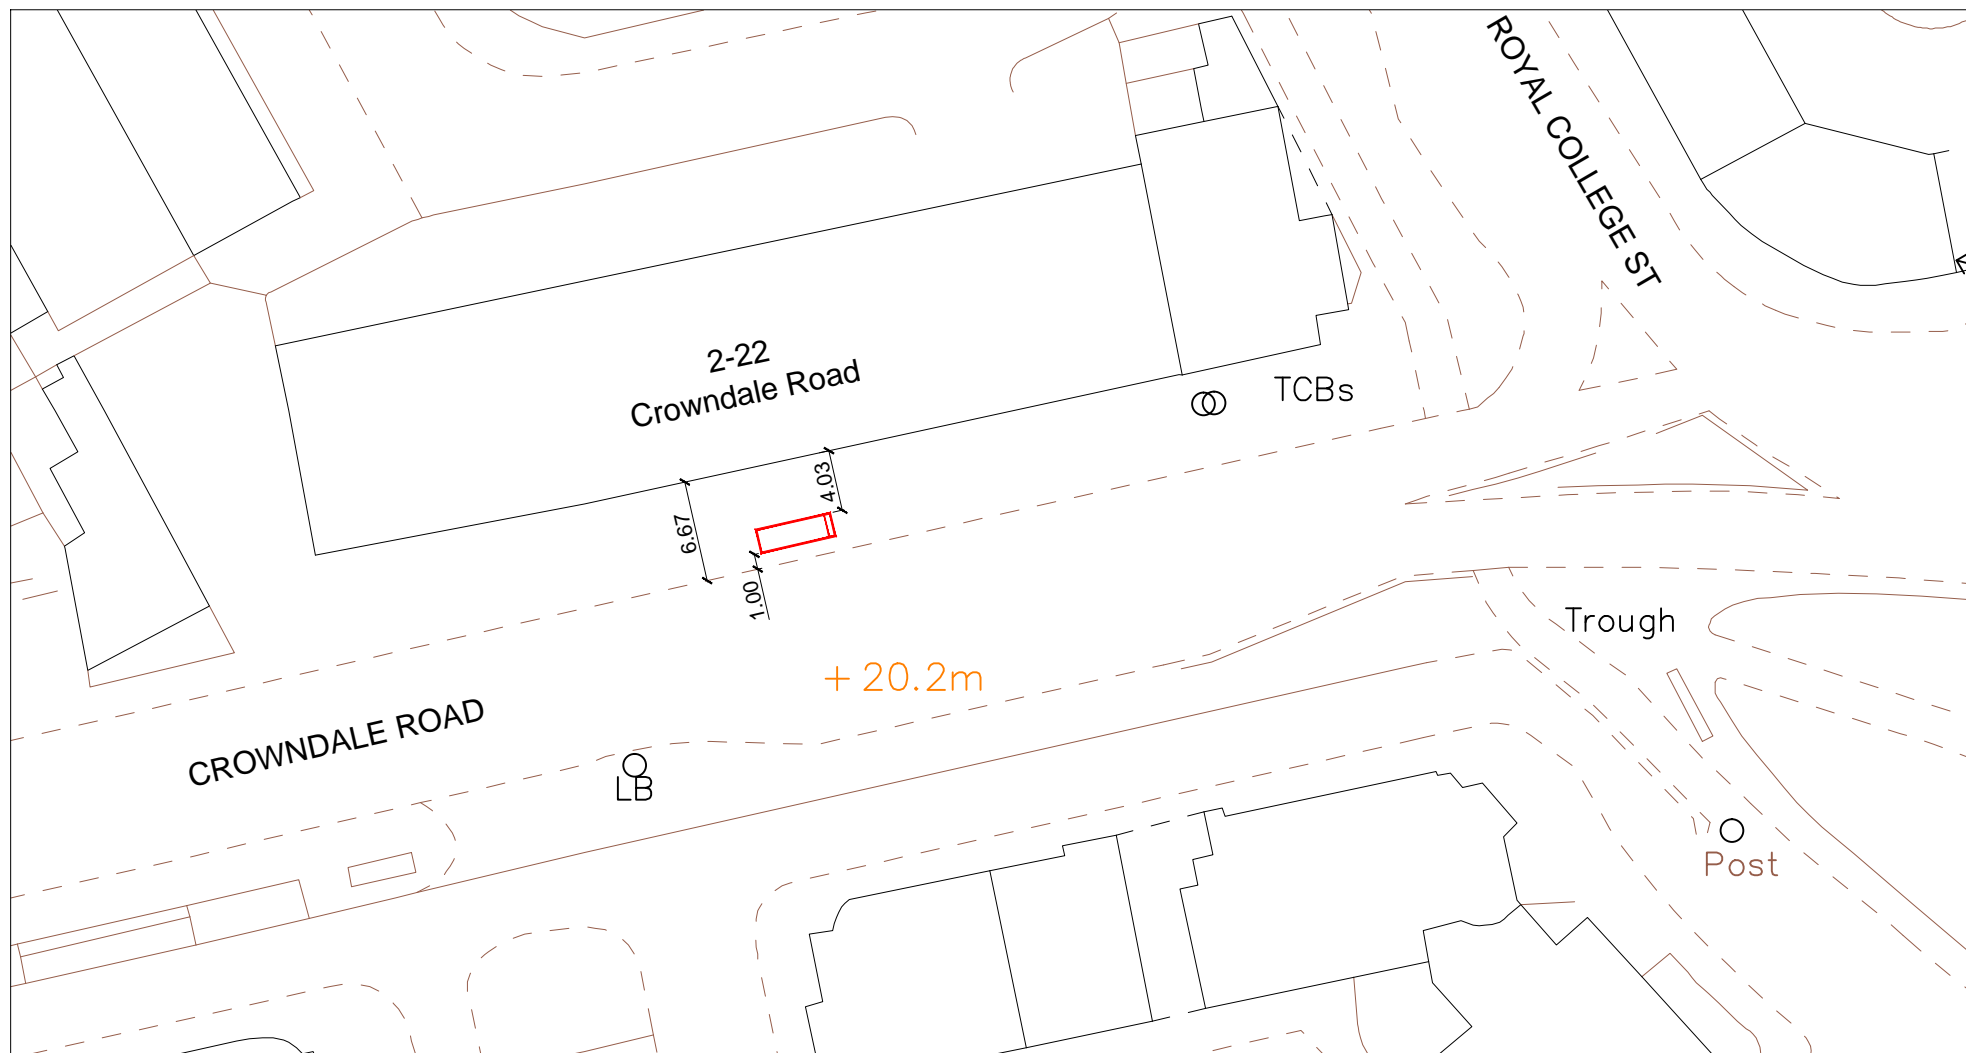

## SITE ADDRESS

10 Crowndale Road, London, NW1 0RU  
Junction with Royal College - 50m Before  
Furniture Index: CAM00017AB  
Easting/Northing: 529529/183498



## PROPOSED ADVERTISING DISPLAY

The proposed advertising panel will comprise a double sided freestanding digital display unit at one end of the bus shelter. This will be viewed as an integral part of the existing shelter design.




# SITE ADDRESS

10 Crowndale Road, London, NW1 0RU  
Junction with Royal College - 50m Before

Furniture Index: CAM00017AB

Easting/Northing: 529529/183498

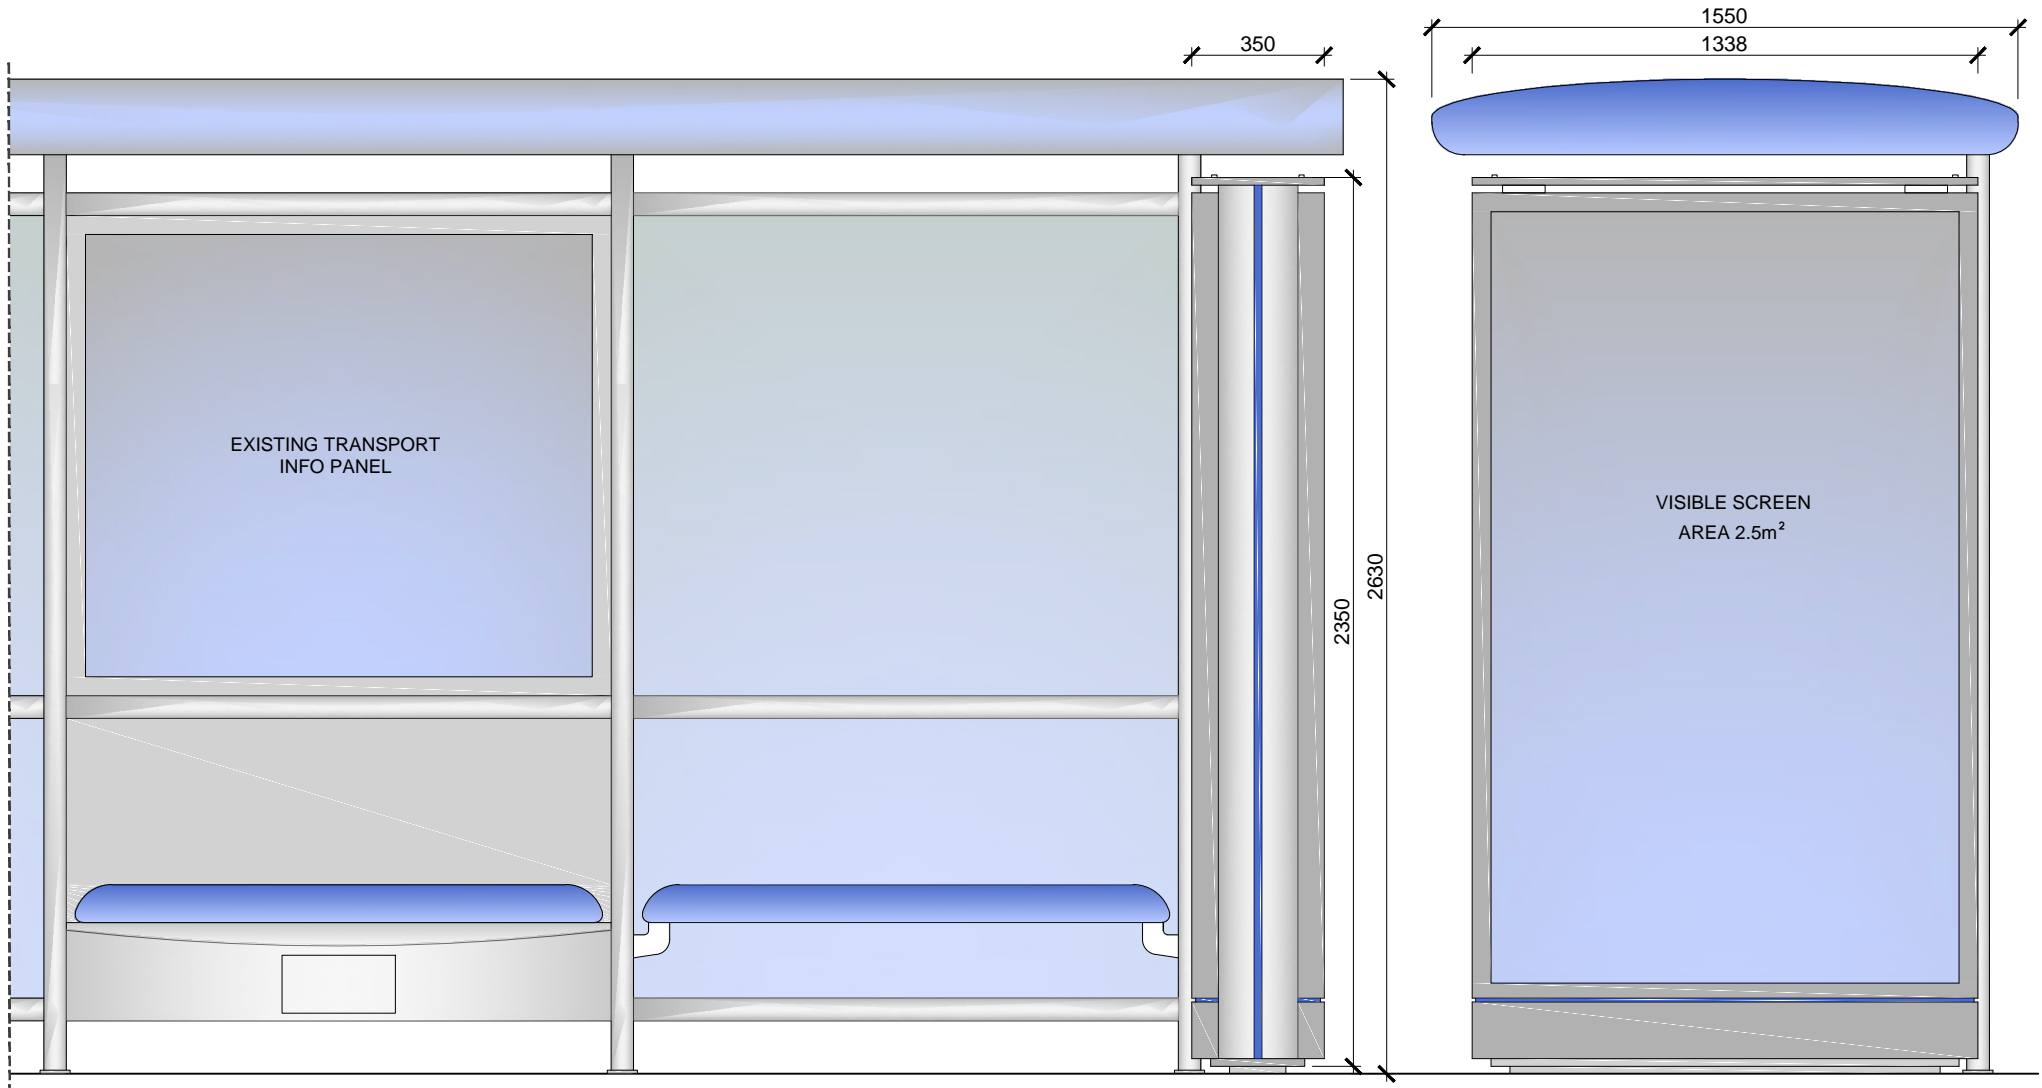

SCALE BAR [1:20 @ A4]

