


SITE ADDRESS

Woburn Place, London, WC1H 0LN


Junction with Coram Street

Furniture Index: CAM00151AB

Easting/Northing: 530017/182224

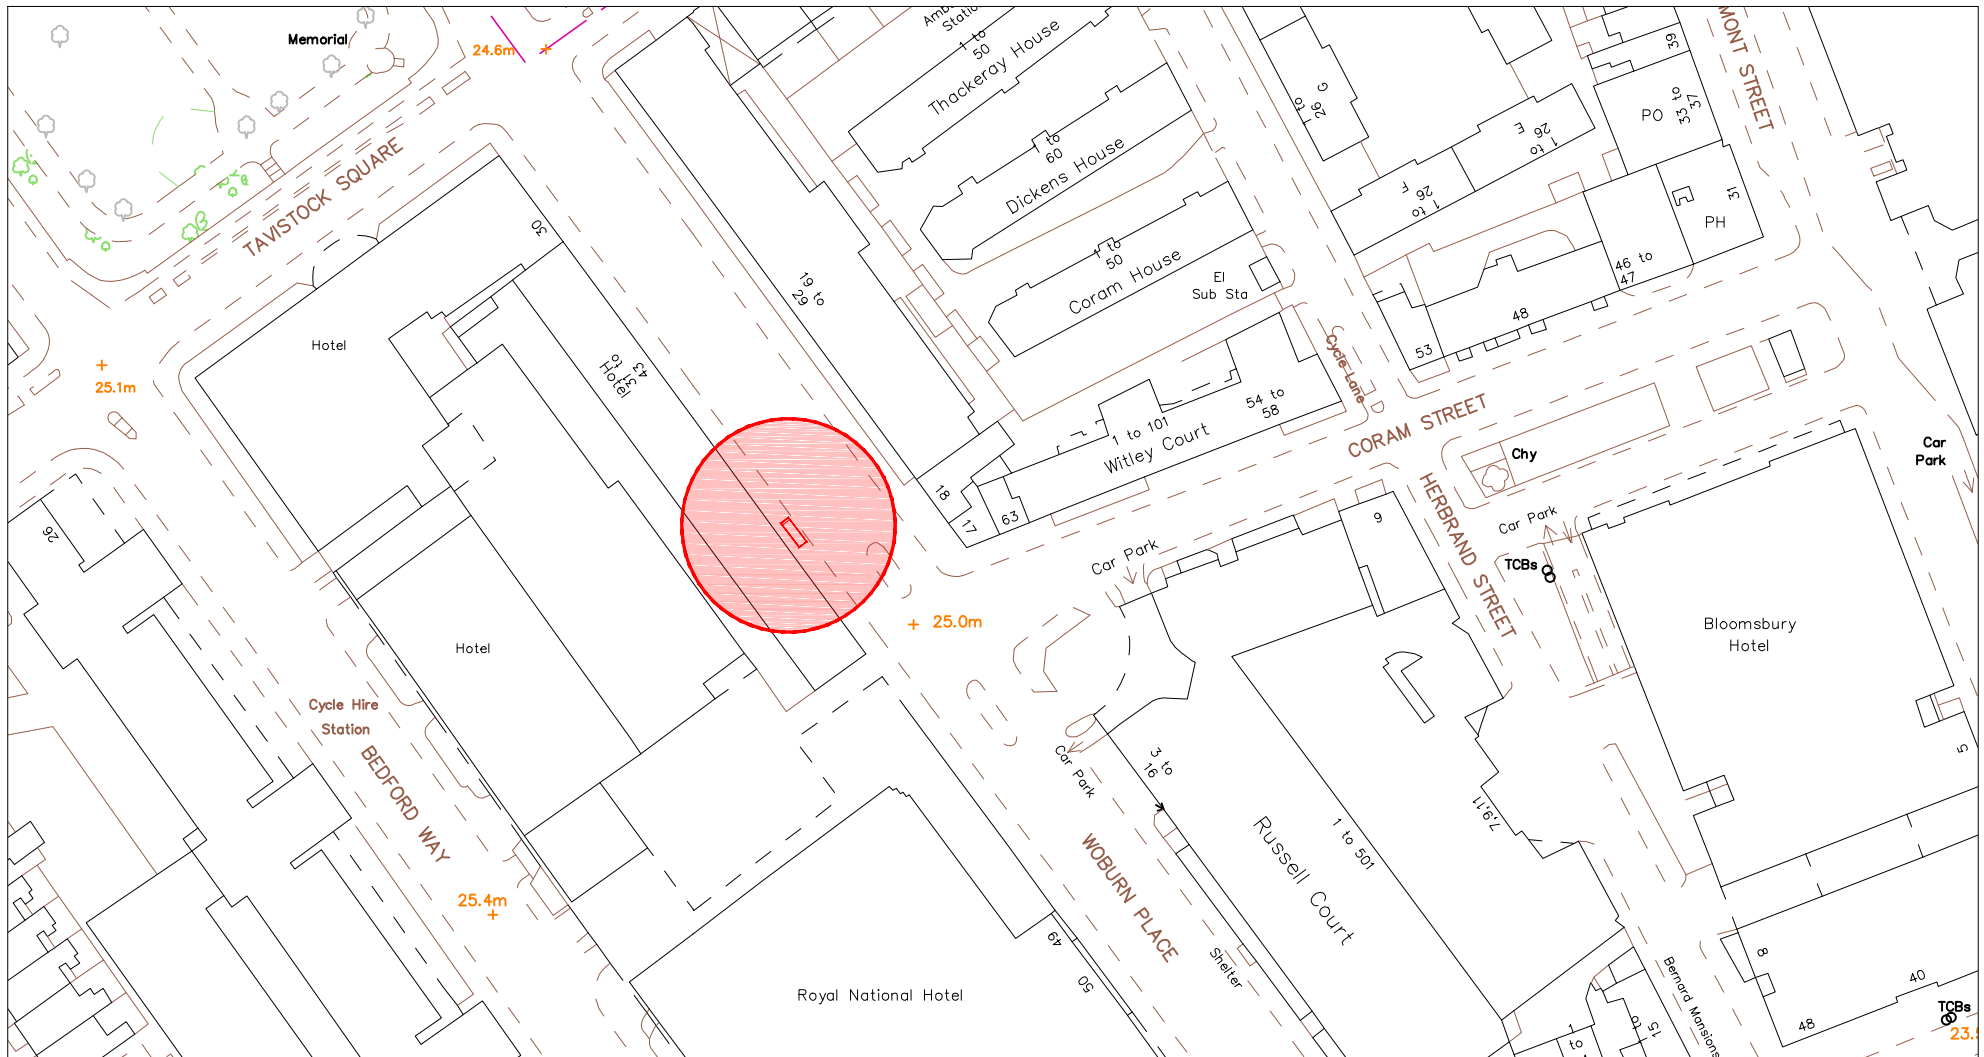

SCALE BAR [1:1250 @ A4]

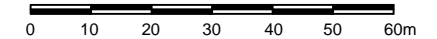

1

LOCATION PLAN

SCALE 1 : 1250


SITE ADDRESS

Woburn Place, London, WC1H 0LN


Junction with Coram Street

Furniture Index: CAM00151AB

Easting/Northing: 530017/182224

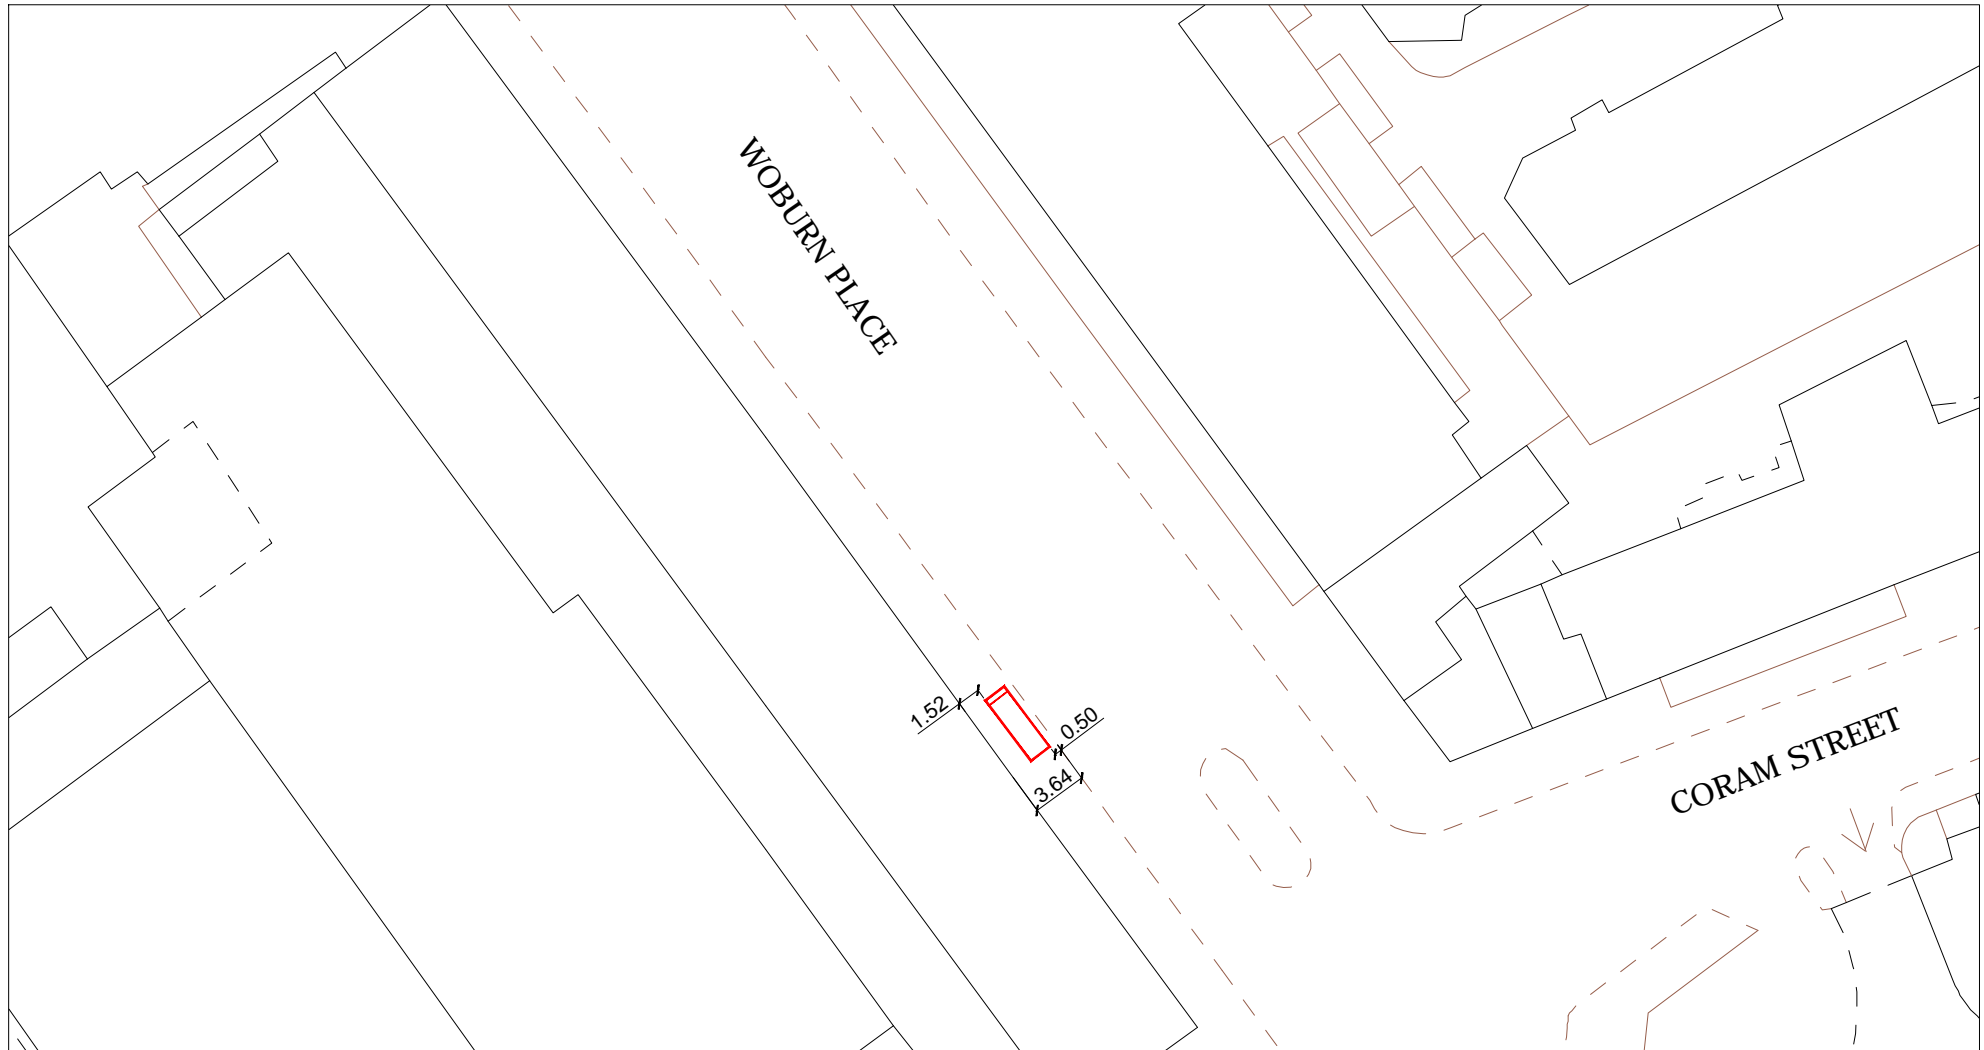


SCALE BAR [1:500 @ A4]

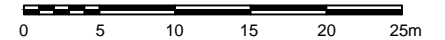

SITE ADDRESS

Woburn Place, London, WC1H 0LN
Junction with Coram Street
Furniture Index: CAM00151AB
Easting/Northing: 530017/182224

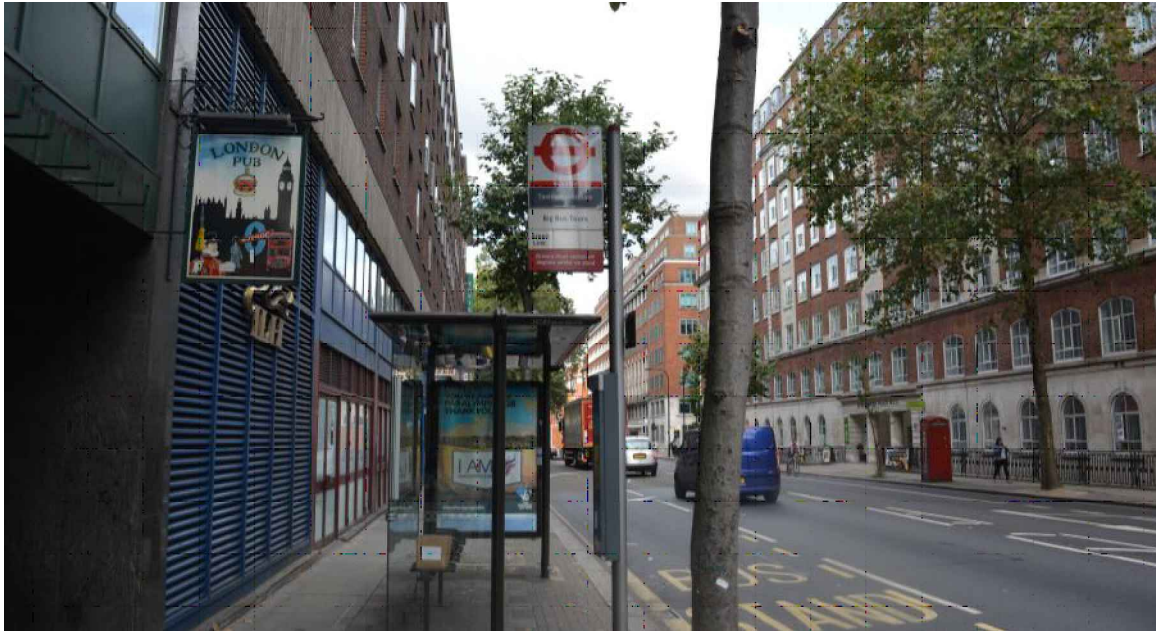

PROPOSED ADVERTISING DISPLAY

The proposed advertising panel will comprise a double sided freestanding digital display unit at one end of the bus shelter. This will be viewed as an integral part of the existing shelter design.




SITE ADDRESS

Woburn Place, London, WC1H 0LN

Junction with Coram Street

Furniture Index: CAM00151AB

Easting/Northing: 530017/182224

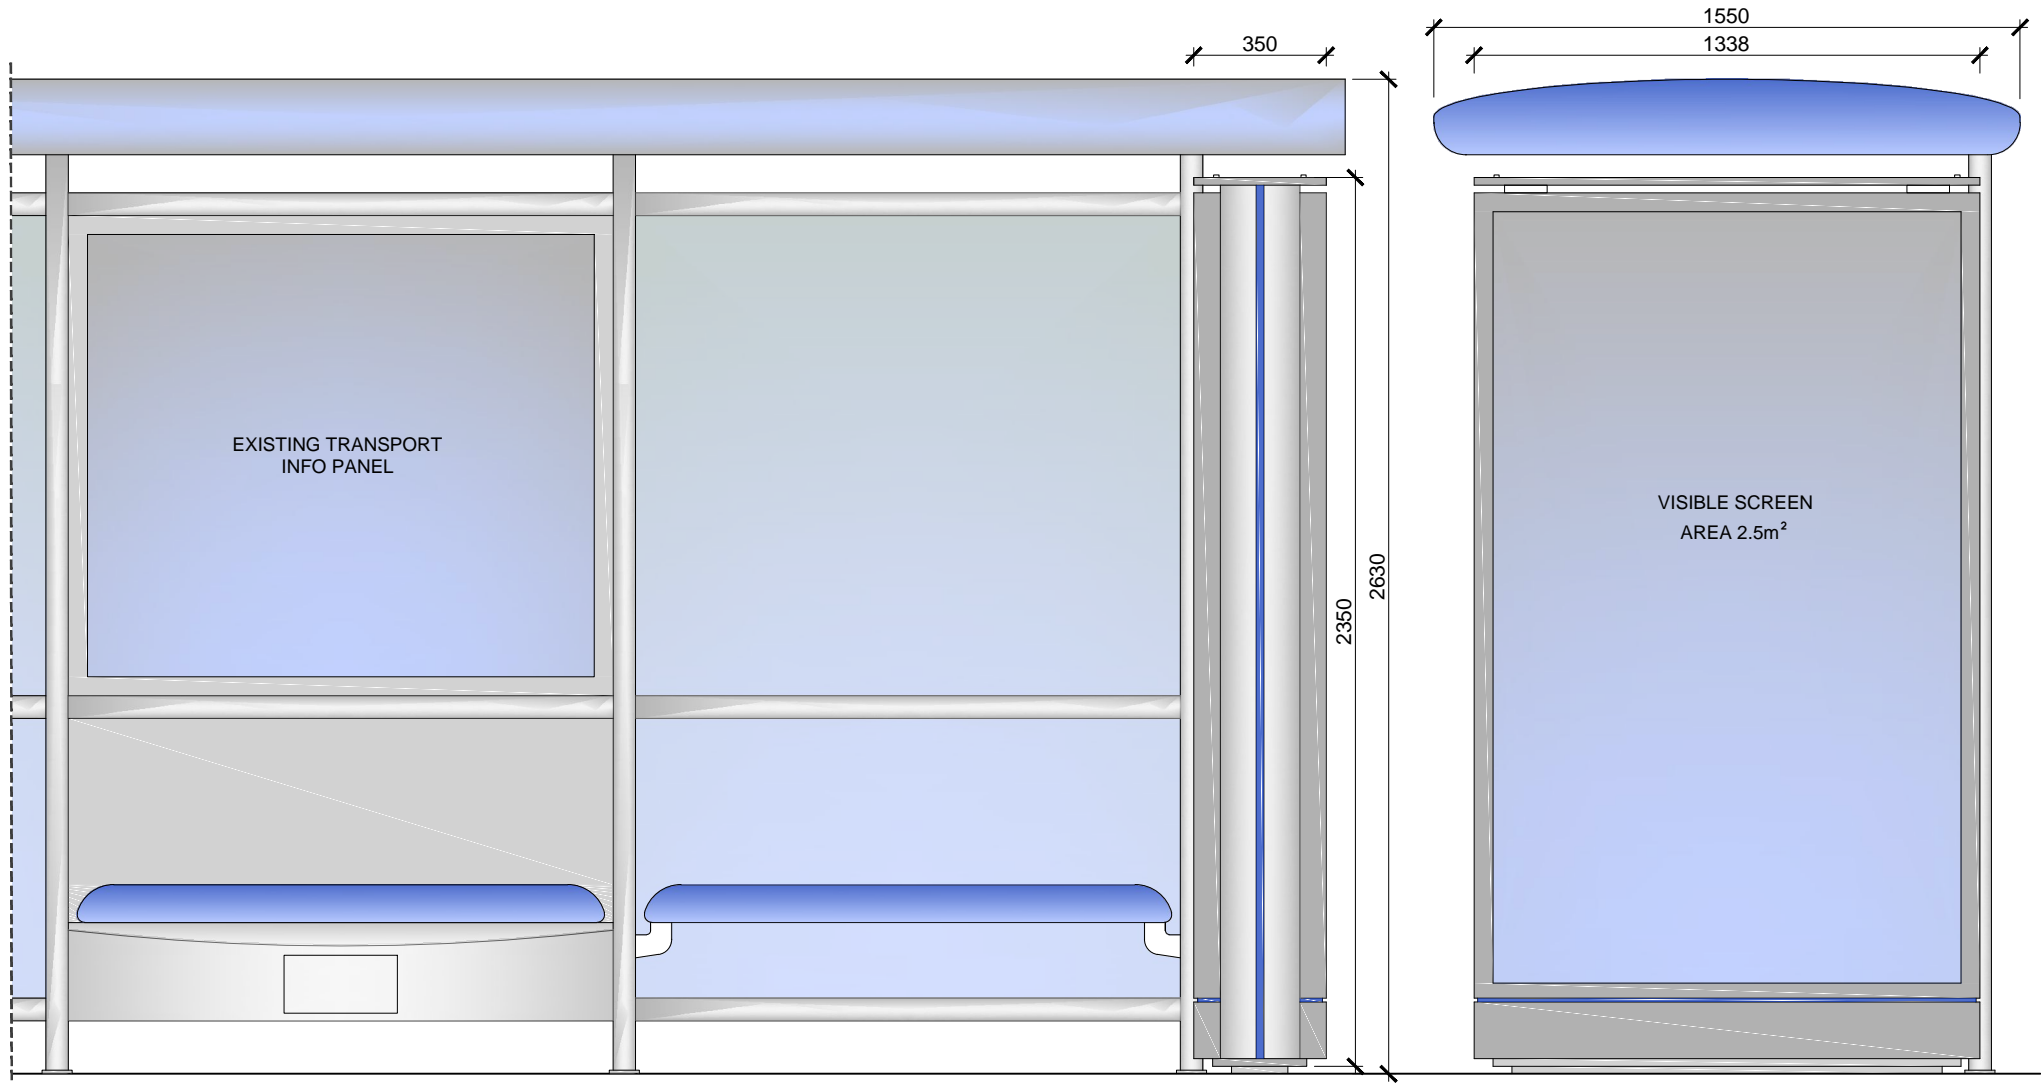

SCALE BAR [1:20 @ A4]

