



These plans are project and site specific and shall only be used for their intended purpose unless otherwise permitted by written consent of Brian O'Reilly Architects

All dimensions shown are indicative and should be double checked on site by the contractor. Any inconsistencies found must be reported to Brian O'Reilly Architects

DO NOT SCALE FROM THE DRAWING

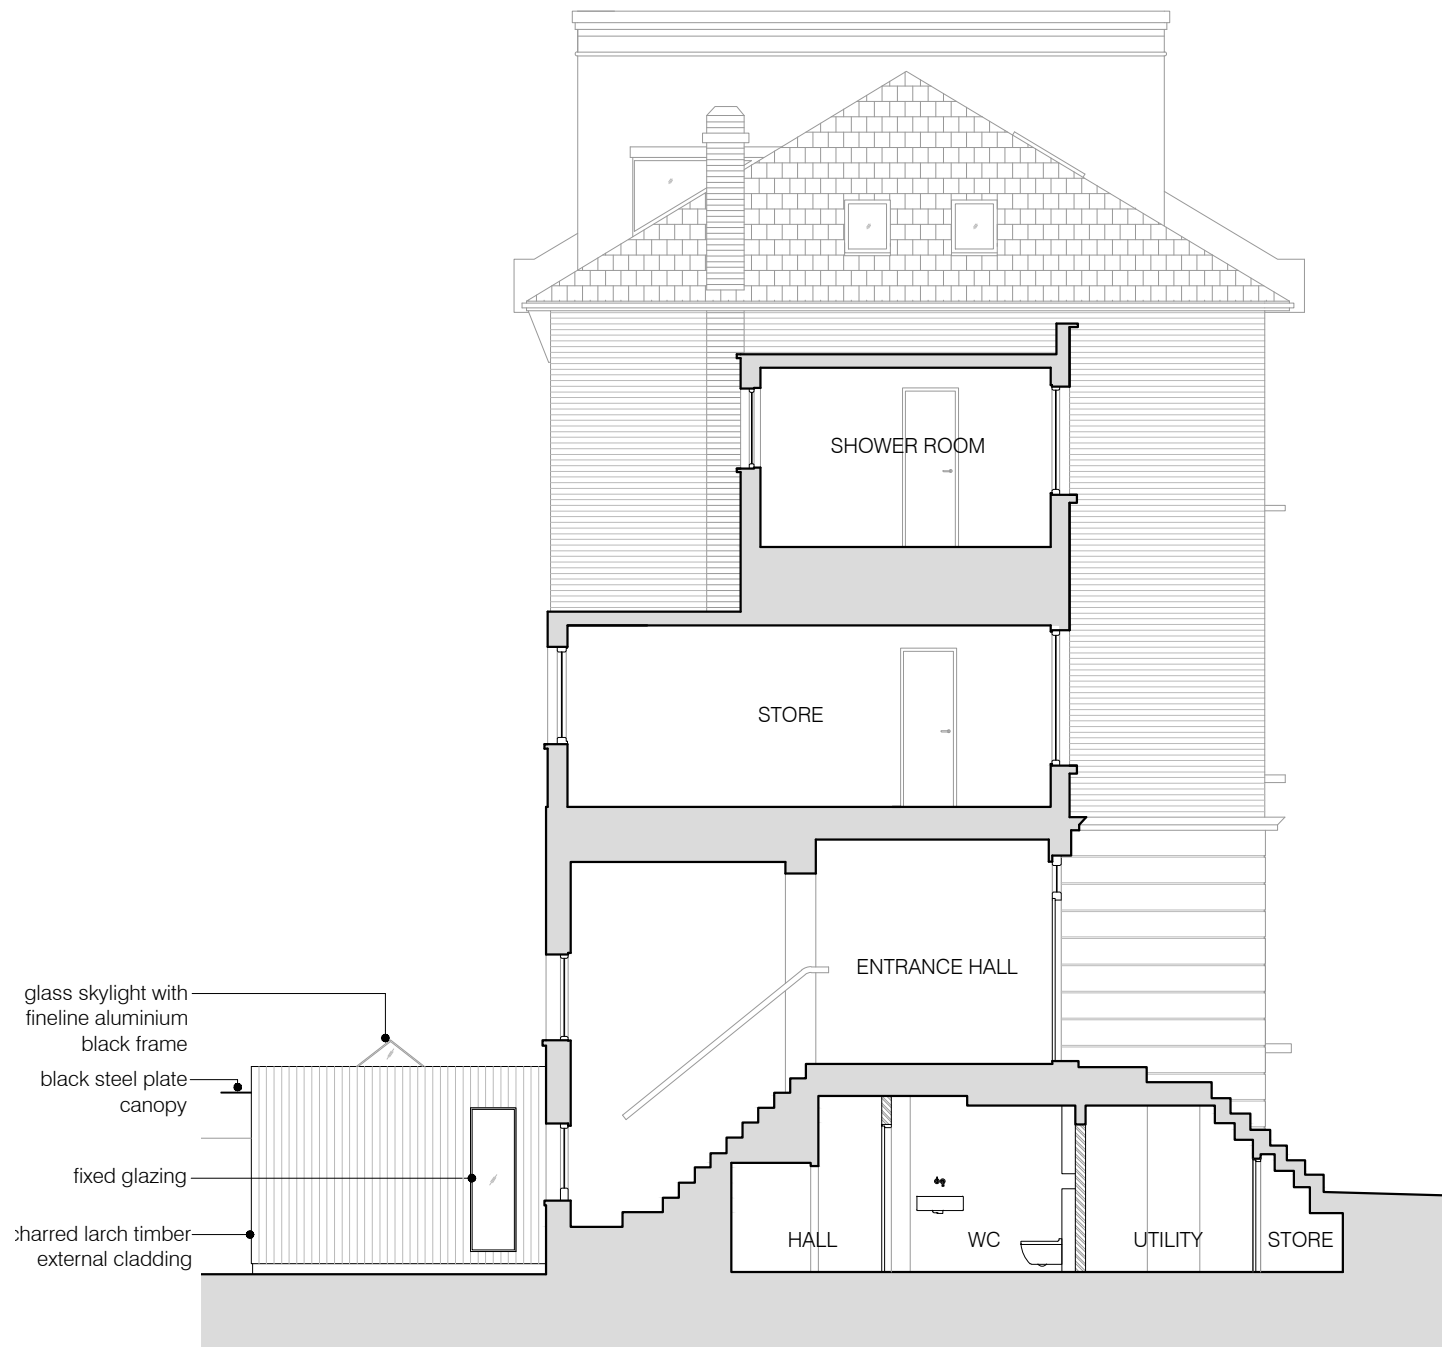

01 PROPOSED SECTION AA
scale 1:100

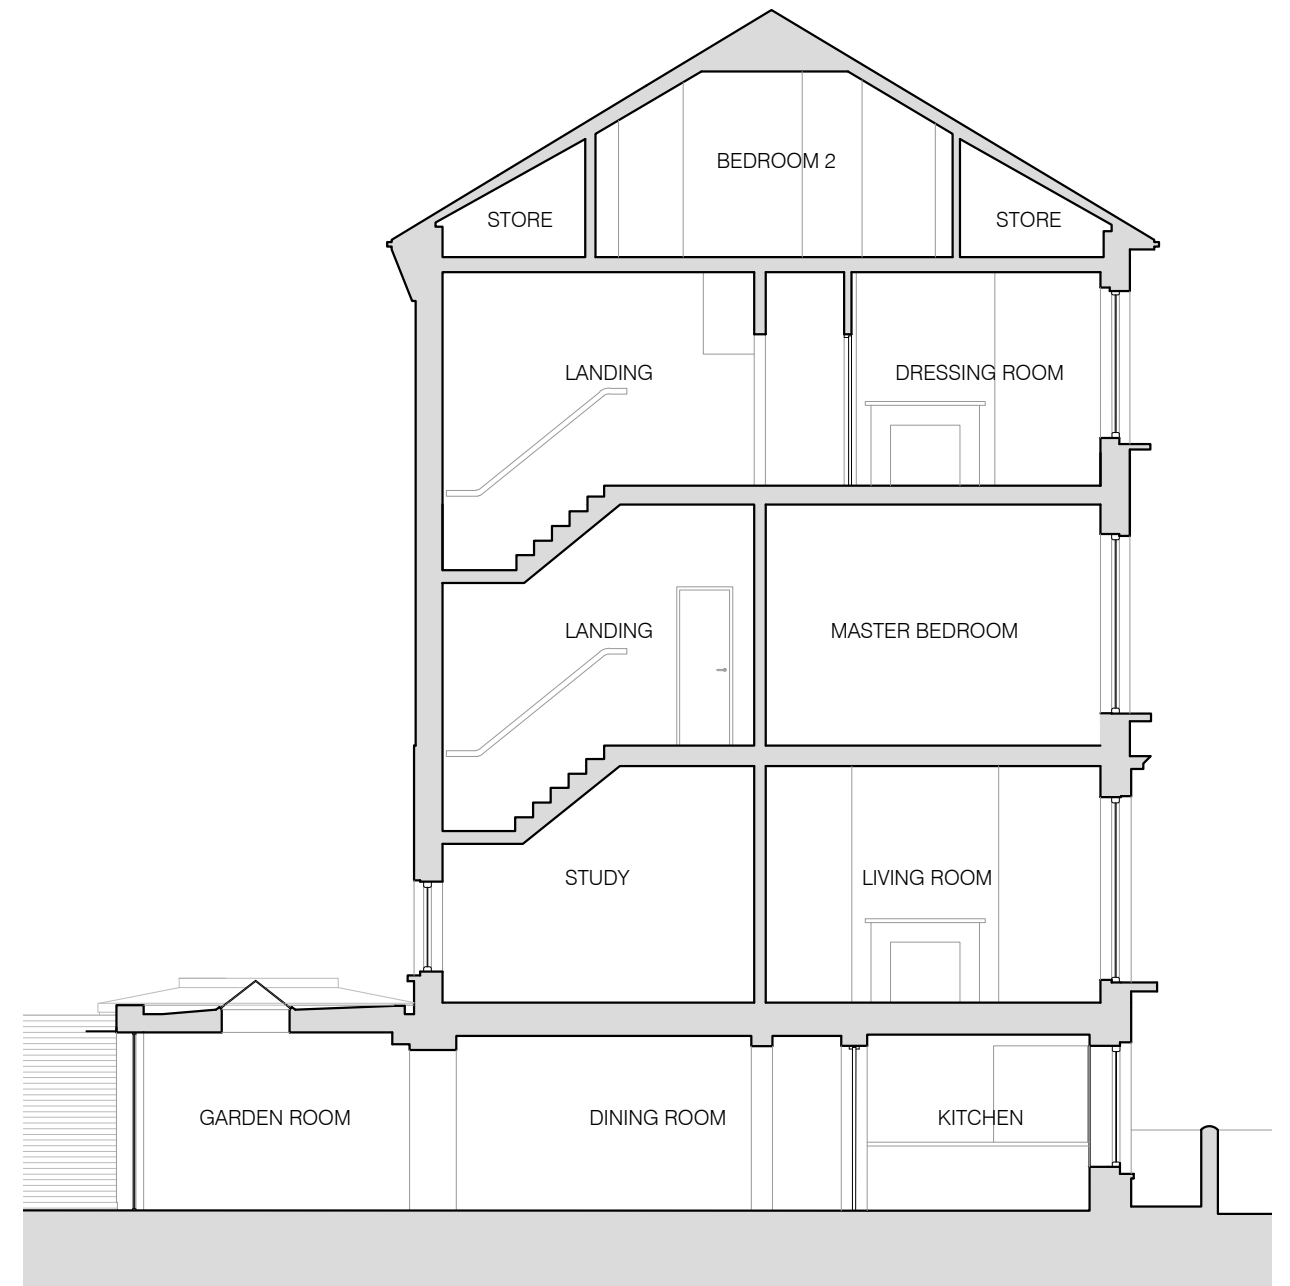

02 PROPOSED SECTION BB
scale 1:100

REV. A /12.01.2017 notes added to proposed extension

project
57 GLOUCESTER CRESCENT NW1 7EG

status / number
PLANNING / 425-300-P

scale
1:100 @ /

BRIAN O'REILLY ARCHITECTS
31 Oval Road, London, NW1 7EA +44 (0)20 7267 1184
www.brianoreillyarchitects.com mail@brianoreillyarchitects.com

drawing
EXISTING SECTION AA + BB

date
29.11.2016