All dimensions shown are indicative and be double checked on site by the contra Any inconsistencies found must be report or Brian O'Reilly Architect

DO NOT SCALE FROM THE DRAWIN

REV. A /12.01.2017

PLANNING / 425-102-P

THIRD FLOOR PLANS

PROPOSED FIRST, SECOND 29.11.2016

scale

date

1:100 @ A3


status / number

drawing

57 GLOUCESTER CRESCENT NW1 7EG

31 Oval Road, London, NW1 7EA +44 (0)20 7267 1184 www.brianoreillyarchitects.com mail@brianoreillyarchitects.com

**BRIAN O'REILLY ARCHITECTS** 

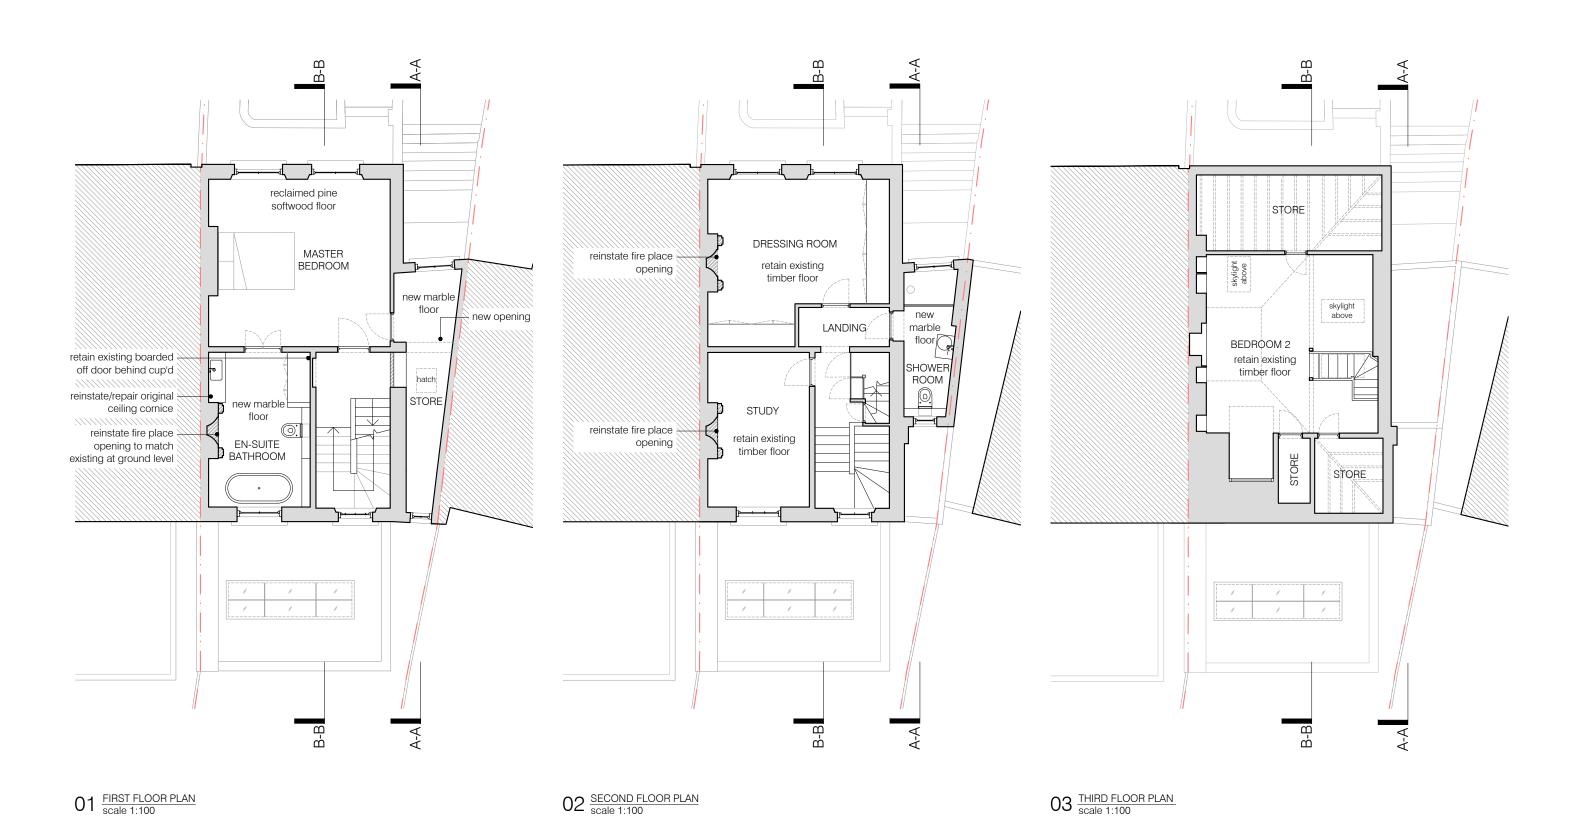

10

20

100m

EXISTING WALL

PROPOSED WALL