



© This Drawing remains the property of SUNAN architecture+design and shall not be reproduced in part or whole without the written consent of SUNAN Architecture+design.

Do not Scale this drawing.
 All Dimensions to be verified on site by Main Contractor before the commencement of any work.
 Report all discrepancies to Designer/Architect immediately.
 This drawing is to be read with all related Designer/Architects and Engineers drawings and other relevant information.

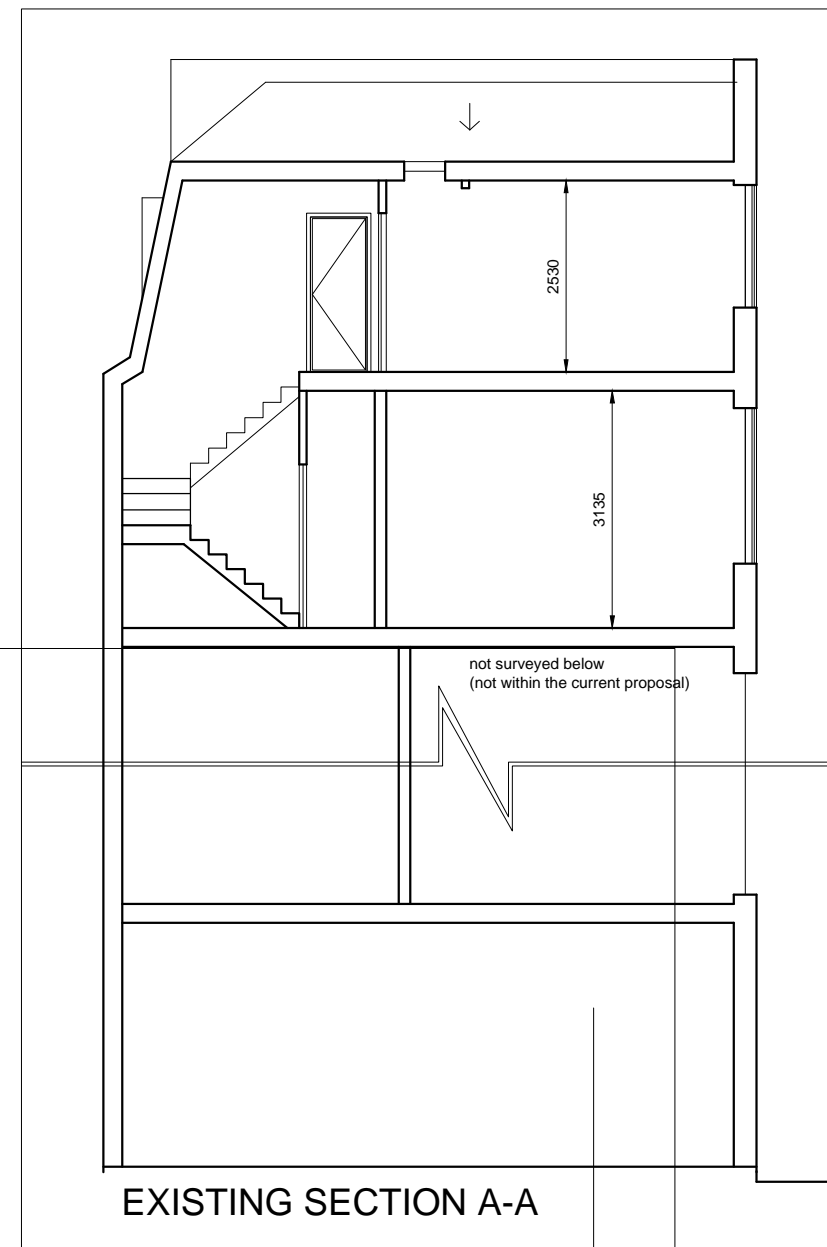

EXISTING SECTION A-A

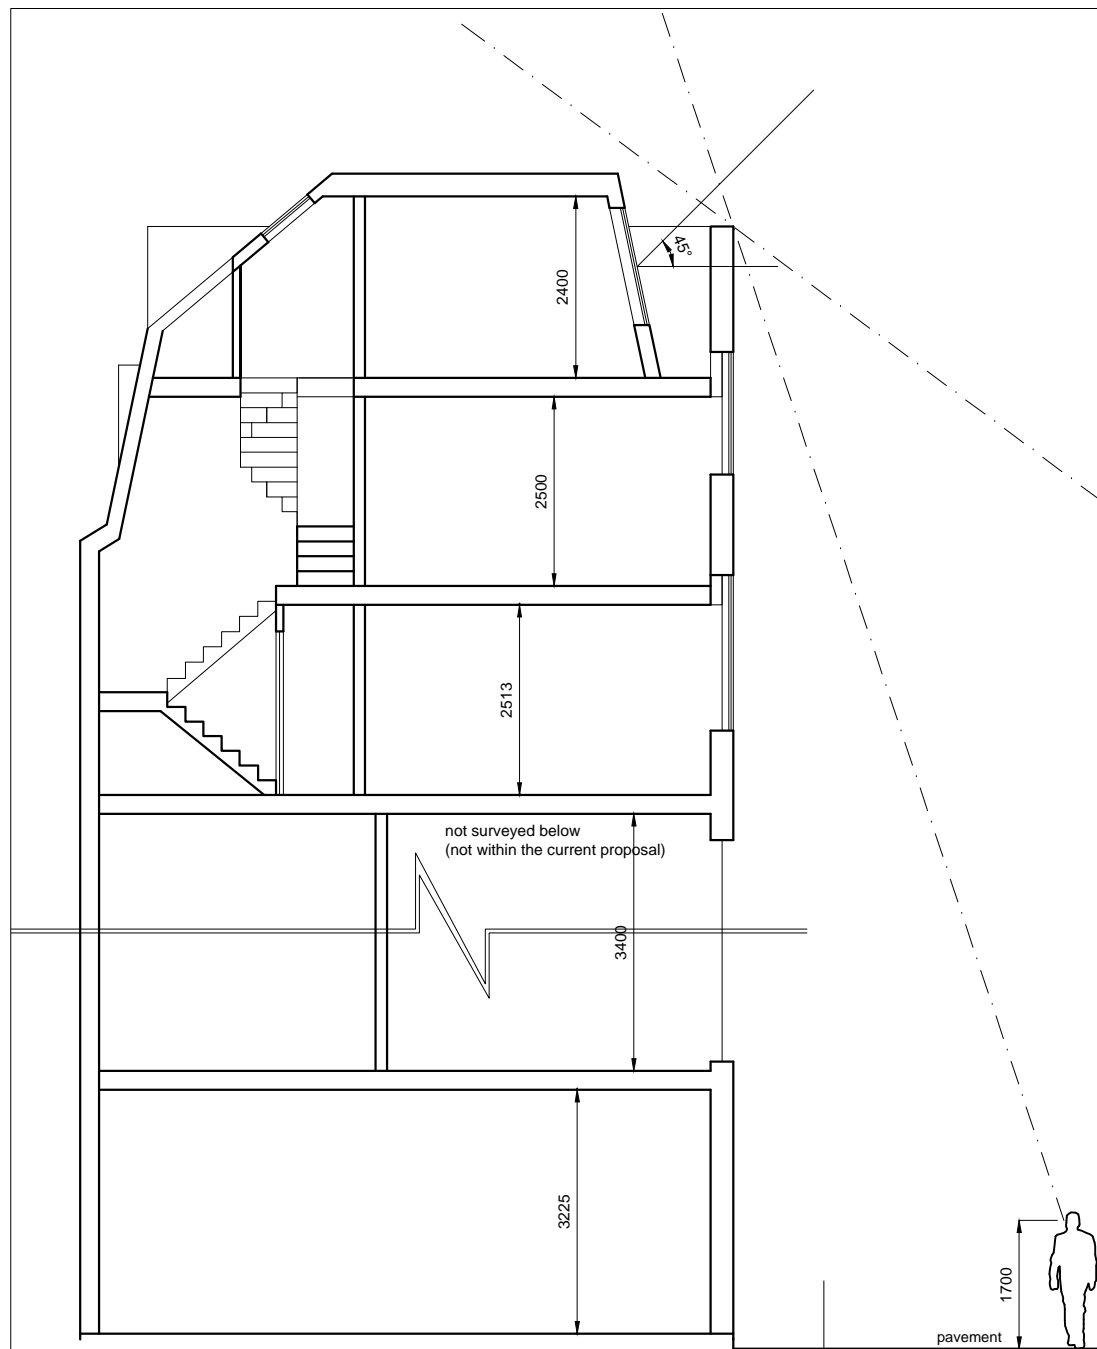

PROPOSED SECTION A-A



pavement



Scale 1/100

Rev.	Description	By	Date

SUNAN architecture + design
 94 College Rd, Bromley, Kent BR1 3PF
 t/f: 020 8313 3098 m: 078 9876 4423
 info@sunanarchitecture.com / www.sunanarchitecture.co.uk

EXISTING/PROPOSED

Purpose
 PLANNING

Client:
 PRIVATE

Project:
 265 Eversholt Street, London NW1 1BA

Title
 Existing & Proposed Section A-A

By: SS Date: 02.10.16

Project No: 16122 Scale: 1:100@A3

Dwg. No. 16122-X-300 Rev. +