
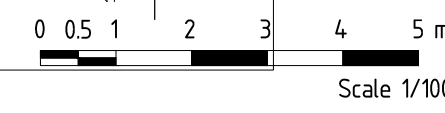
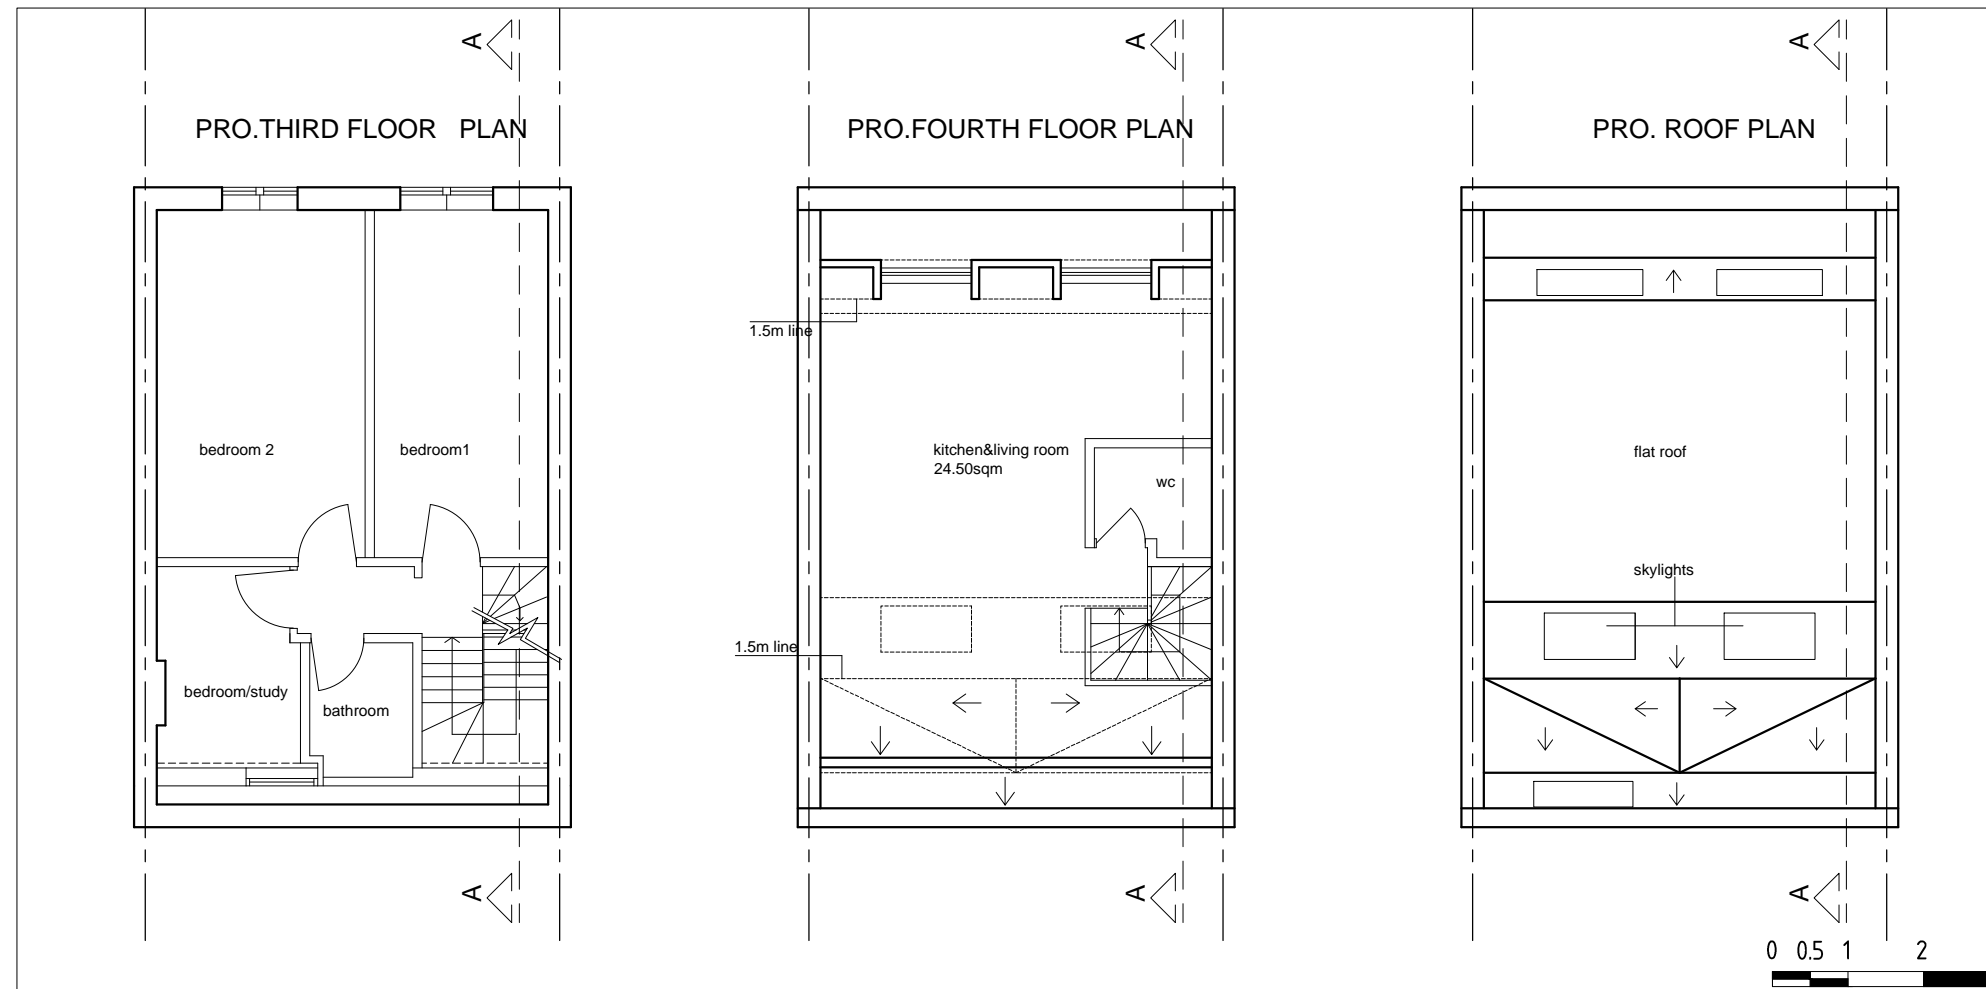


© This Drawing remains the property of SUNAN architecture+design and shall not be reproduced in part or whole without the written consent of SUNAN Architecture+design.
 Do not Scale this drawing.
 All Dimensions to be verified on site by Main Contractor before the commencement of any work.
 Report all discrepancies to Designer/Architect immediately.
 This drawing is to be read with all related Designer/Architects and Engineers drawings and other relevant information.

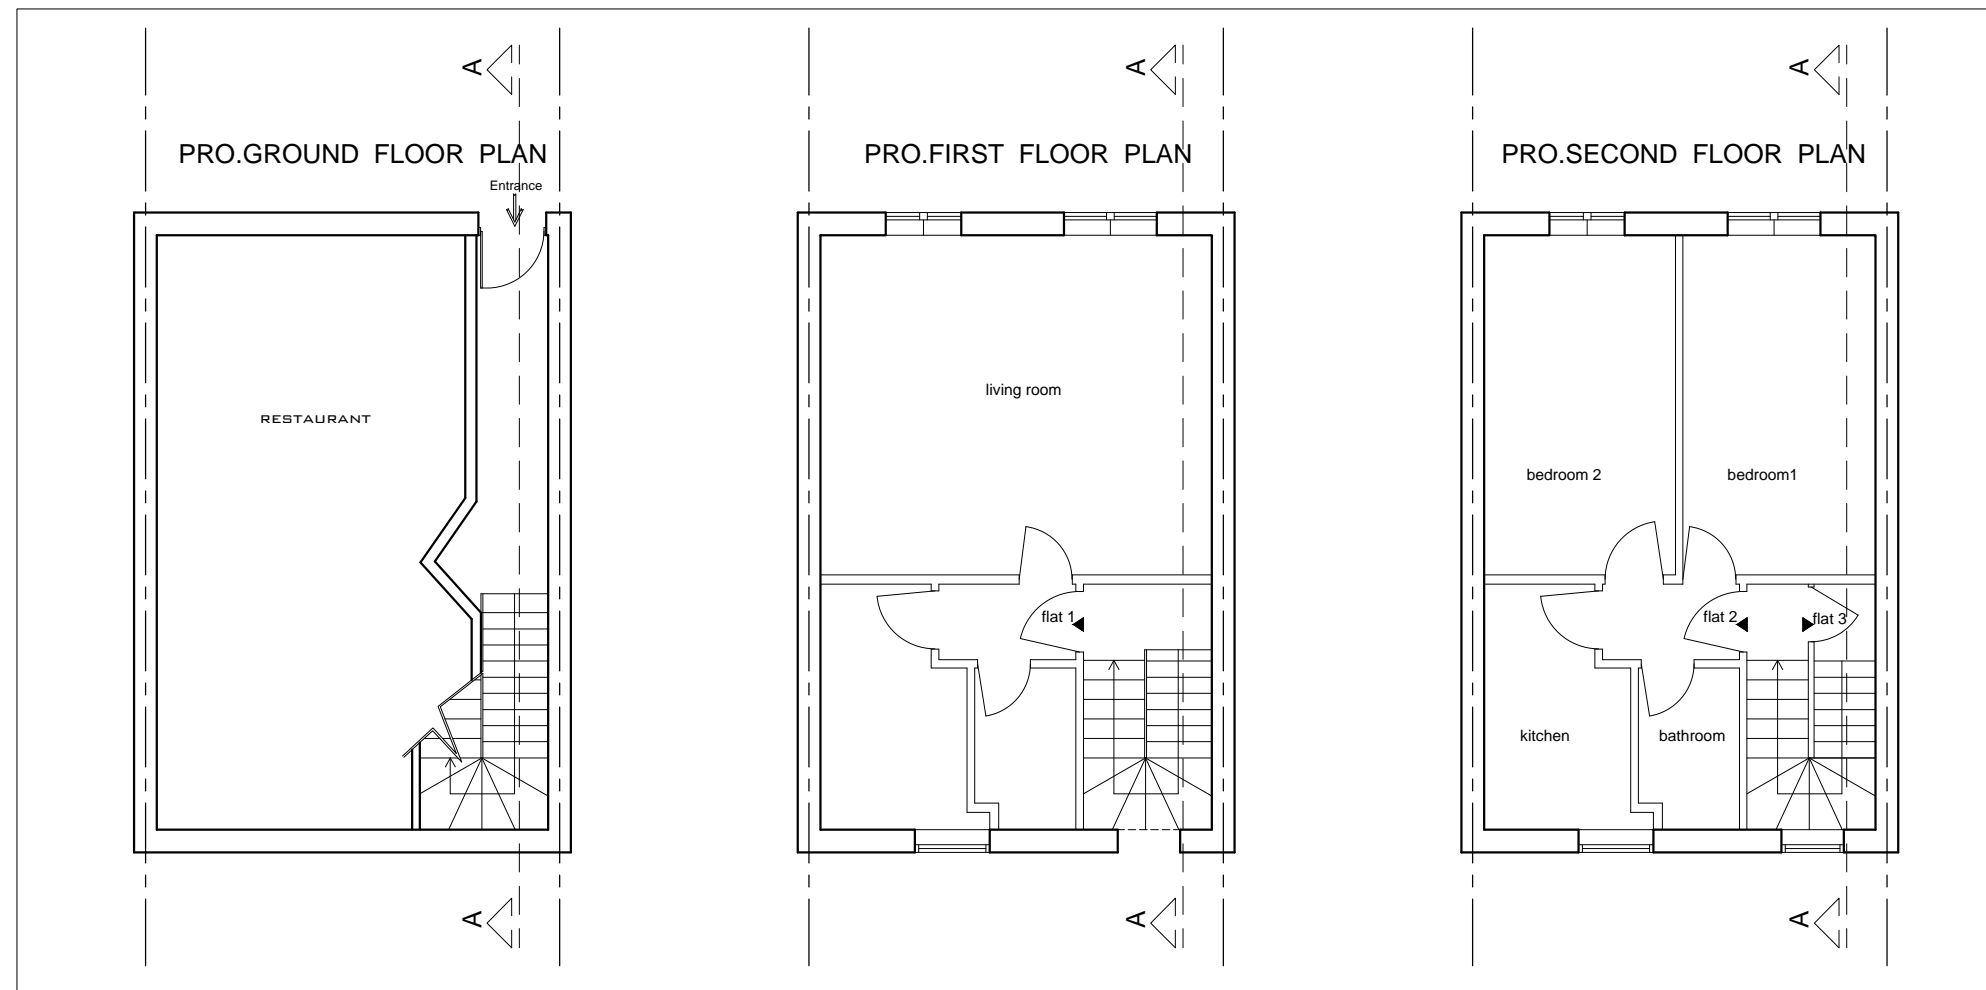

| Rev. | Description | By | Date |
|------|-------------|----|------|
| | | | |
| | | | |
| | | | |

SUNAN architecture + design
 94 College Rd, Bromley, Kent BR1 3PF
 t/f: 020 8313 3098 m: 078 9876 4423
 info@sunanarchitecture.com / www.sunanarchitecture.co.uk

PROPOSED

Purpose
 PLANNING
 Client:
 PRIVATE
 Project:
 265 Eversholt Street, London NW1 1BA
 Title
 Proposed Plans

By: SS Date: 02.10.16
 Project No: 16122 Scale: 1:100@A3

Dwg. No. **16122-10-100** Rev. **+**