



Location Plan, s:1250
Boundary

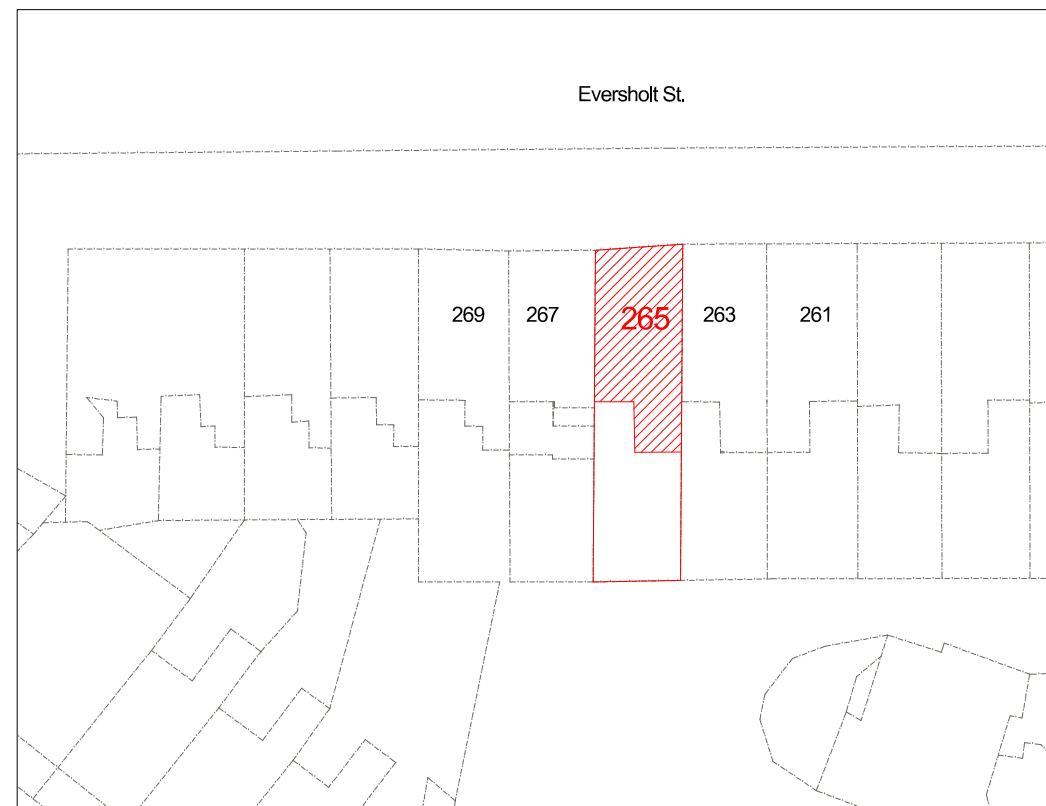

Ex. & Pro. Block Plan, s:1/500

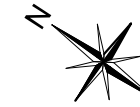

© This Drawing remains the property of SUNAN architecture+design and shall not be reproduced in part or whole without the written consent of SUNAN Architecture+design.

Do not Scale this drawing.
All Dimensions to be verified on site by Main Contractor before the commencement of any work.
Report all discrepancies to Designer/Architect immediately.
This drawing is to be read with all related Designer/Architects and Engineers drawings and other relevant information.

Rev.	Description	By	Date

SUNAN architecture + design
94 College Rd, Bromley, Kent BR1 3PF
t:f:020 8313 3098 m:078 9876 4423
info@sunanarchitecture.com / www.sunanarchitecture.co.uk

EXISTING / PROPOSED

Purpose
PLANNING
Client:
PRIVATE
Project:
265 Eversholt Street, London NW1 1BA
Title
Location and Ex. & Pro. Block Plans

By: SS Date: 02.10.15
Project No: 16122 Scale: 1:1250, 1:500@A3

Dwg. No. 16122-X-OS Rev. +