


Planting Plan

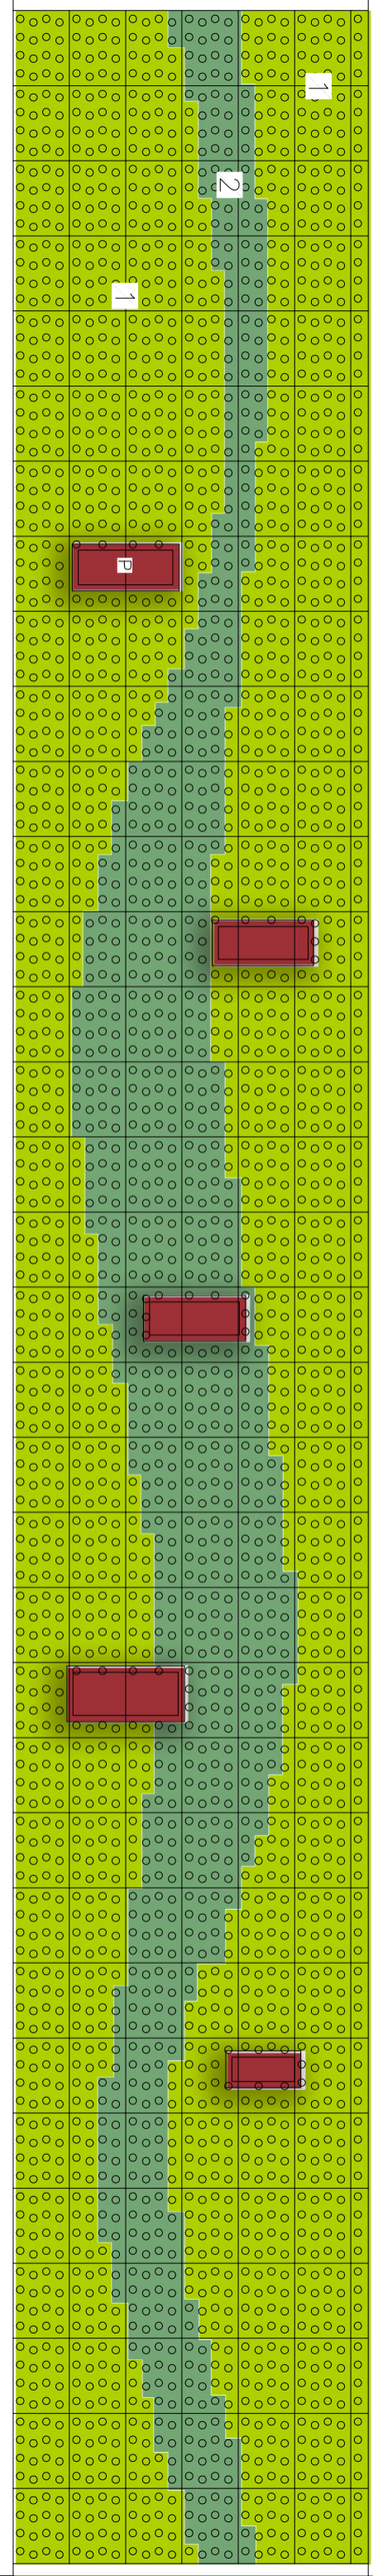

Dimensions (panels only): 2838mm (H) x 20400mm (W)



Planting Area	Area m2	Plant Name	% of plants per panel	Quantity plants per panel (16holes)	Total Quantity (60 plants/m2)	Notes
1	36.44	Hedera helix 'Woerner'	18.75	3	410	Randomly planted in groups 3-5
		Liriope 'Monroe White'	12.50	2	273	Randomly planted in groups 1-2
		Liriope muscari	12.50	2	273	Randomly planted in groups 1-2
		Pachysandra terminalis	12.50	2	273	Randomly planted in groups 2-3
		Phyllitis scolopendrium	18.75	3	410	Randomly planted in groups 1-2
		Polypodium vulgare	12.50	2	273	Randomly planted in groups 1-2
		Sarcococca humilis	12.50	2	273	Randomly planted in groups 2-3
		Hedera helix 'Green Ripple'	18.75	3	168	Randomly planted in groups 3-5
		Liriope muscari	12.50	2	112	Randomly planted in groups 2-3
		Liriope 'Monroe White'	12.50	2	112	Randomly planted in groups 1-2
2	14.95	Pachysandra terminalis	12.50	2	112	Randomly planted in groups 1-2
		Phyllitis scolopendrium	12.50	2	112	Randomly planted in groups 1-2
		Polypodium vulgare	12.50	2	112	Randomly planted in groups 1-2
		Sarcococca humilis	6.25	1	56	Randomly planted in groups 2-3
		Vinca minor 'Bowles's Purple'	12.50	2	112	Randomly planted in groups 3-5
		Vinca minor 'Gertrude Jekyll'	12.50	2	112	Randomly planted in groups 3-5
Accent	5.00	Heuchera 'Green Spice'	31.25	5	94	Randomly dotted throughout Area 1
		Heuchera 'Palace Purple'	31.25	5	94	Randomly dotted throughout Area 1
		Lonicera nitida 'Maigrun'	37.50	6	113	Randomly dotted throughout Area 1
P	1.50					No Plants - boxes mounted to front of living wall. Ref: Mark Flemming, Biotope
Total Area	57.89	Total Plants			3383	

Notes:

Plants subject to availability. Plant images specified here are indicative and for the purpose of graphic information.

Dimensions and site survey information were provided by Biotope Ltd. Please refer to Biotope's drawing


'161014-SKT-001_v2 PostBox and Living Wall Panel Interface.pdf' and 'The Postal Museum and Mail Rail Brand

Colours.pdf'.

Please see also Green Graphite drawing (0251) 624-75-Planting Design Strategy Option 1.

Appropriate care should be taken when handling any plant material.

Contractors are not to scale dimensions from this drawing.

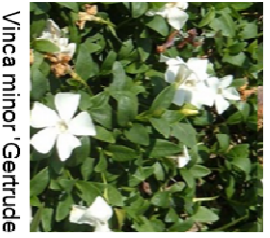

Vinca minor 'Gertrude'

Green Graphite
Landscape Design

14 Smith Close
London
SE16 5PB
T: +44(0)20 7231 8344
E: info@greengraphite.com
www.greengraphite.com

Client: Biotope Ltd

Project: The Postal Museum, WC1X 0DA

Description: Living Wall Design
Planting Plan

Scale: For Construction

Scale: 1:50@A3 SM

Client Ref: 624-75

Job number: L300

Date: 01.11.16

Drawing number: Revision

Original size 50mm@A3 copyright Green Graphite Ltd