


Information contained within this drawing is the sole copyright of NMA Studio Ltd. and is not to be reproduced without express permission. No implied license exists. This drawing not to be used for land transfer or valuation purposes. Do not scale from this drawing. All dimensions & levels are to be checked on site by the contractor. Issued for purposes indicated only. Drawing errors and omissions to be reported to the architect.

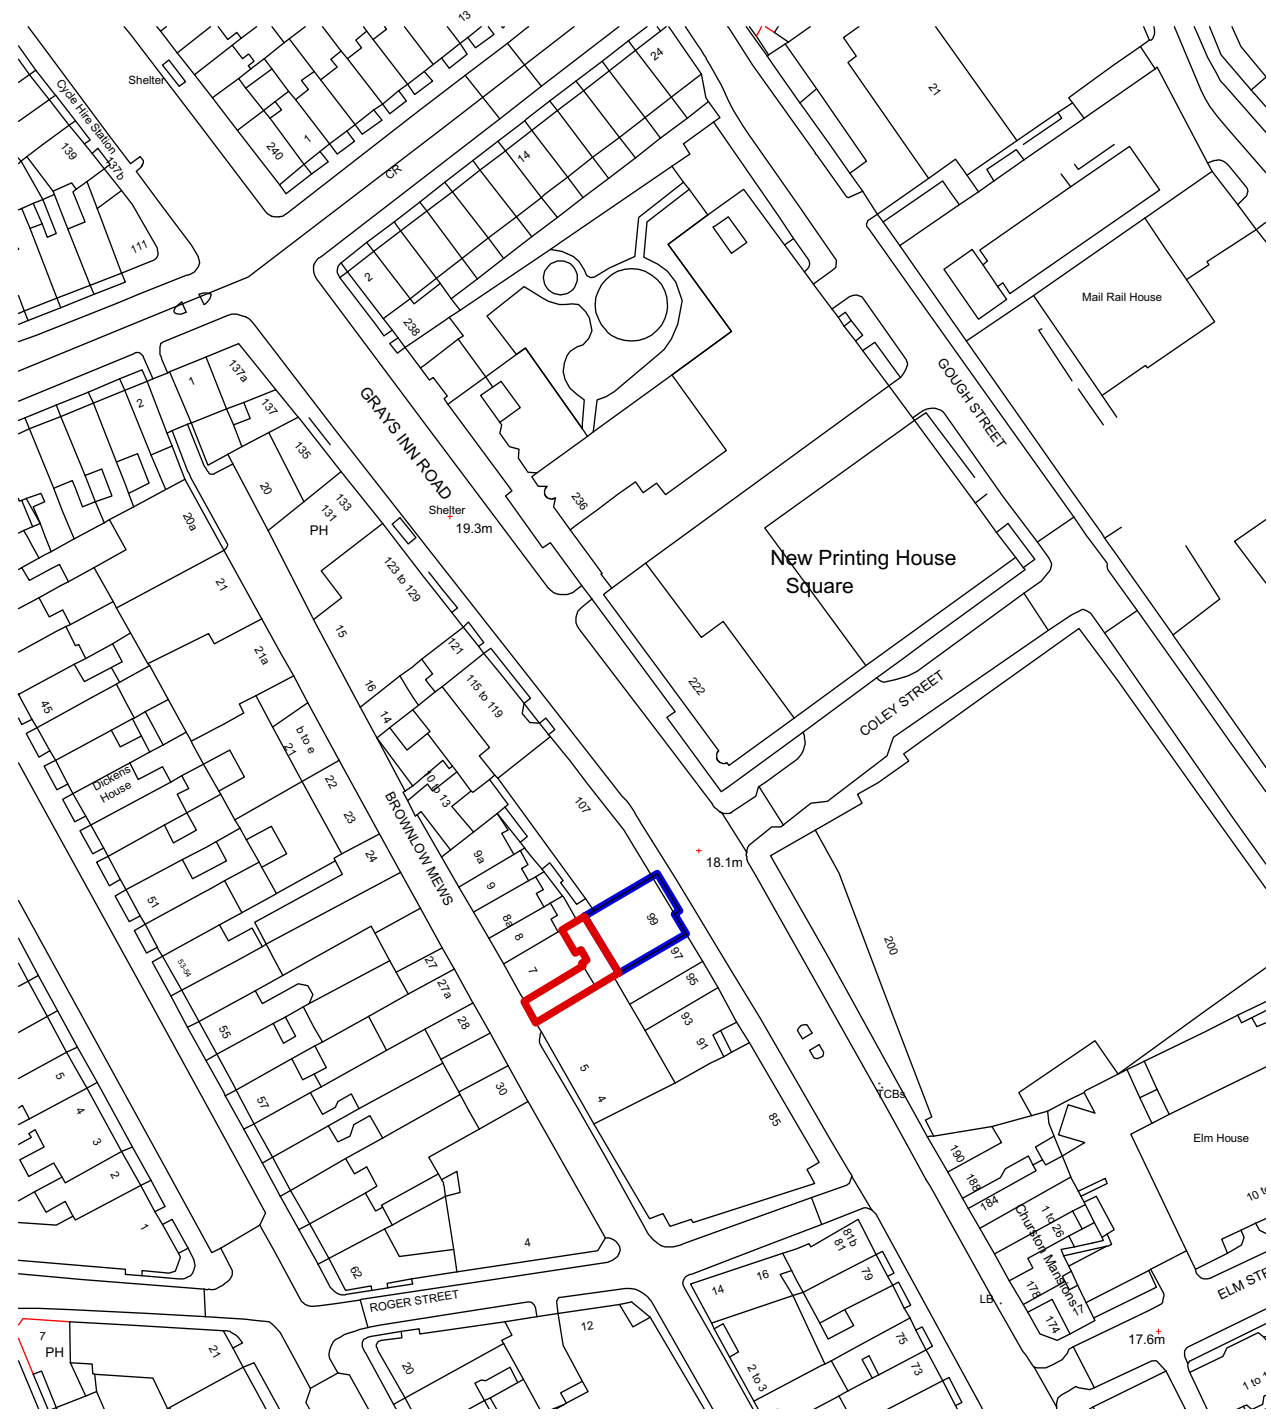

Notes

Revisions



 Farrington House
 First Floor
 105-107 Farrington Road
 London EC1R 3BU
 T +447752949233
 niki@nmastudio.co.uk

Client
Pebworth Property Management

Project
Fanz House, 99/101 Gray's Inn Road, WC1X

Drawing Title
Location Plan

Status	Drawn	Checked
Planning	NM	Checked By

Scale	Date
1:1250@A3	Feb 2017

Drwg. No. & Revision
128-S00 - P1

S00 Site Location Plan
Scale 1:1250@A3

