


HIGHGATE ROAD

Public Paving

Public Paving

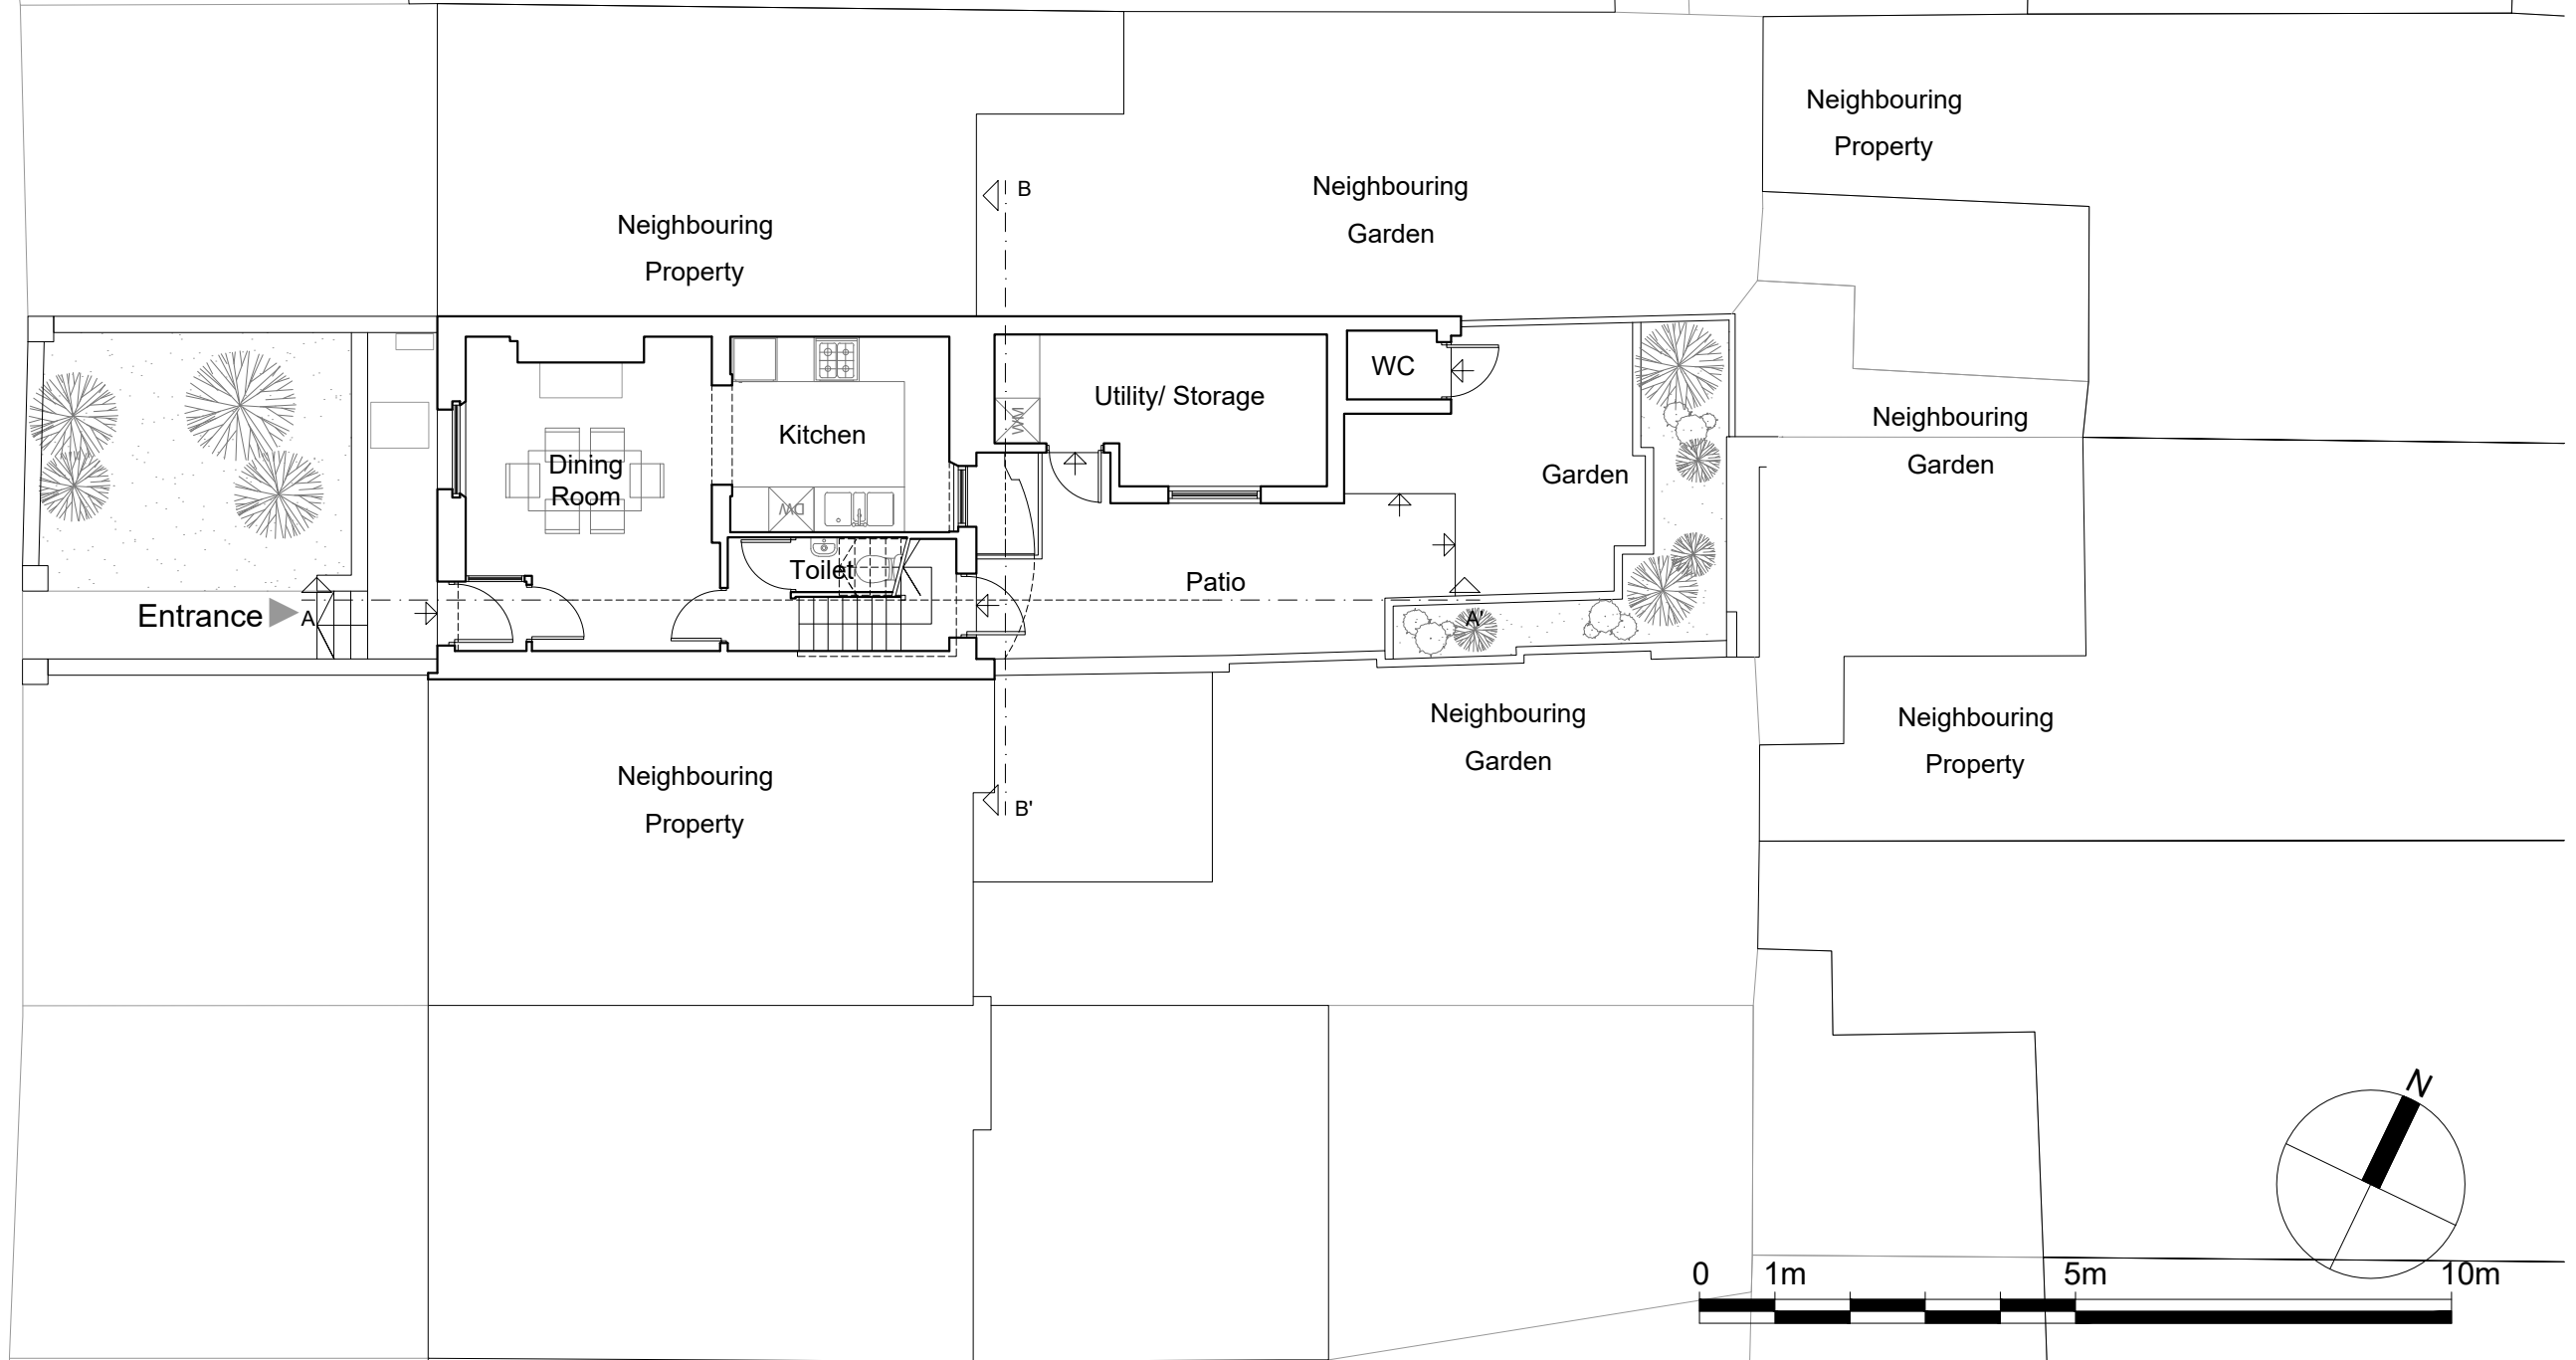

Dimensions Written dimensions to be taken in preference to scaled dimensions. The Contractor is responsible for checking all dimensions before work starts.

Local Authority All work is to be carried out to the requirements, and to the satisfaction of the Local Authority. These drawings are for planning purposes only.

Discrepancies Any discrepancies to be brought to the attention of Drawing And Planning Ltd. Immediately.

REVISIONS

REV	DATE	DESCRIPTION	BY	CH

PROJECT TITLE
106 Highgate Road, Fitzroy Terrace

DATE
Feb 2017

REVISION
/

DRAWING TITLE
Pre-Existing - Ground Floor

CLIENT
Dr. Susan Michie

DRAWING No.
HIRFT-P101

SCALE @ A3
1:100

