
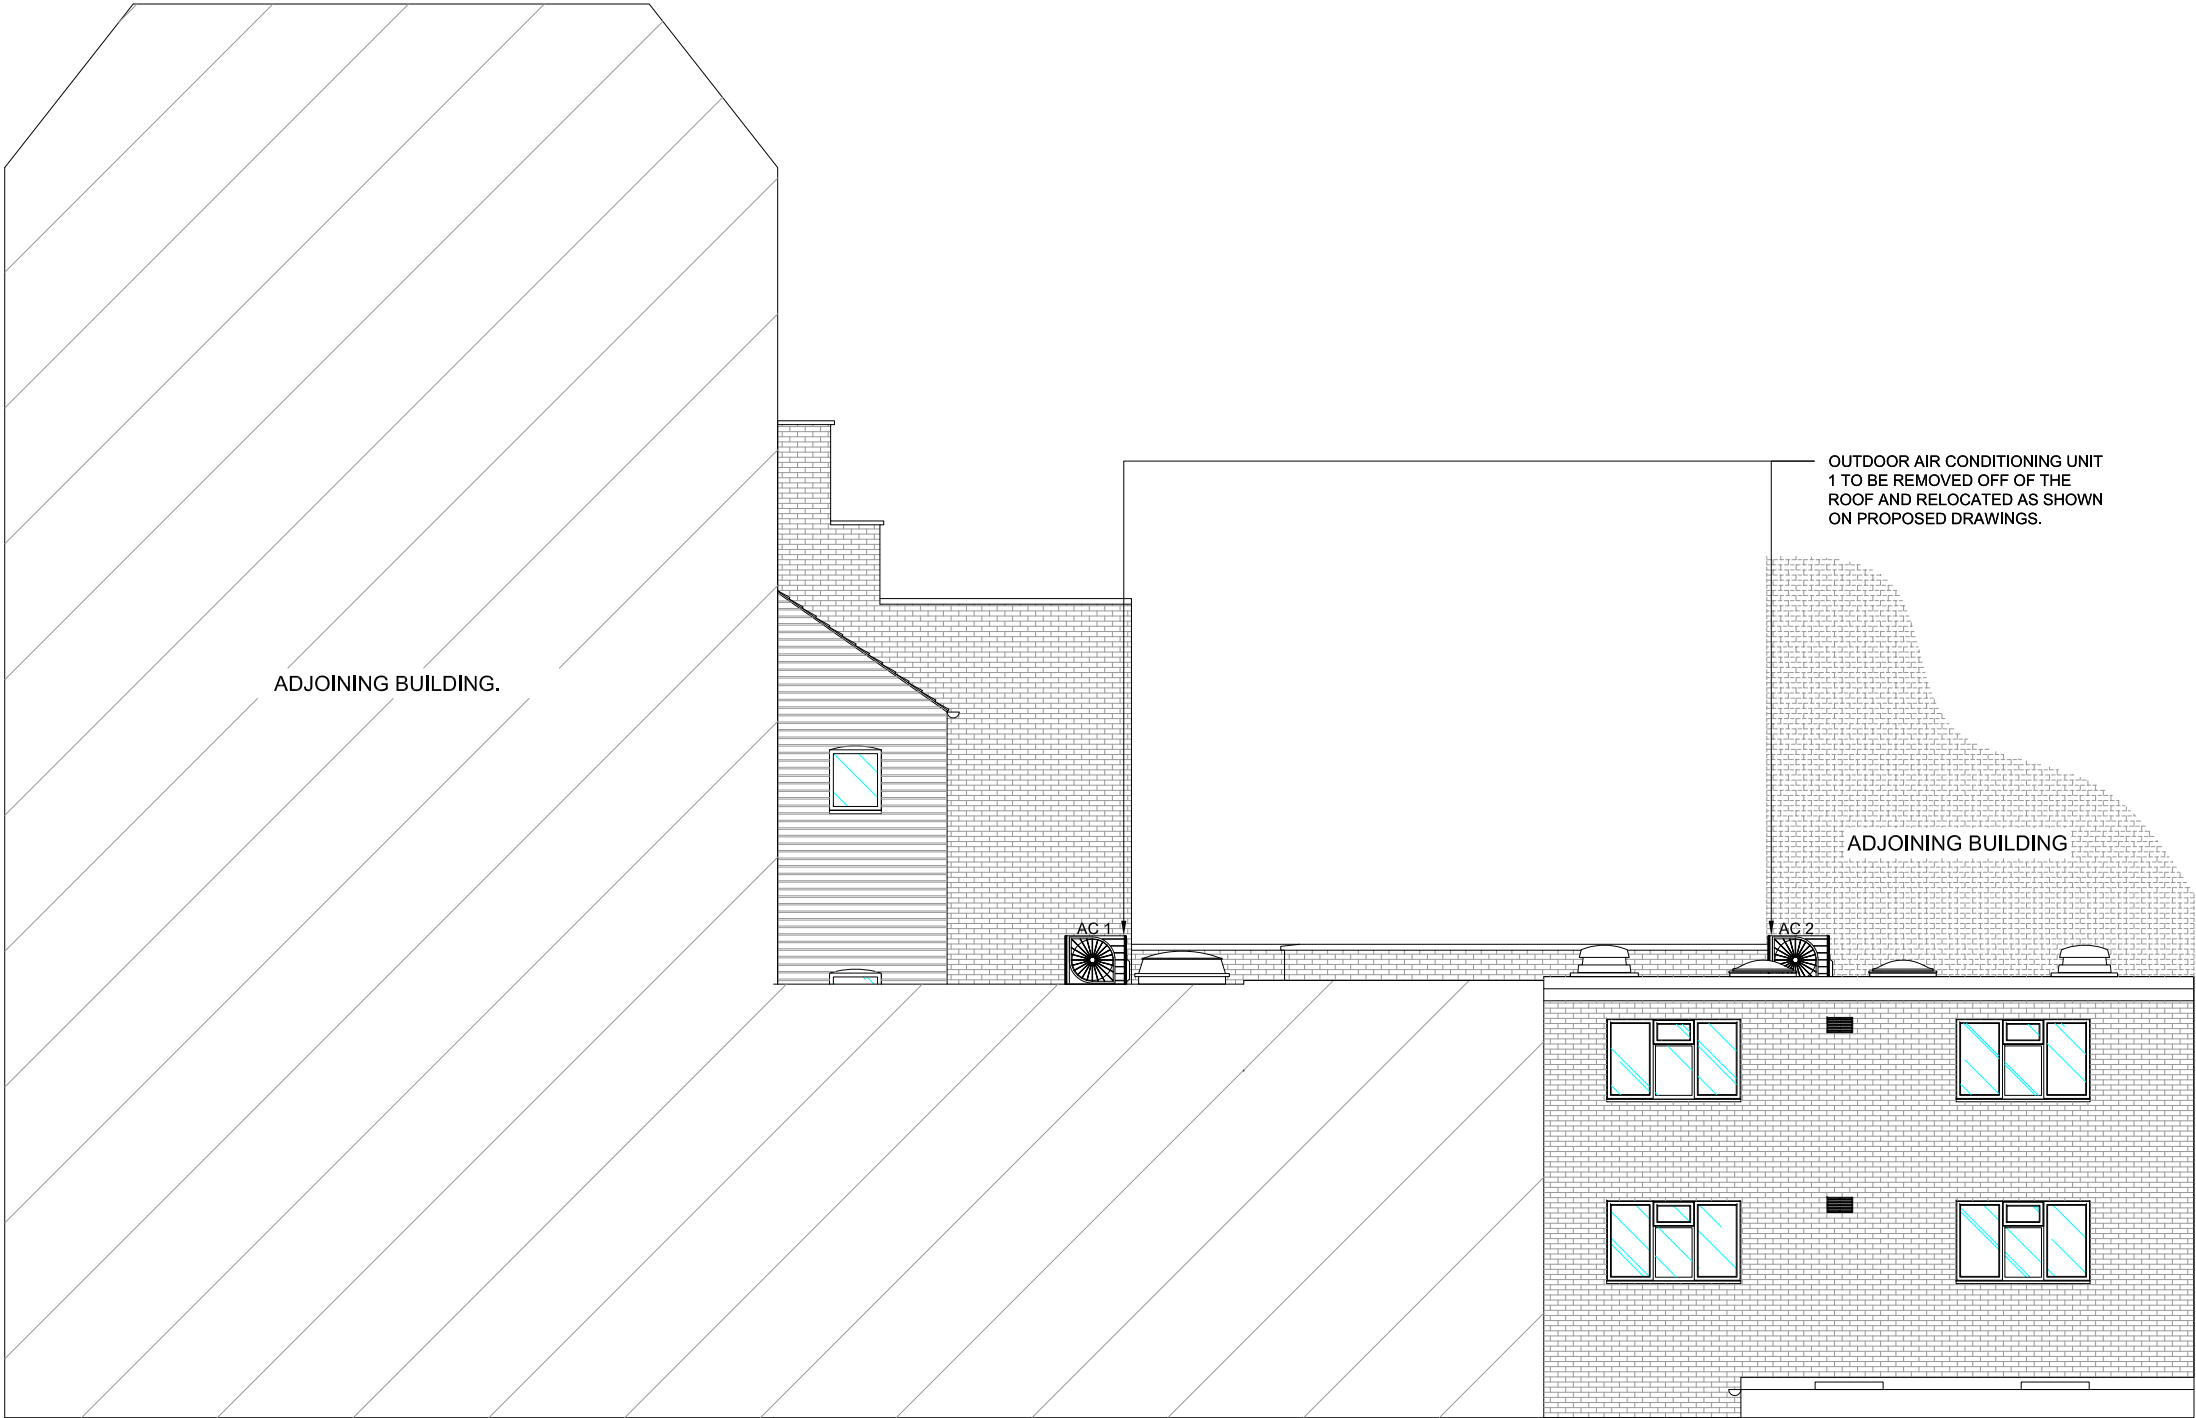


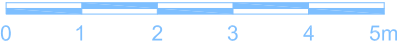

EXISTING
SIDE ELEVATION

Note:
This drawing has been drawn to scale for the purposes of obtaining local authority approval. Any measurements required for construction must not be scaled from this drawing.

All structural elements to be agreed with local authority Building Control prior to commencement of works.

Attention is drawn to the provisions of the party wall act 1996. Legal boundaries should be determined by others.



Revive
Renovations

PLANNING
TECHNICAL DRAWINGS
PROJECT RELOCATION &
RENOVATION WORKS

M: 07702322072
T: 020 79782304
E: reviveplanning@live.co.uk

client
London School of Barbering
186 Drury Lane, London, WC2B 5QD

project
PLANNING AND LISTED
APPLICATION
Relocation of Air conditioning units

drawing title
**EXISTING
ELEVATION**

date October 2014	scale 1:100@A3	dwn GFS
drawing number 103	sheet no. 3 of 7	rev