


NOTES:

1. This drawing is for planning purposes only and is to be read with Sinclair Johnston & Partners' Structural Design and Construction Statement and all relevant architect's planning documentation submit with the planning application.
2. Do not scale from this drawing in either paper or digital form. Use written dimensions only. To check, drawing has been printed to intended scale this bar should be 50mm long @ A1 or 25mm long @ A3.
3. All dimensions are in millimetres and levels in metres.

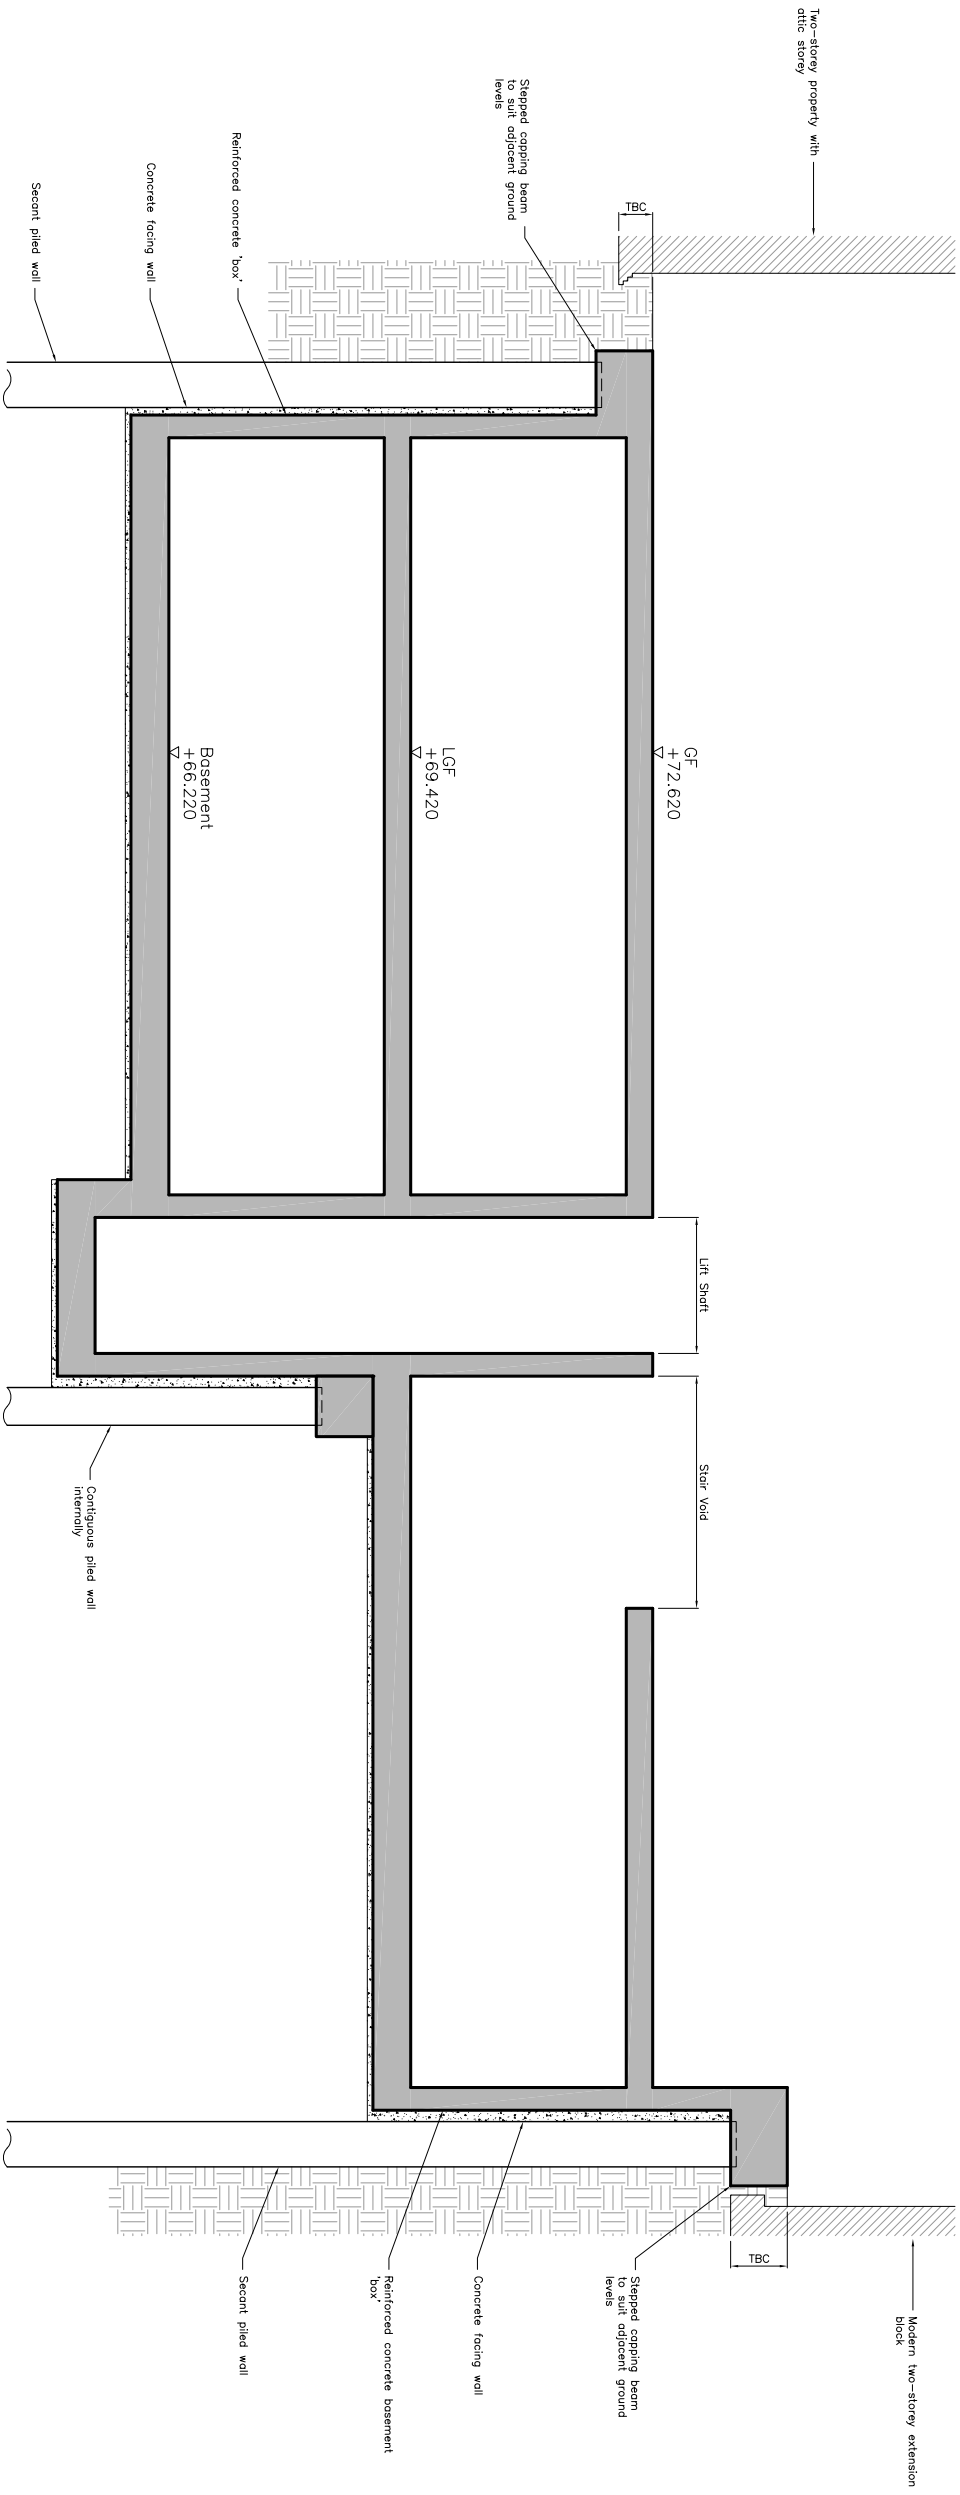

28 Netherhall Gardens



24 Netherhall Gardens

Rev	Date	Issued	Amendment
A	27.08.14	TJM	Updated for planning.
-	23.07.14	TJM	Issued for planning.

Status **PLANNING**

SINCLAIR JOHNSTON
Consulting Civil & Structural Engineers

93 Great Suffolk Street
London SE1 1DB
T: 020 7993 1900
F: 020 7993 1900
www.sinclairjohnston.co.uk

26 NETHERHALL GARDENS
NW3

PROPOSED SECTION C-C

Drawn T. Mason Scale 1:50 at A1
Project No./Drawing No. 8240/SK017
Rev A