


NOTES:

- This drawing is for planning purposes only and is to be read with Sinclair Johnson & Partners' Structural Design and Construction Statement, and all relevant Architect's planning documentation submit with the planning application.
- Do not scale from this drawing in either paper or digital form. Use written dimensions only. To check, drawing has been printed to intended scale this bar should be 50mm long
⊗ A1 or 25mm long ⊗ A3.
- All dimensions are in millimetres and levels in metres.

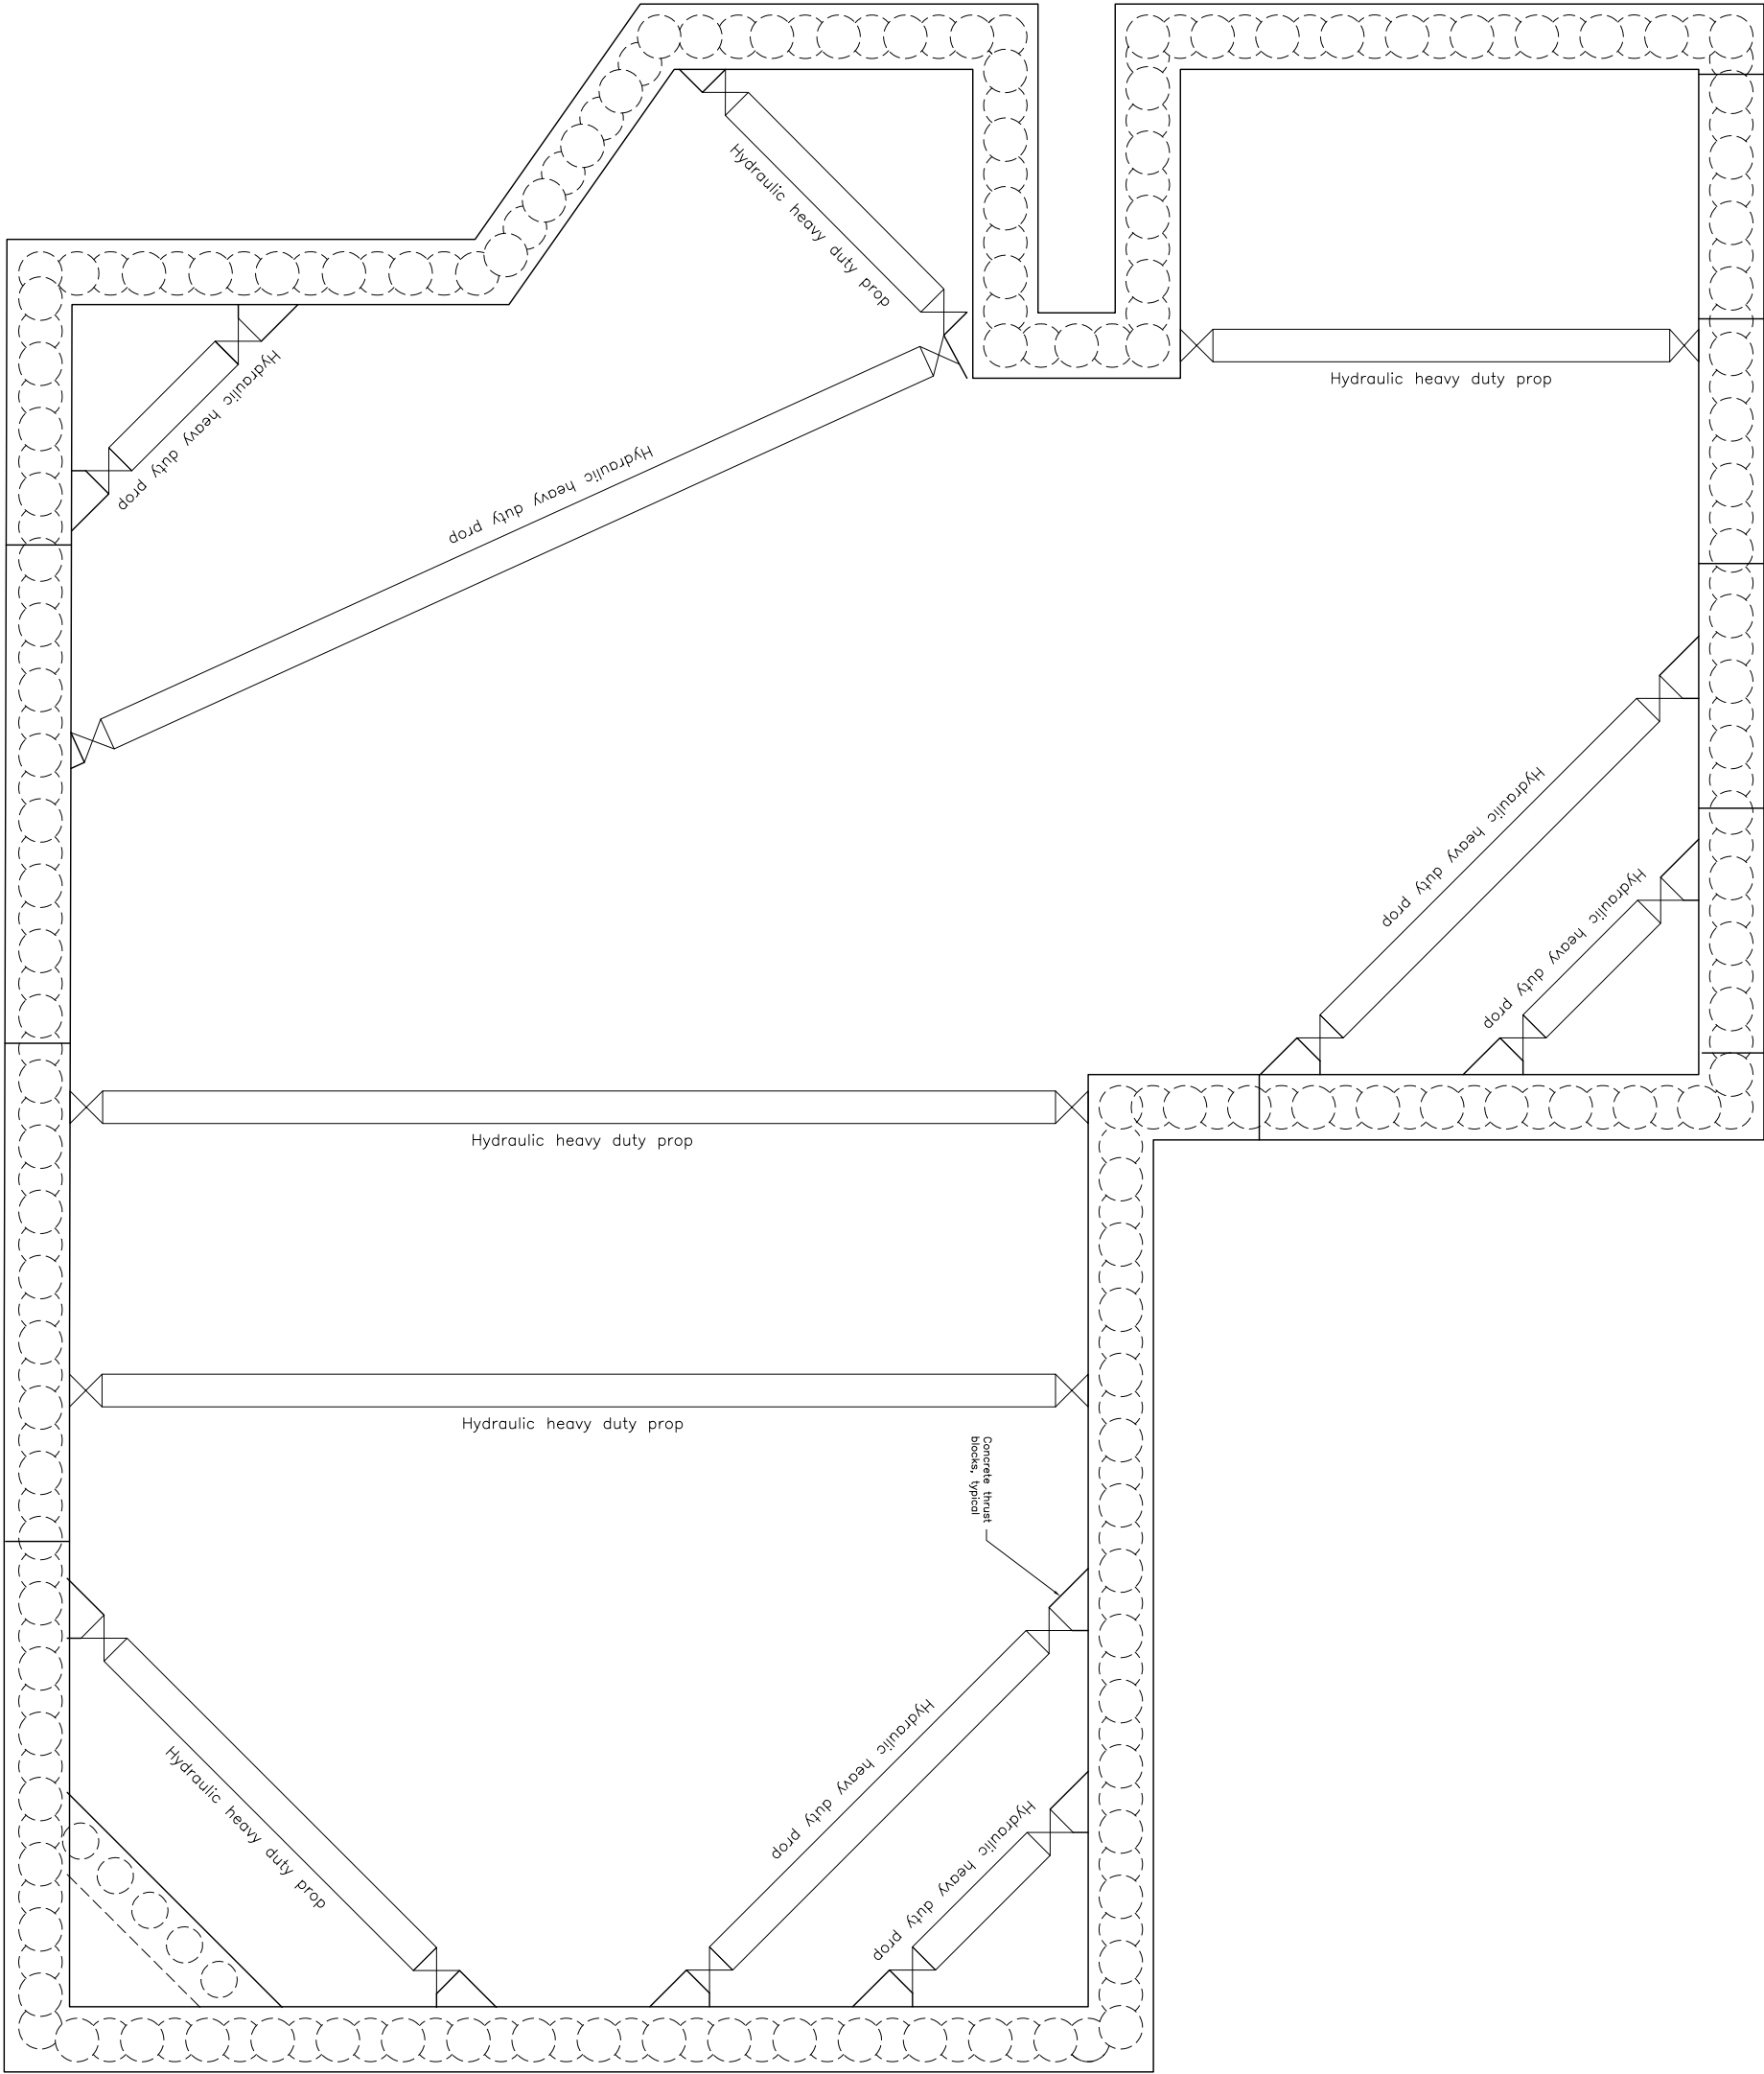

A	27.08.14	TJM	Updated for planning.
---	----------	-----	-----------------------

–	23.07.14	TJM	Issued for planning.
---	----------	-----	----------------------

Rev	Date	Issued	Amendment
-----	------	--------	-----------

Status

PLANNING

SINCLAIRJOHNSTON

Consulting Civil & Structural Engineers

93 Great Suffolk Street
London SE1 1DB
T: 020 7931 1500
F: 020 7931 1510
www.sinclairjohnston.co.uk

26 NETHERHALL GARDENS

NW3

INDICATIVE HIGH LEVEL
PROPPING PLAN

Drawn T. Musson Scale 1:50 at A1

Project No./Drawing No. Rev

8240/SK006

A