
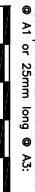


NOTES:

1. This drawing is for planning purposes only and is to be read with Sinclair Johnston & Partners' Structural Design and Construction Statement' and all relevant architect's planning documentation submit with the planning application.
2. Do not scale from this drawing in either paper or digital form. Use written dimensions only. To check, drawing has been printed to intended scale this bar should be 50mm long

3. All dimensions are in millimetres and levels in metres.

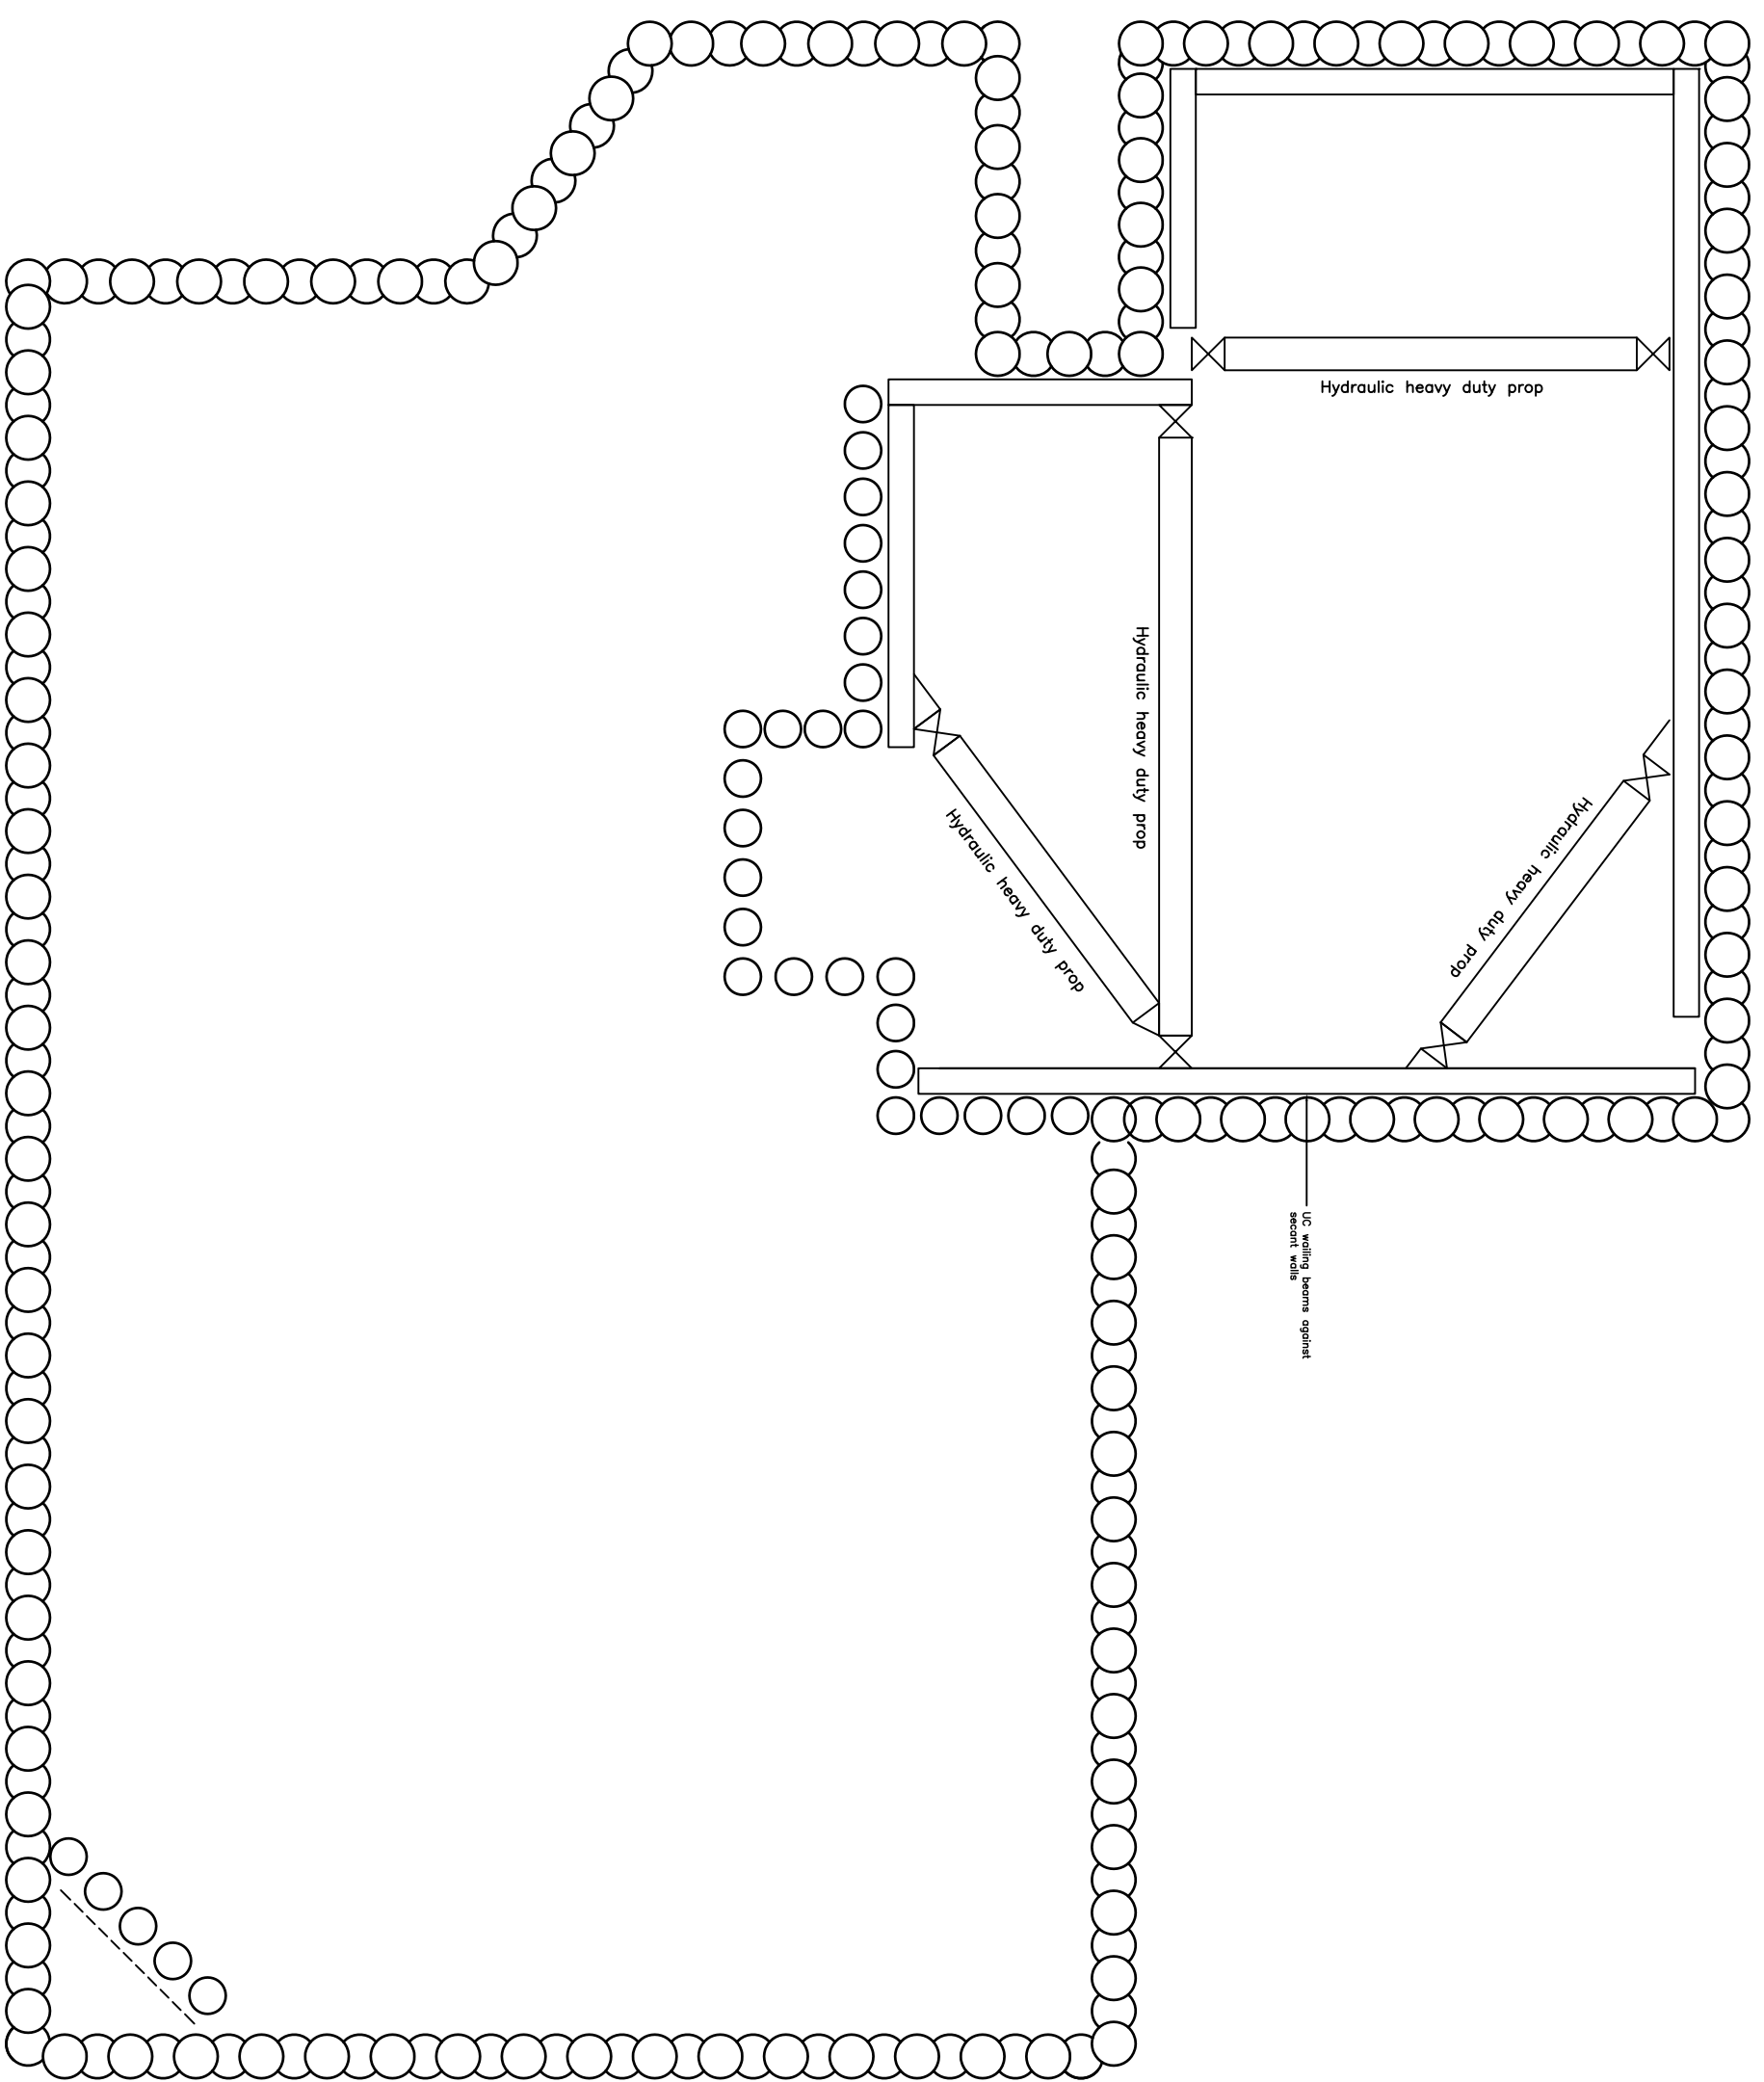

Rev	Date	Issued	Amendment
A	27.08.14	TAM	Updated for planning.
-	23.07.14	TAM	Issued for planning.

Status **PLANNING**

SINCLAIR JOHNSTON
 Consulting Civil & Structural Engineers

93 Great Suffolk Street
 London SE1 10BK
 T: 020 7593 1910
 F: 020 7593 1910
 www.sindclairjohnston.co.uk

26 NETHERHALL GARDENS
NW3
INDICATIVE LOW LEVEL
PROPPING PLAN

Drawn: T. Mason Scale: 1:50 at A1
 Project No./Drawing No. **8240/SK007** Rev **A**