





**ROOF PLAN**

**GROUND FLOOR PLAN**

**NORTH WEST VIEW**

**SOUTH WEST VIEW**

**NORTH EAST VIEW**

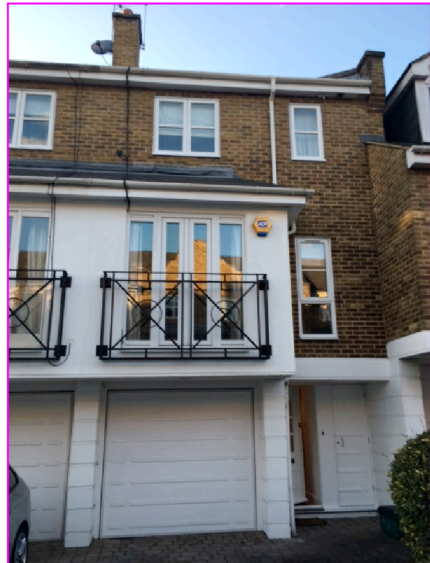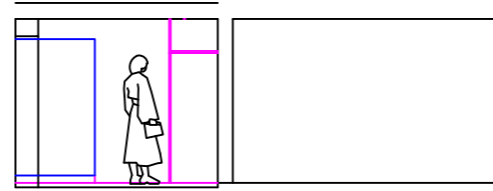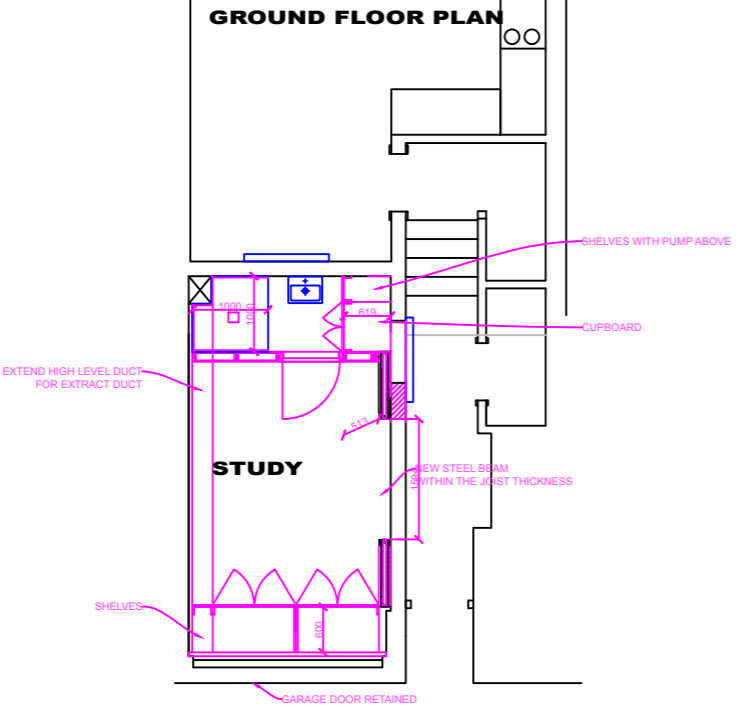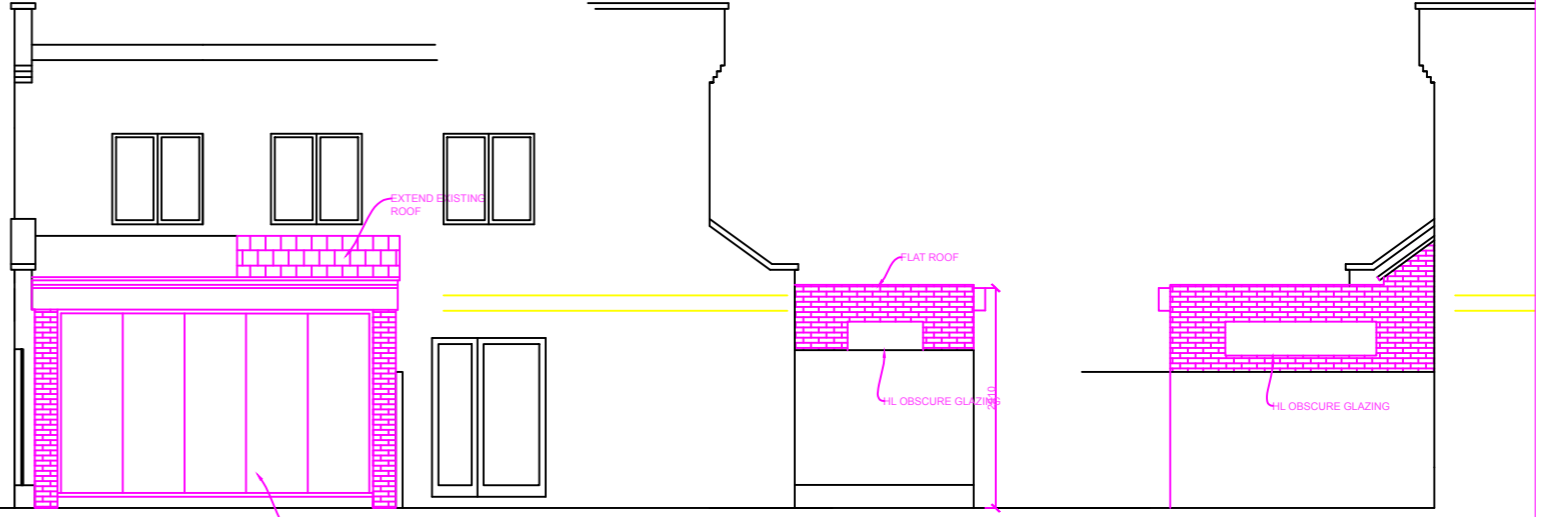

**FRONT VIEW**

**NJL DESIGN**  
 ROSE COTTAGE, WOODWALTON, HARTINGDON, CAMBS, PE28 5YH  
 TEL/FAX: 01457 773346  
 MOBILE: 07536 721650  
 OFFICE@njldesign.co.uk

**PROPOSED**  
 18 BERRIDGE MEWS  
 LONDON  
 NW6 1RF

16/08/10  
 18/03/2016 07  
 1:100 on A3 paper