



version	date	author	version notes
P1	As dwg	As dwg	Initial issue



01 Elevation C
Scale 1:100



02 Elevation D
Scale 1:100

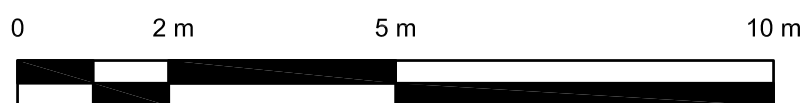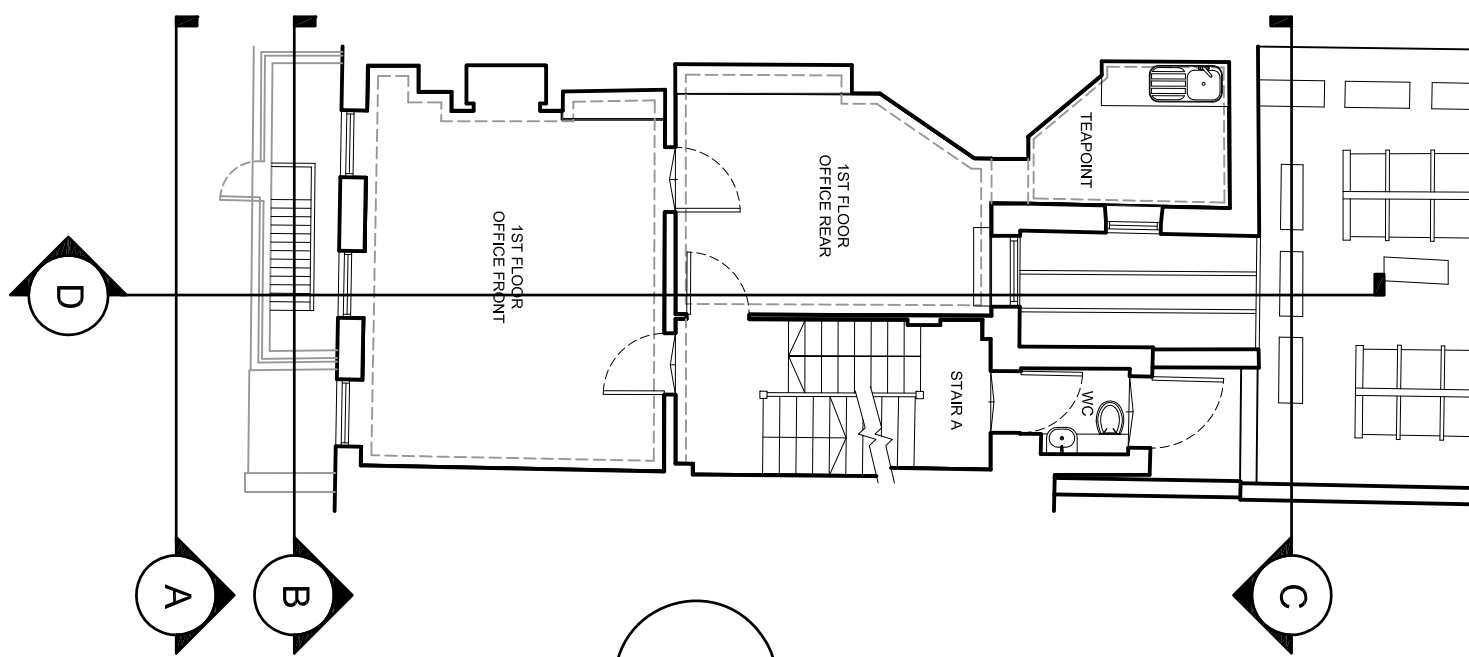

SCALE: 1:100

status **PLANNING**

Orbit Architects

project **35 Great James Street, WC1N**

title **Existing Elevations C & D**

scale 1:100@A2 date 08.12.16 author SC job no. 1532-F0-201 ver. P1

DO NOT SCALE FROM THIS DRAWING : Verify all dimensions on site
© Orbit Architects 83 Blackfriars Road, London SE1 8HA t. 020 7593 3380 w. www.orbitarchitects.com e. info@orbitarchitects.com

03 Key Plan
Scale 1:100

