
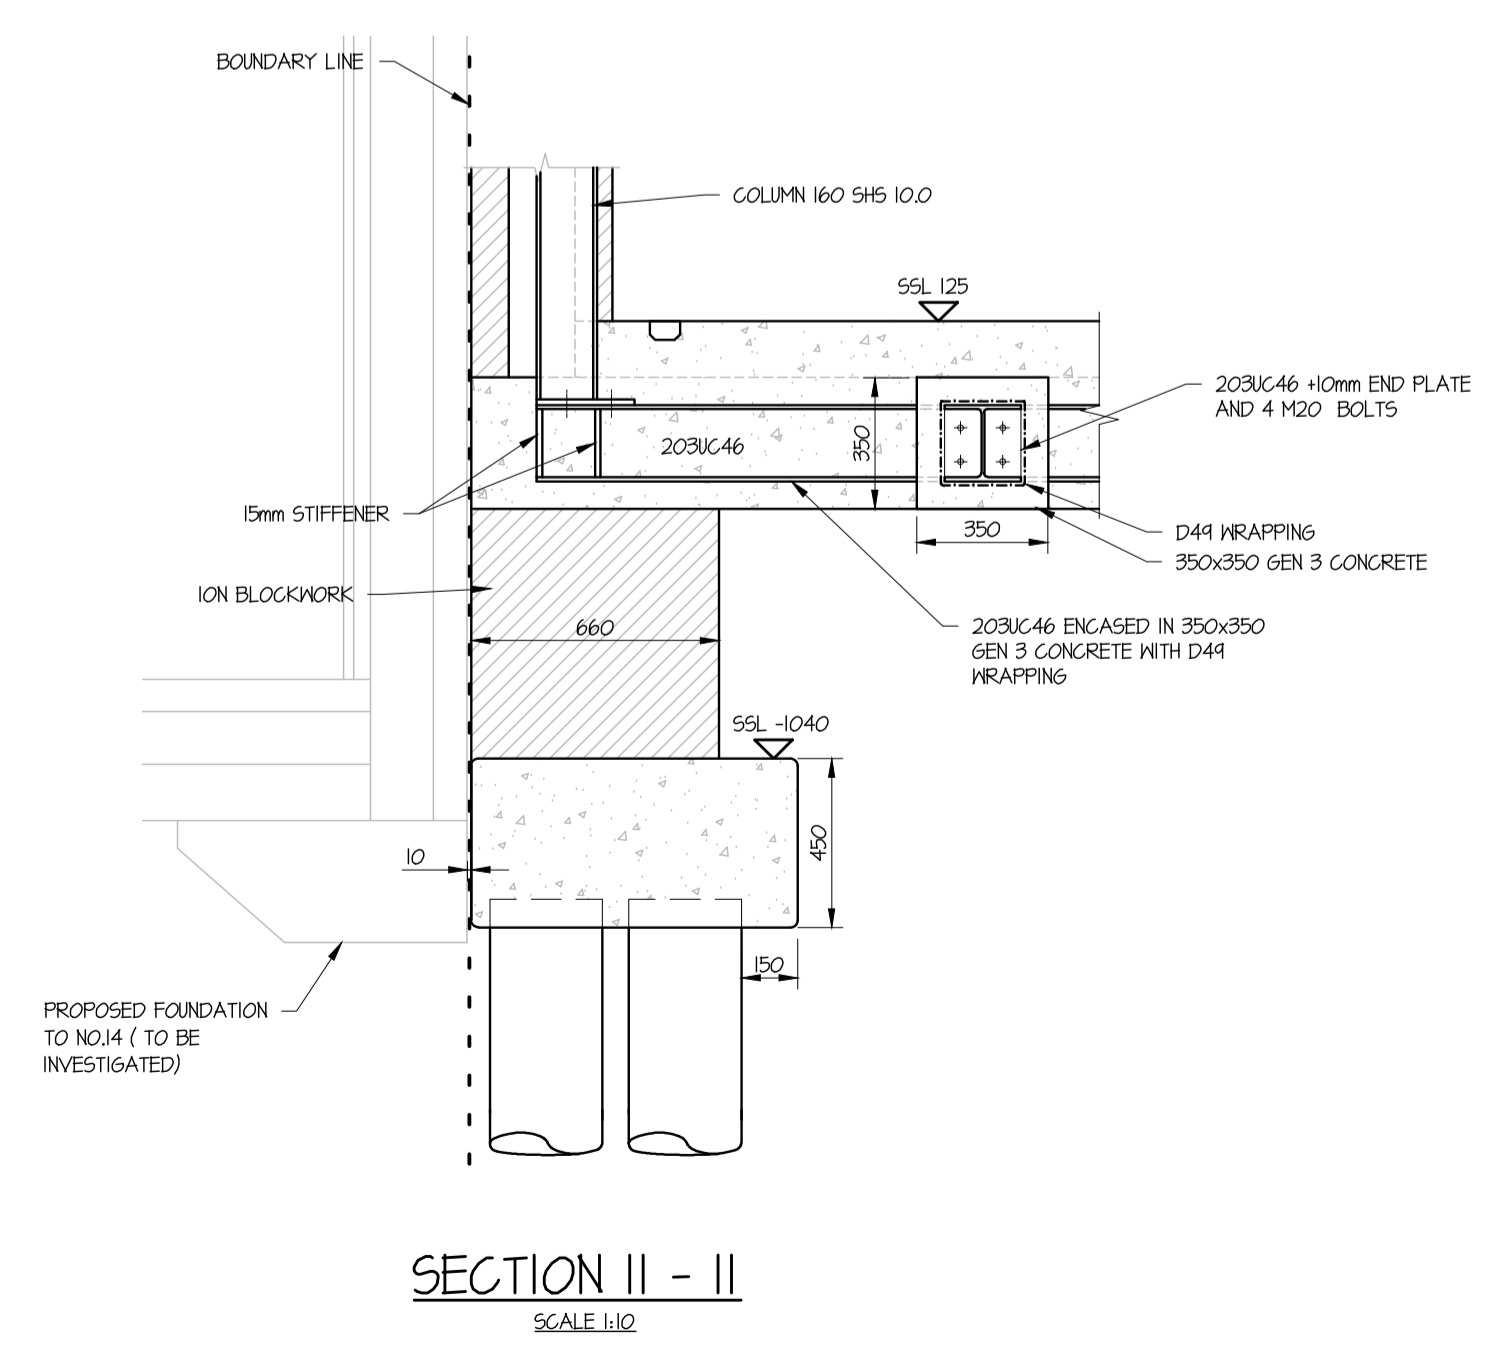
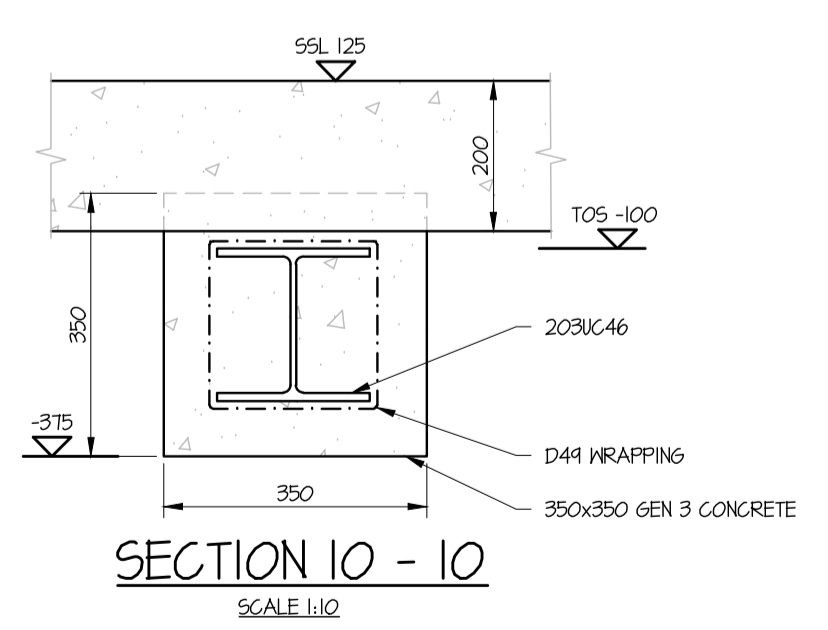
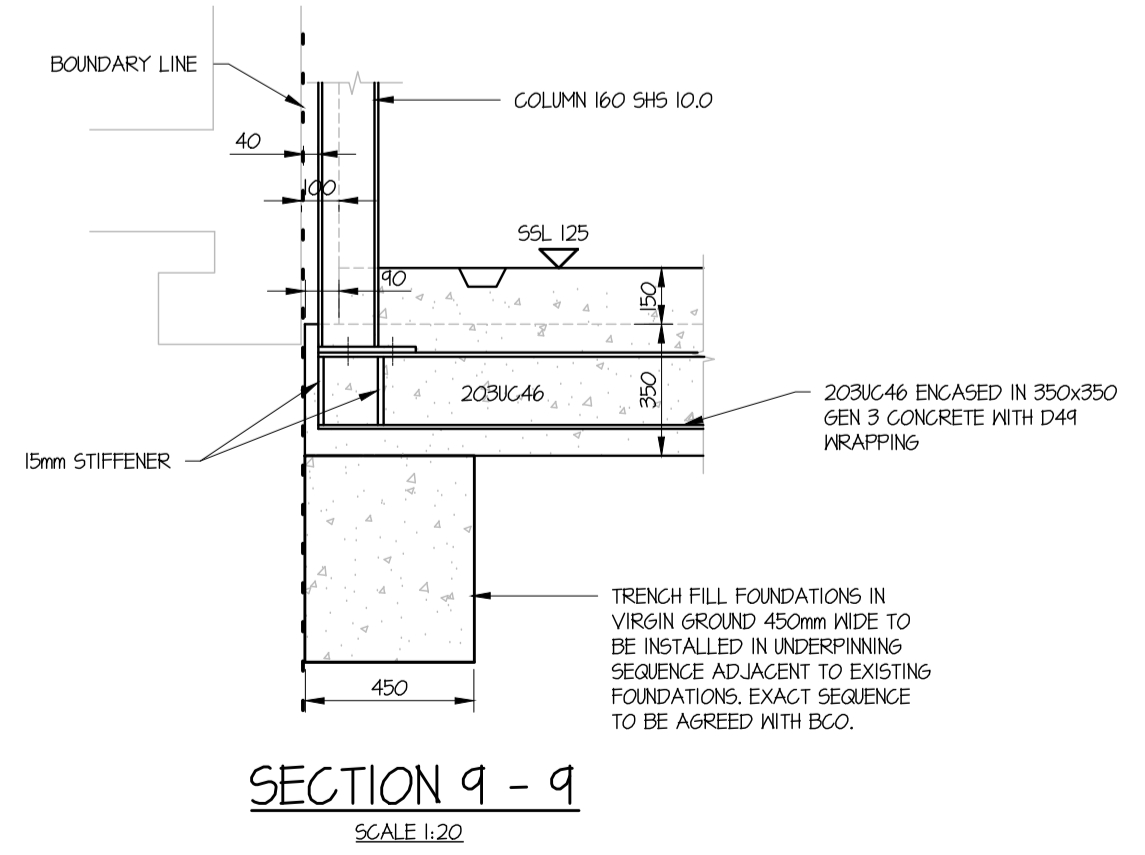
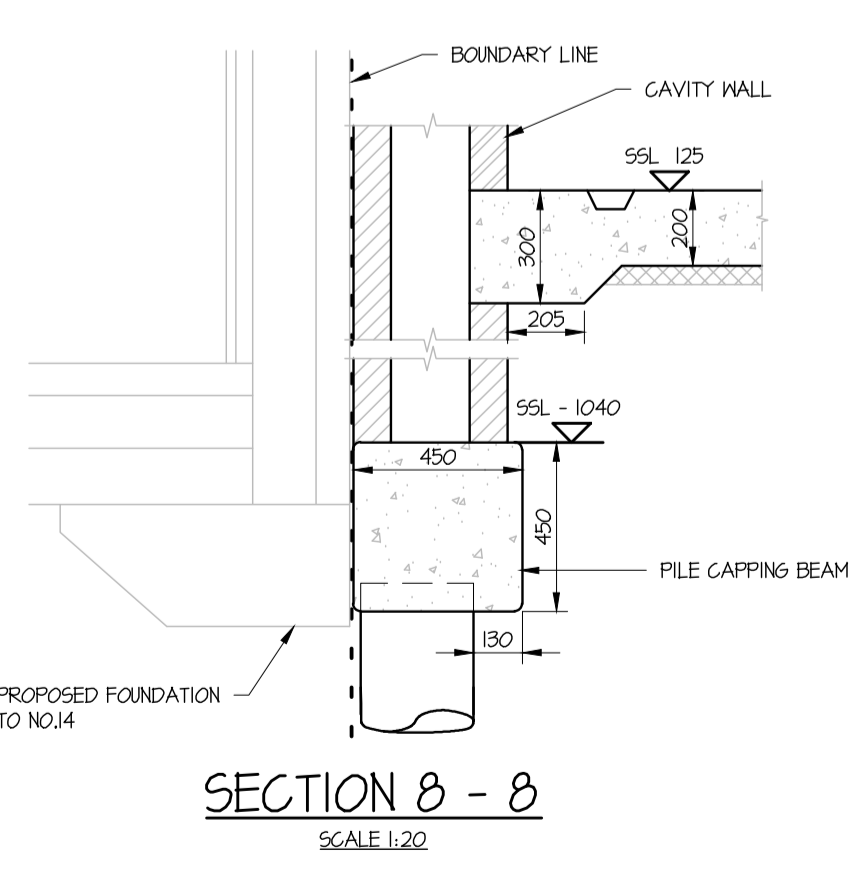
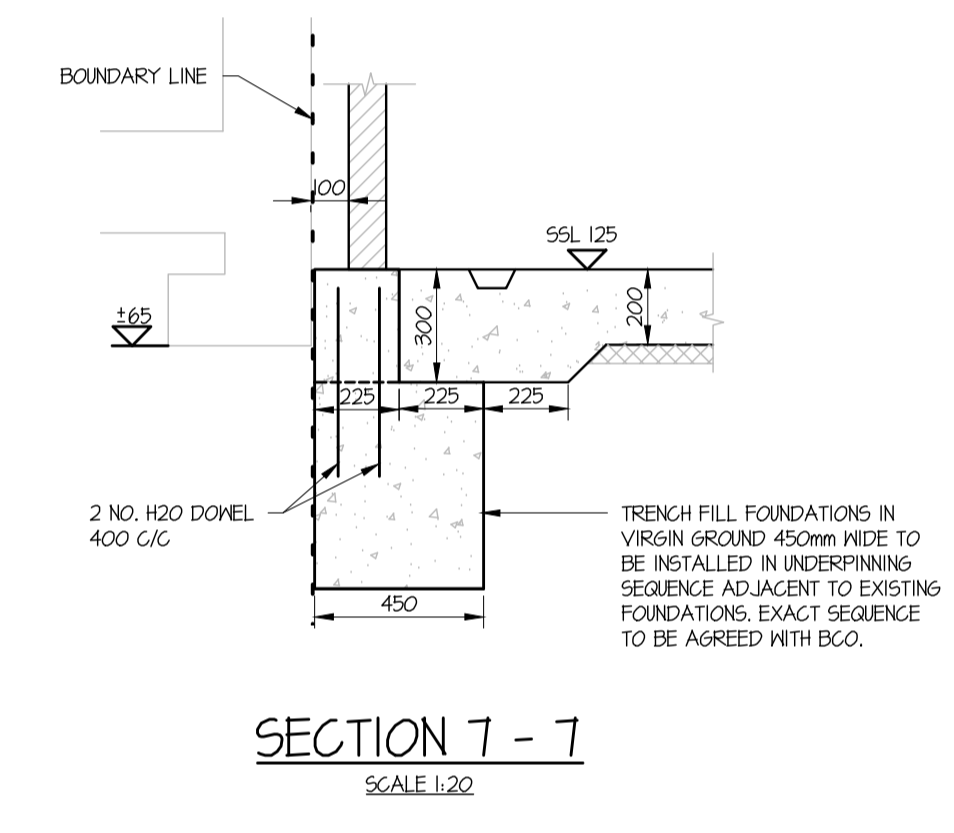
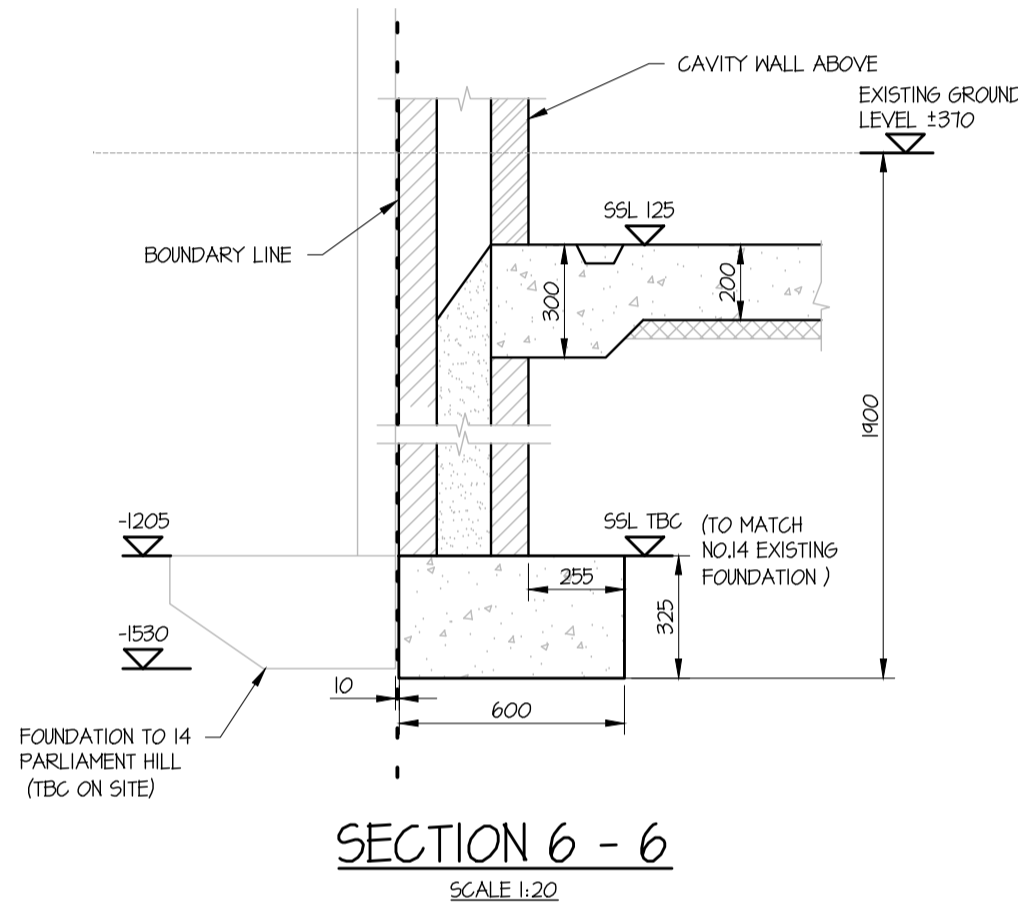
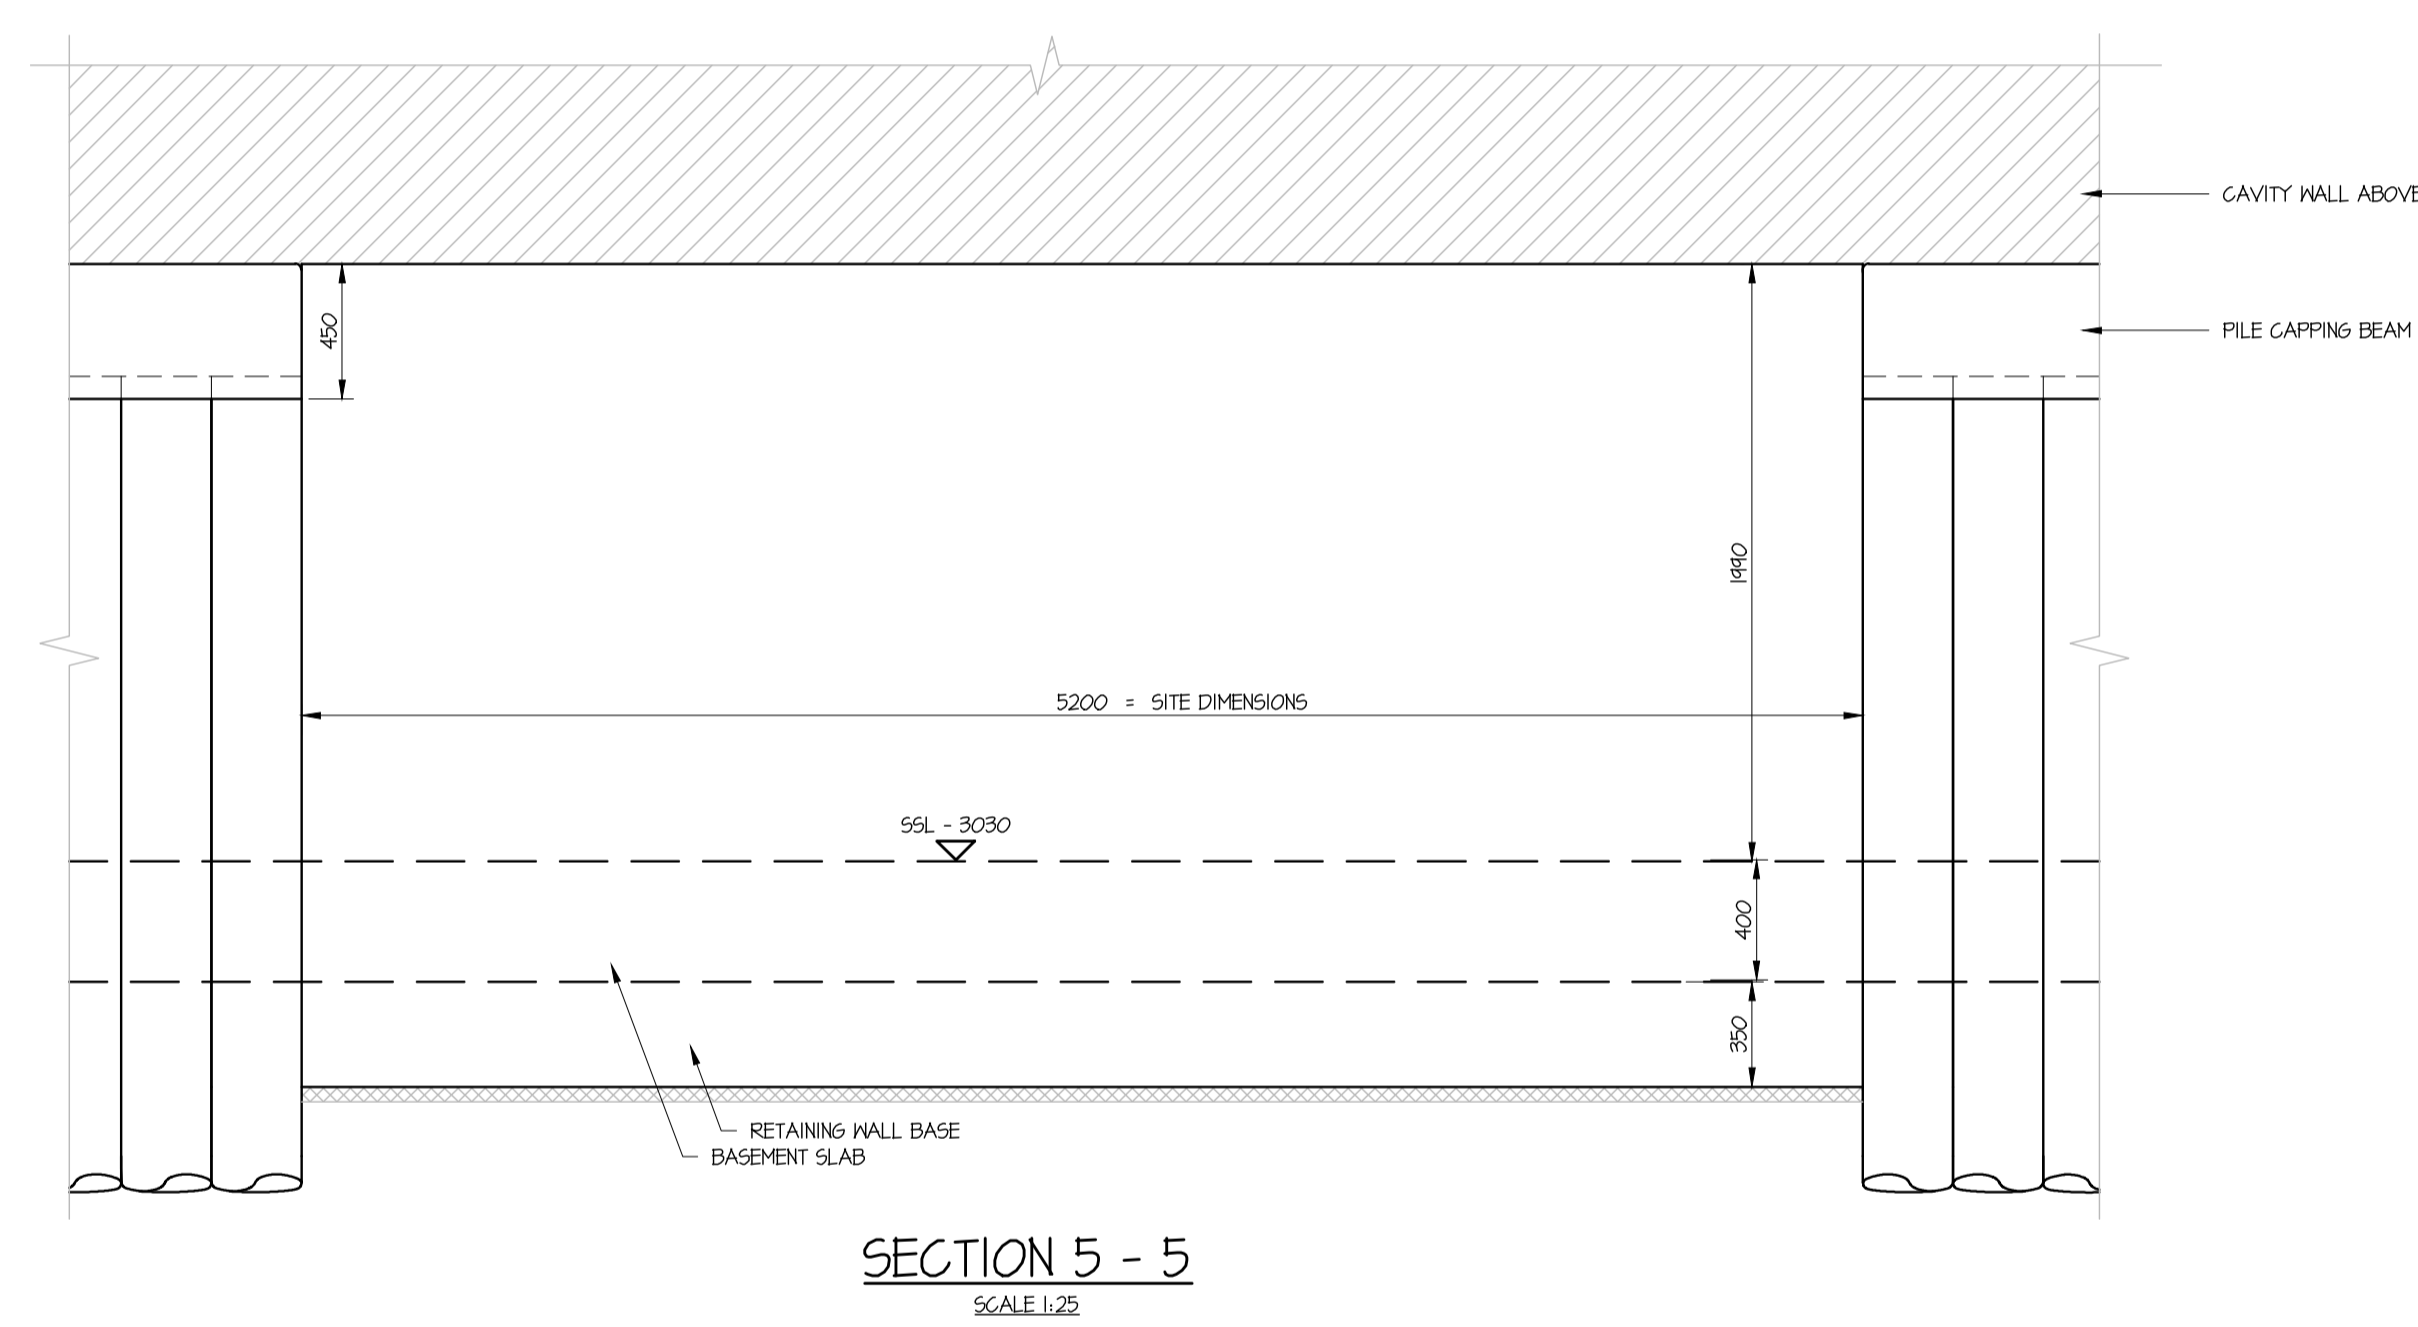
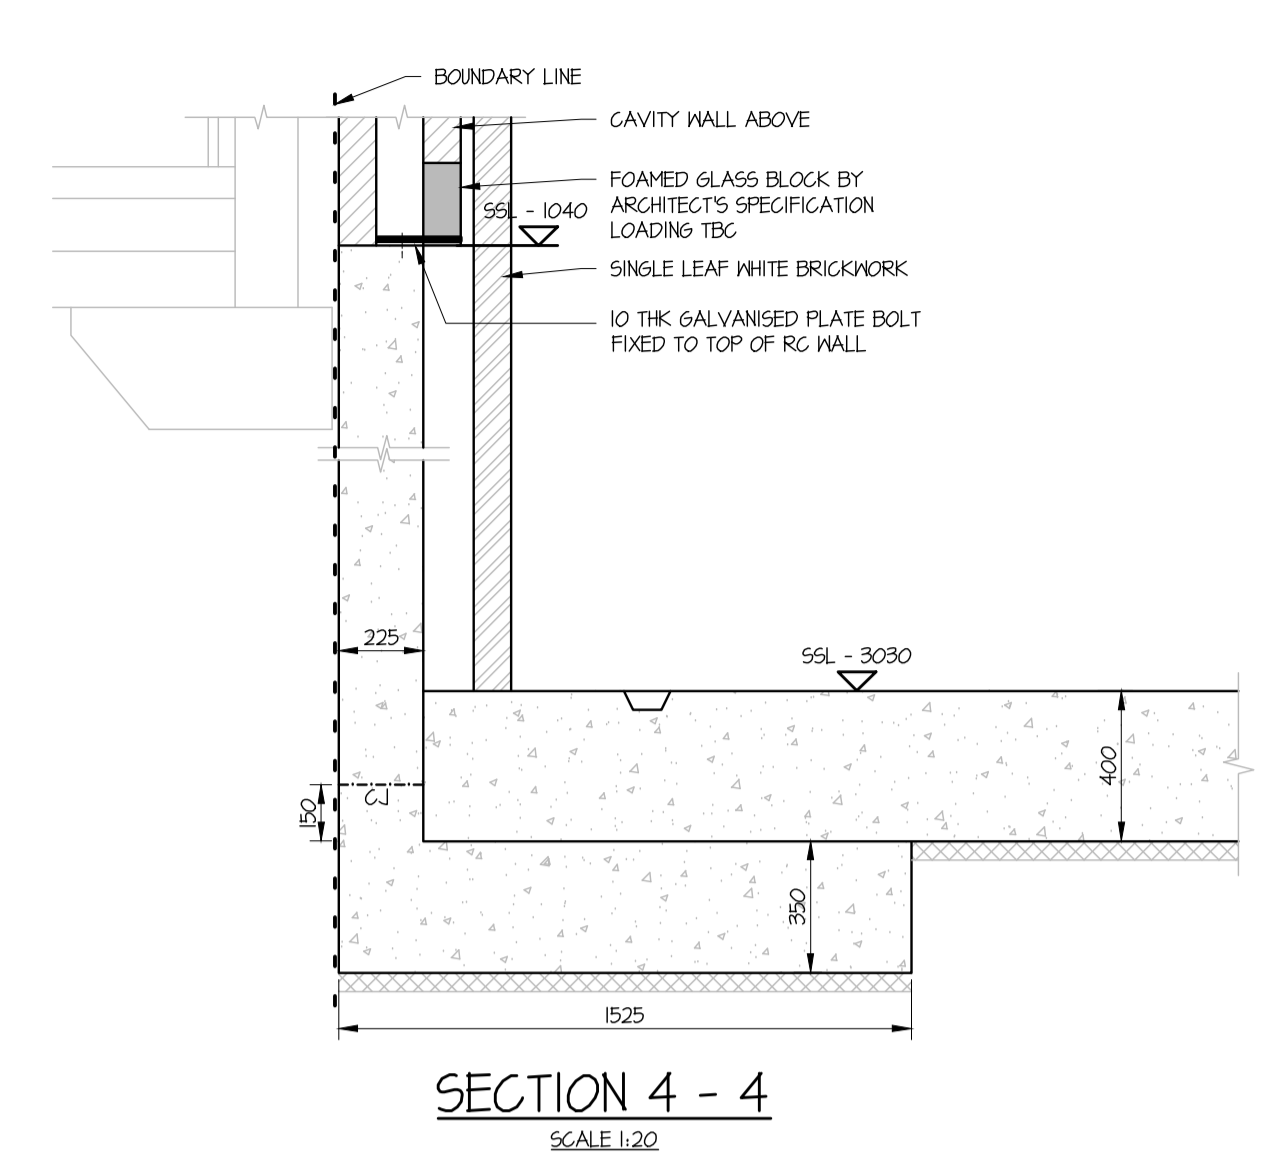
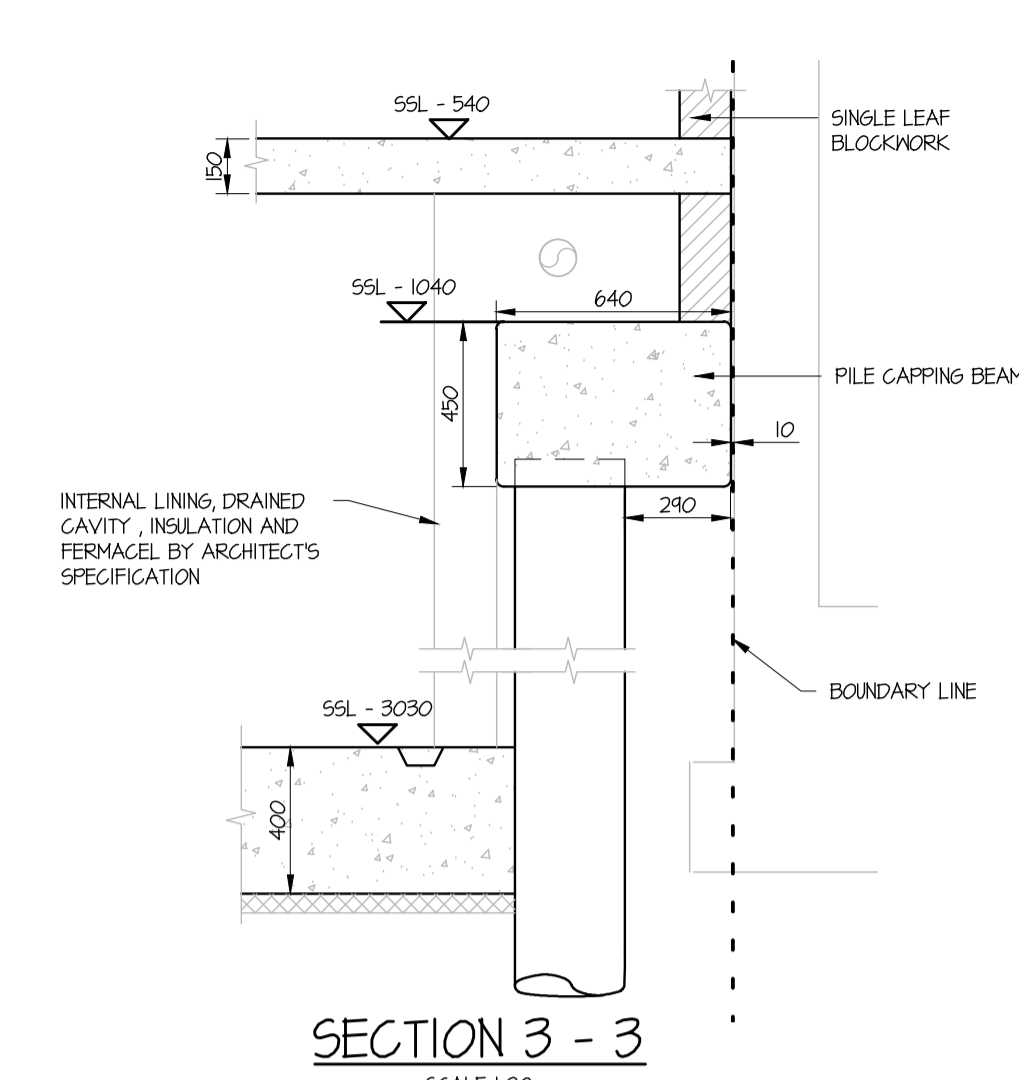
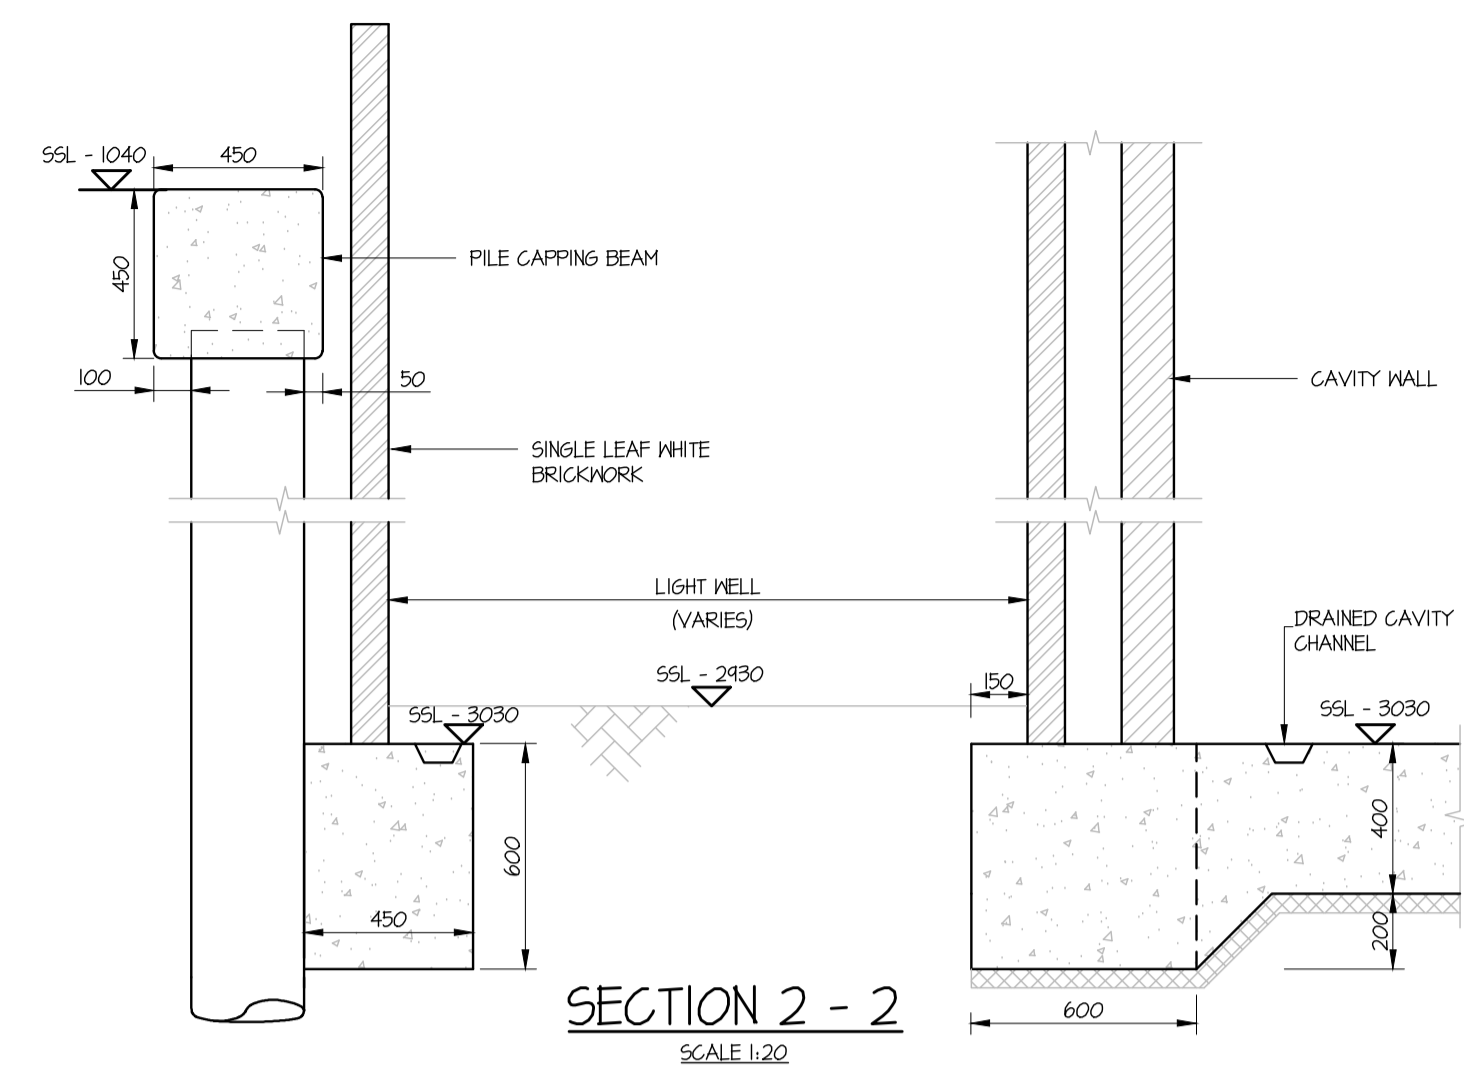


NOTES

1. THIS DRAWING IS TO BE READ IN CONJUNCTION WITH ALL RELEVANT ENGINEERS, ARCHITECTS AND SPECIALIST DESIGNER'S DRAWINGS AND SPECIFICATIONS.
2. THE DRAWINGS ARE NOT TO BE SCALED. ALL DIMENSIONS AND LEVELS ARE TO BE CHECKED ON SITE PRIOR TO COMMENCEMENT OF THE WORKS. ANY DISCREPANCIES BY THE MAIN CONTRACTOR ARE TO BE REPORTED TO THE ENGINEER (GYOURY SELF PARTNERSHIP).
3. THE CONTRACTOR IS TO CHECK DIMENSIONS ON SITE PRIOR TO ORDERING ANY MATERIALS.
4. ALL DRAWINGS ARE COPYRIGHT AND MUST NOT BE REPRODUCED OR COPIED TO ANY THIRD PARTY WITHOUT THE WRITTEN CONSENT OF GYOURY SELF PARTNERSHIP.
5. THE DRAWINGS DO NOT CARRY ANY VALIDITY FOR NON STRUCTURAL DETAILS.
6. PILE TOLERANCES TO BE AGREED

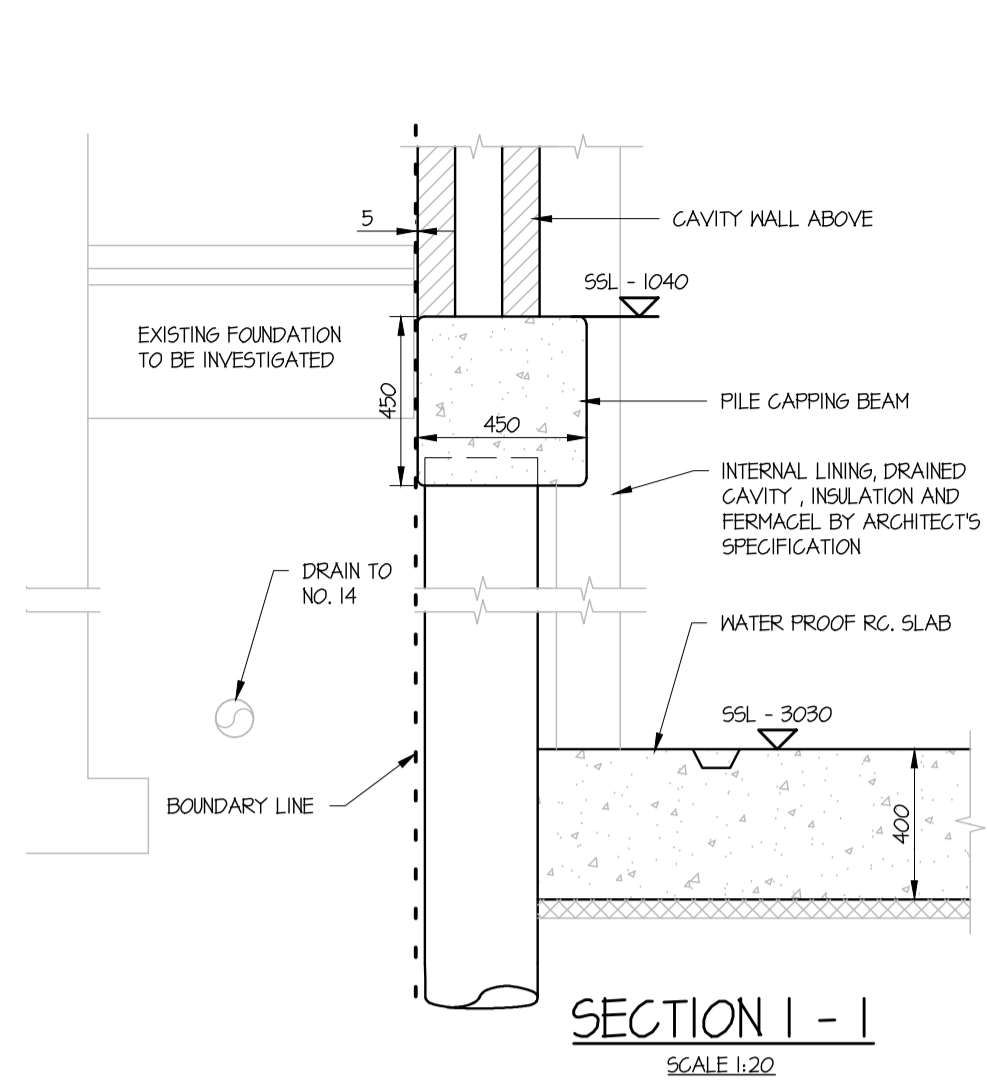

REV.	DATE	DESCRIPTION	DRN.
C	13.02.2011	UPDATED TO MEET COMMENTS	CL
B	10.02.2011	ADDED SECTION 9, 10, 11	CL
A	22.12.2010	UPDATED TO MEET COMMENTS	OH

Gyoury Self
CONSULTING ENGINEERS
STRUCTURAL-CIVIL-ENVIRONMENTAL

Gyoury Self Partnership (St Albans)
4b Parkway, Porters Wood,
St Albans, Hertfordshire, AL3 6PA
Tel: 01727 853553
www.gyouryself.co.uk
Also at Hove and Fareham

CLIENT: Katherine Woolacott
ARCHITECT: Woollacott Gilmartin Architects
JOB TITLE: 15a Parliament Hill London

DRAWING TITLE: BASEMENT SECTIONS

DRWN	CL	CHECKED	PH5
DATE	DEC 2016	ENGINEER	PH5
SCALE (AT A1 SIZE)	As Shown	DRAWING NO.	101
JOB NO.	10366NA	STATUS	INFORMATION

