
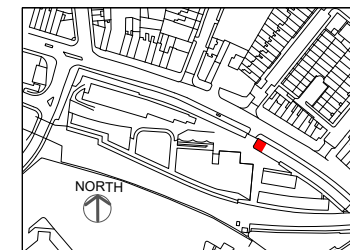


MECHANICAL AND PLUMBING KEY

■ ■ 2" drainage pipe

■ ■ 25mm cold water pipe

Drainage pipe run locations as indicated - New 2 inch pipes to run underfloor from existing pipe in unit 38 into unit 39 Part H regulations

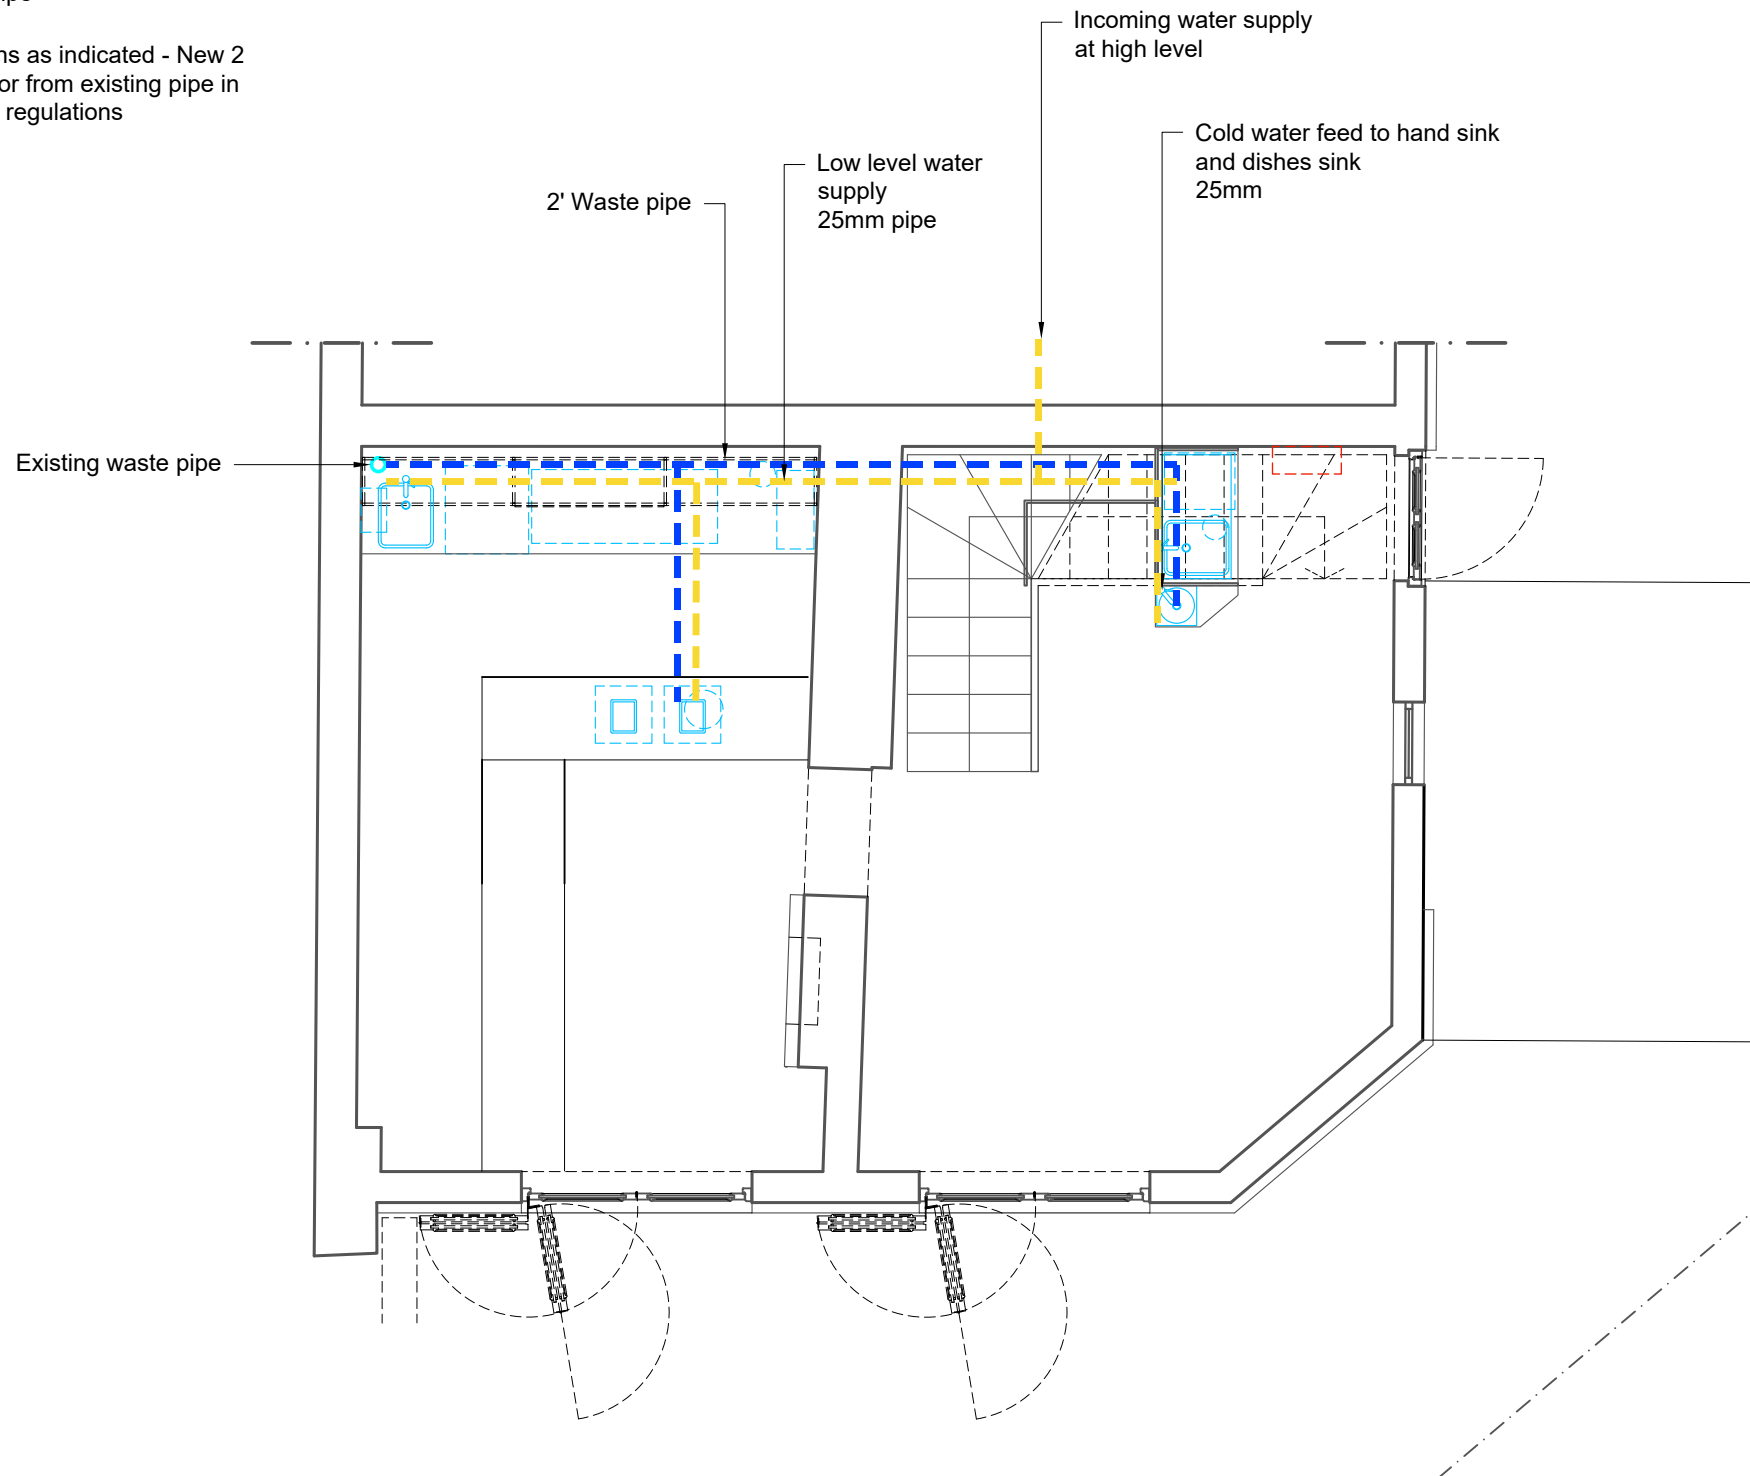

Please note that information used to produce these drawings is based on measured survey supplied by others; Heritage Architecture can not be held responsible for any inaccuracies that may exist. Please do not scale drawings. All dimensions should be verified on site.



Camden Stables Market
London
NW1
United Kingdom

STANLEY SIDINGS LTD


**Camden Stables Market
CHALK FARM BUILDING (BLOCK A)**

Drawing Title
Proposed mechanical and plumbing works

Scale 1:50 @ A3

Drawing Status
For Planning & Listed Building Consent

December 2016	Drawing No SK-PP-04
---------------	------------------------

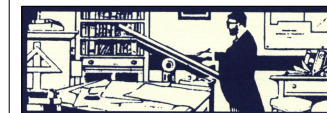

STEPHEN LEVRANT HERITAGE ARCHITECTURE
62 British Grove, London, W4 2NL
E-mail: info@heritagegmail.co.uk