



Site Location Plan

Scale 1:1250

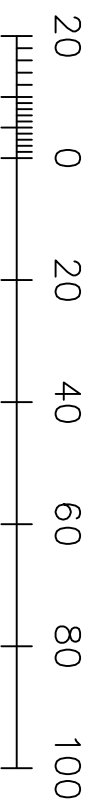

Metres

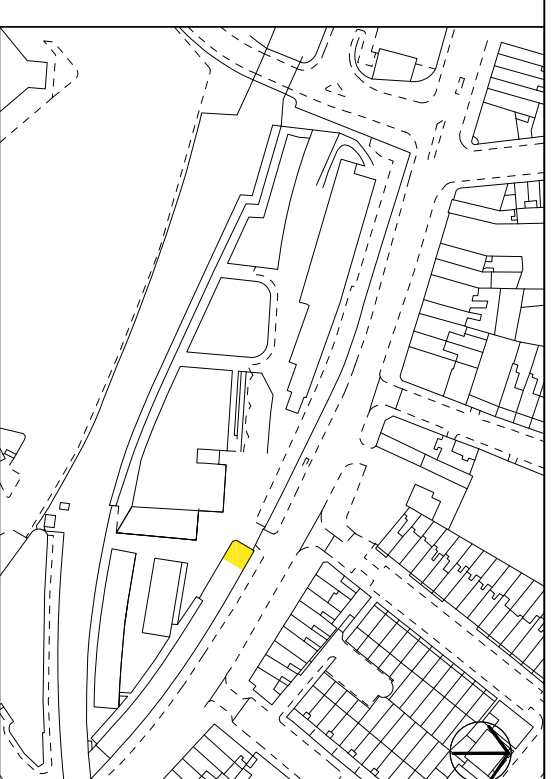

Camden Stables Market
 London
 NW1
 United Kingdom

STANLEY SIDINGS LTD

**Camden Stables Market
 CHALK FARM BUILDING (BLOCK A)**

Drawing Title

Site Location Plan

Scale 1:1250@A3

Drawing Status
Planning & Listed Building Consent

December 2016

Drawing No
 A - LP



STEPHEN LEVRANT HERITAGE ARCHITECTURE
 62 British Grove, London, W4 2NL
 E-mail: info@heritagemail.co.uk