



NOTES:

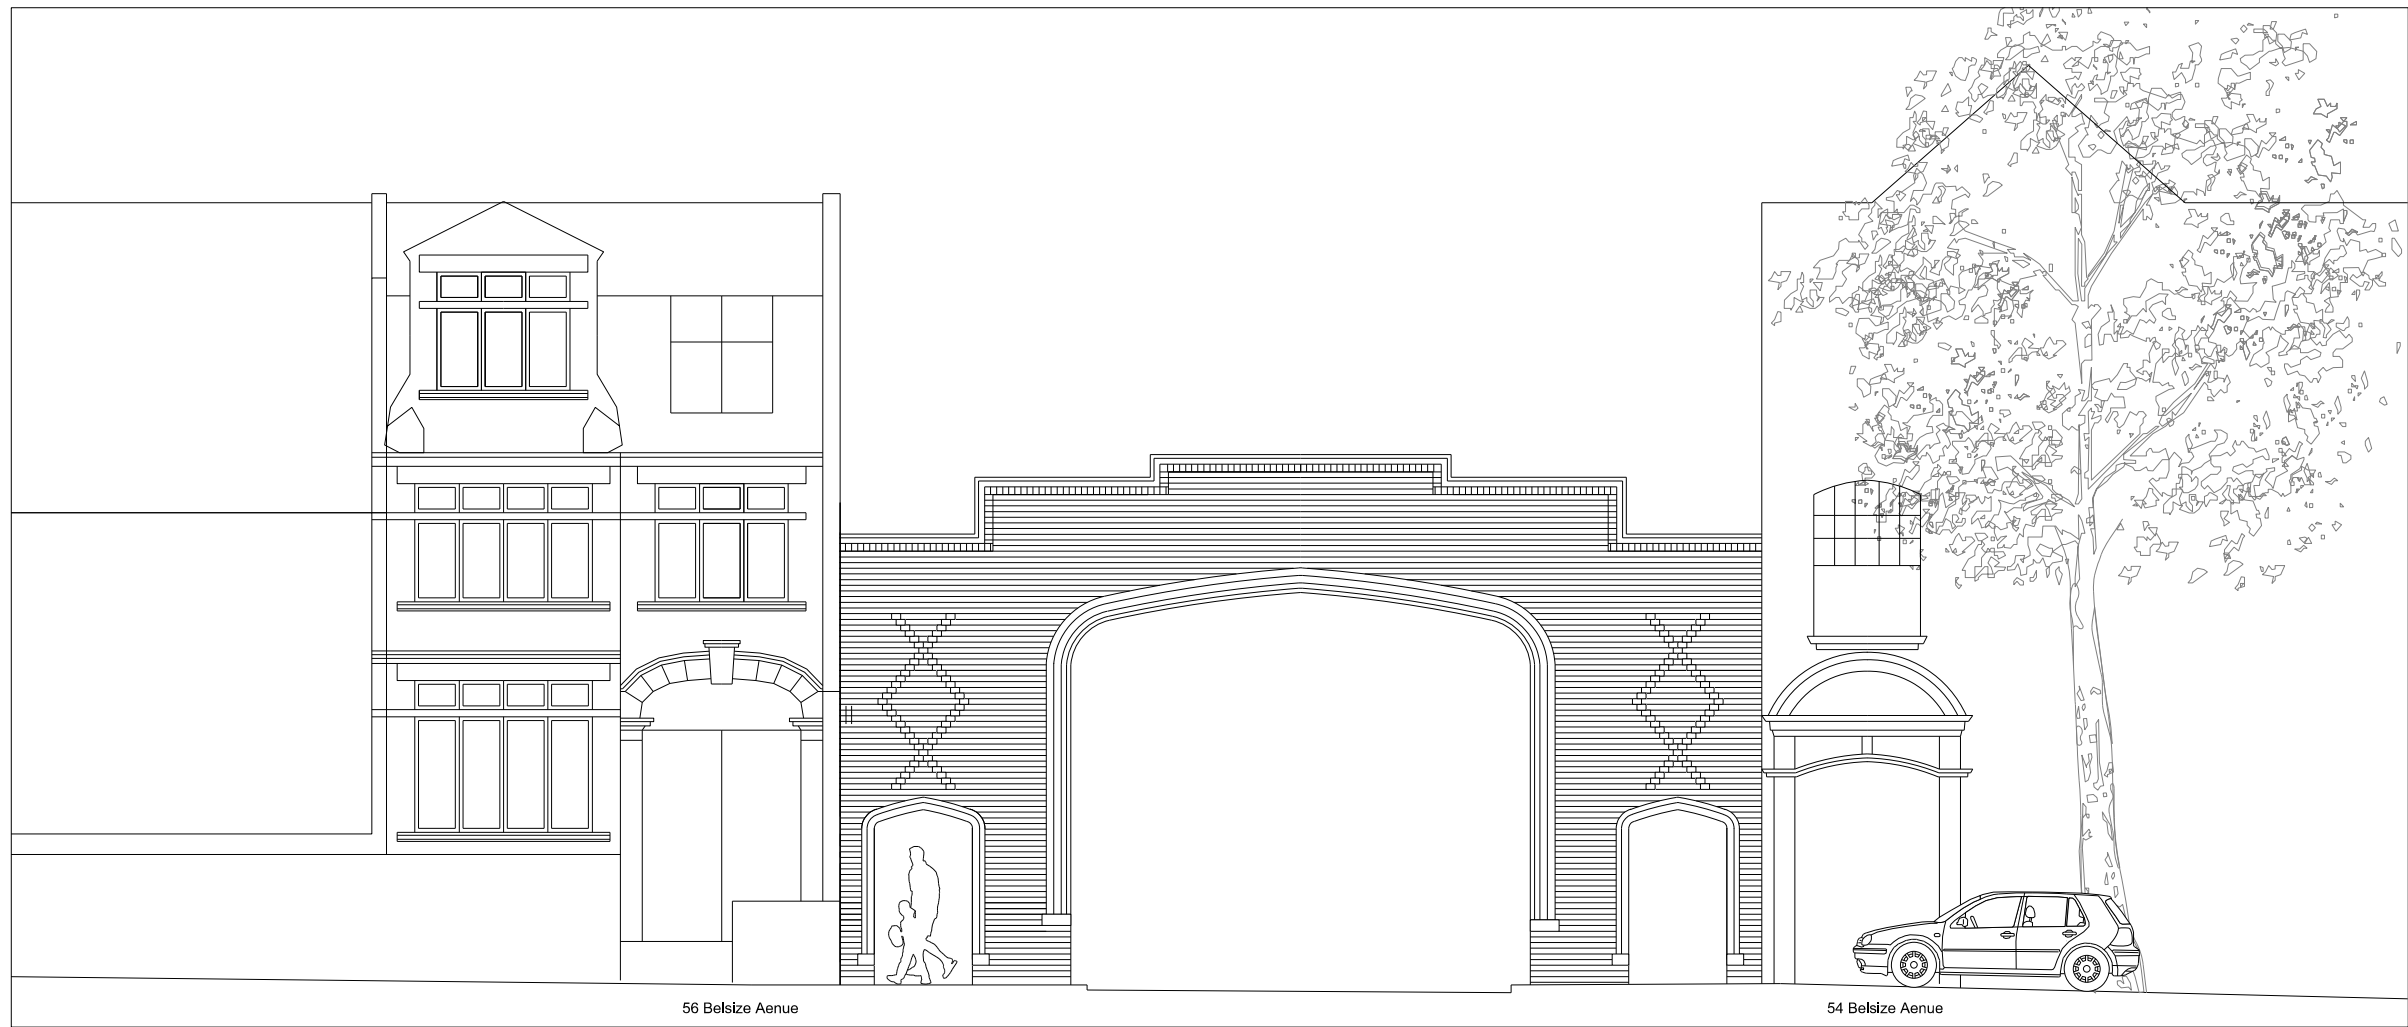

2
001

ELEVATION EXISTING
SCALE 1:50@A1 1:100@A3

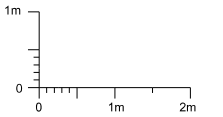

1
001

ELEVATION EXISTING
SCALE 1:50@A1 1:100@A3

[illegible]