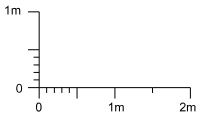
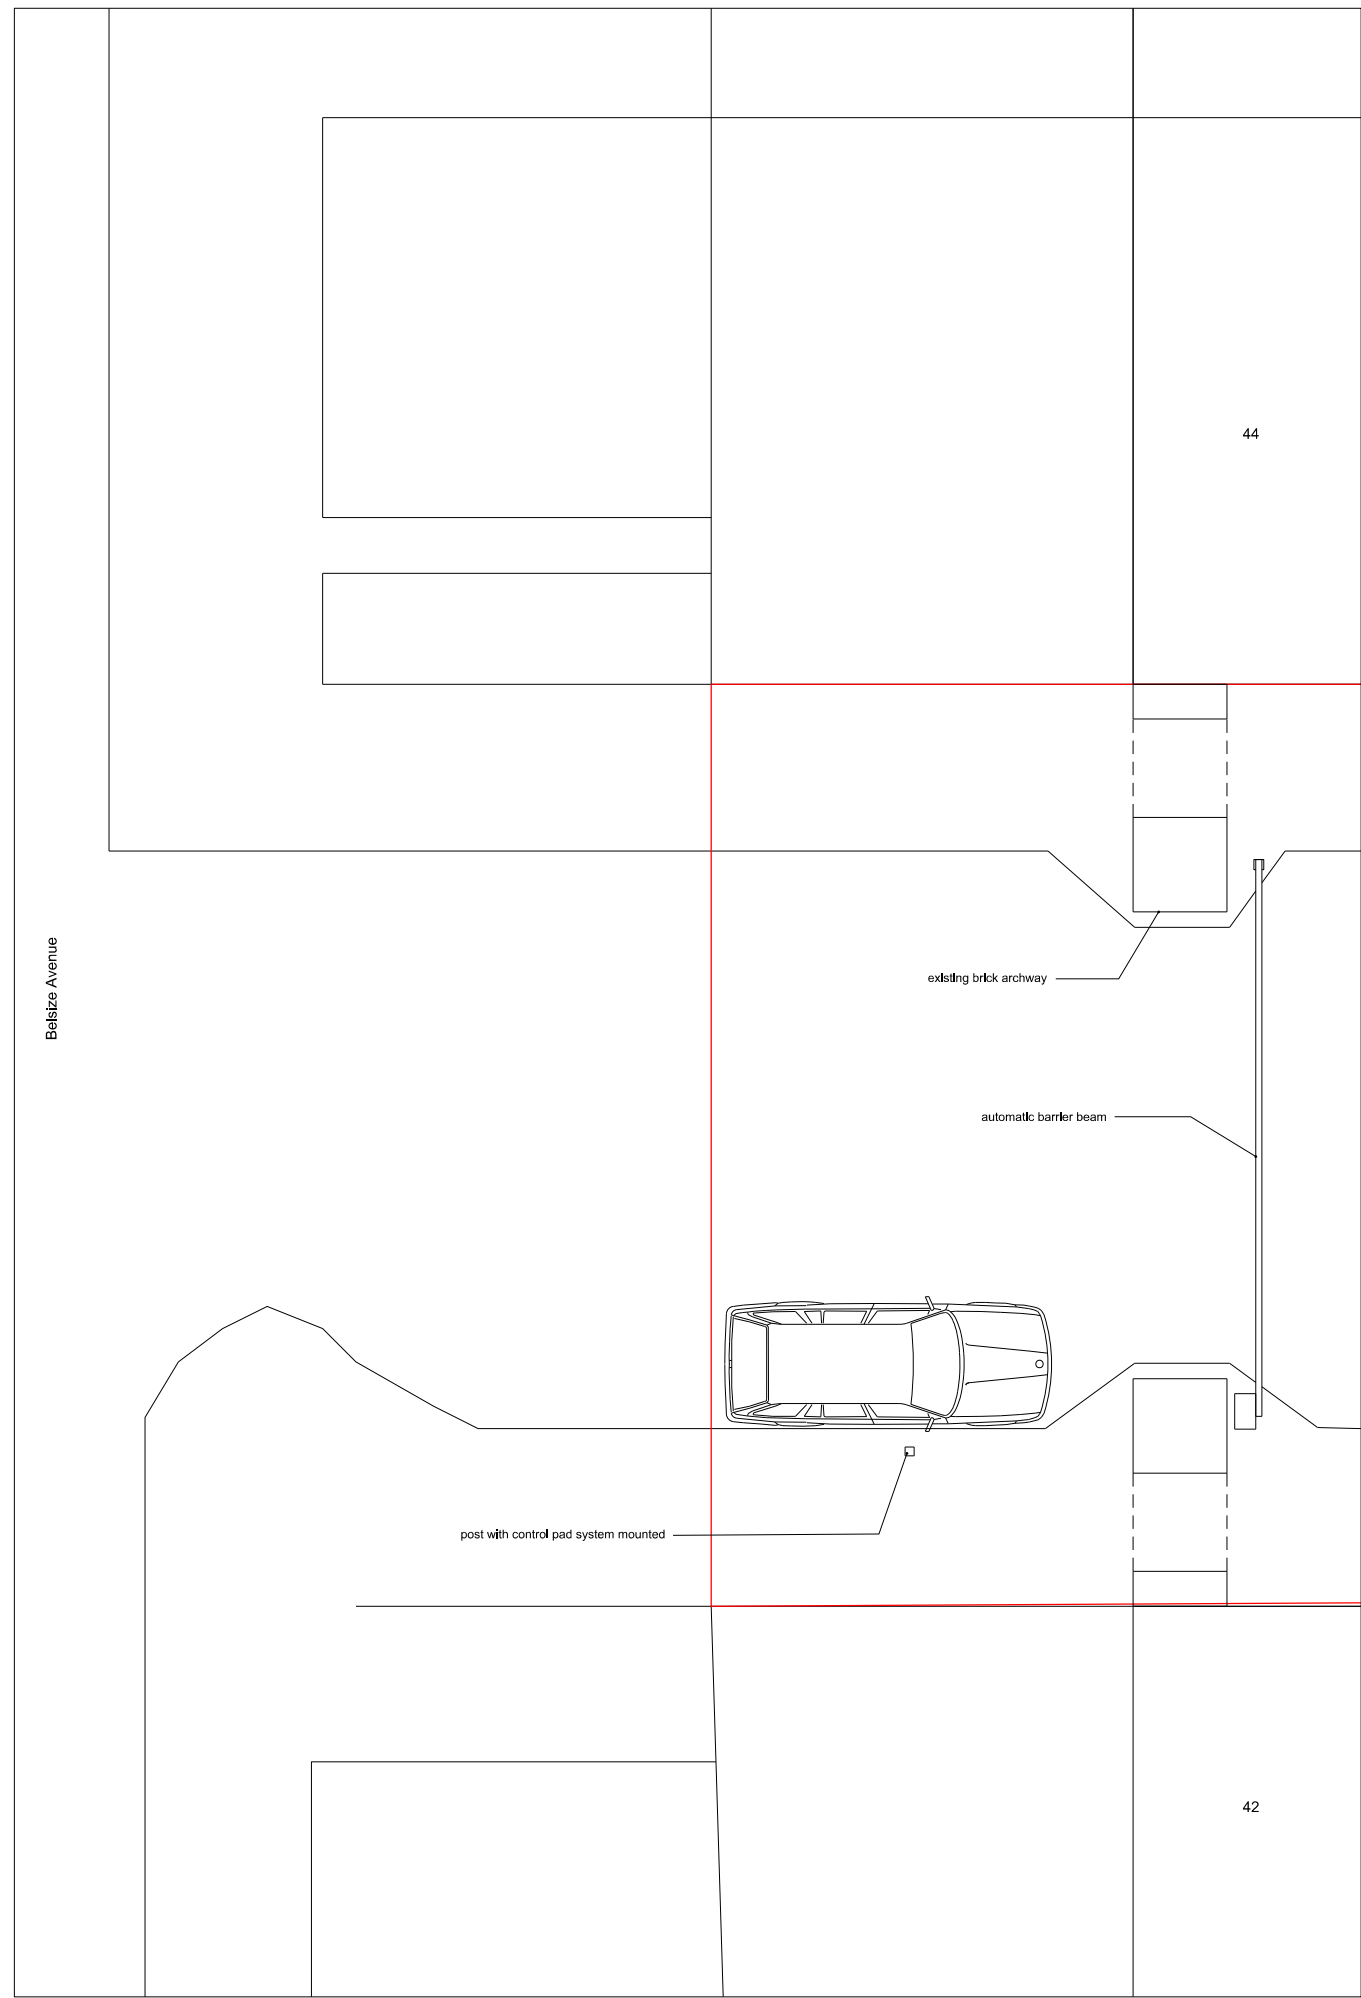
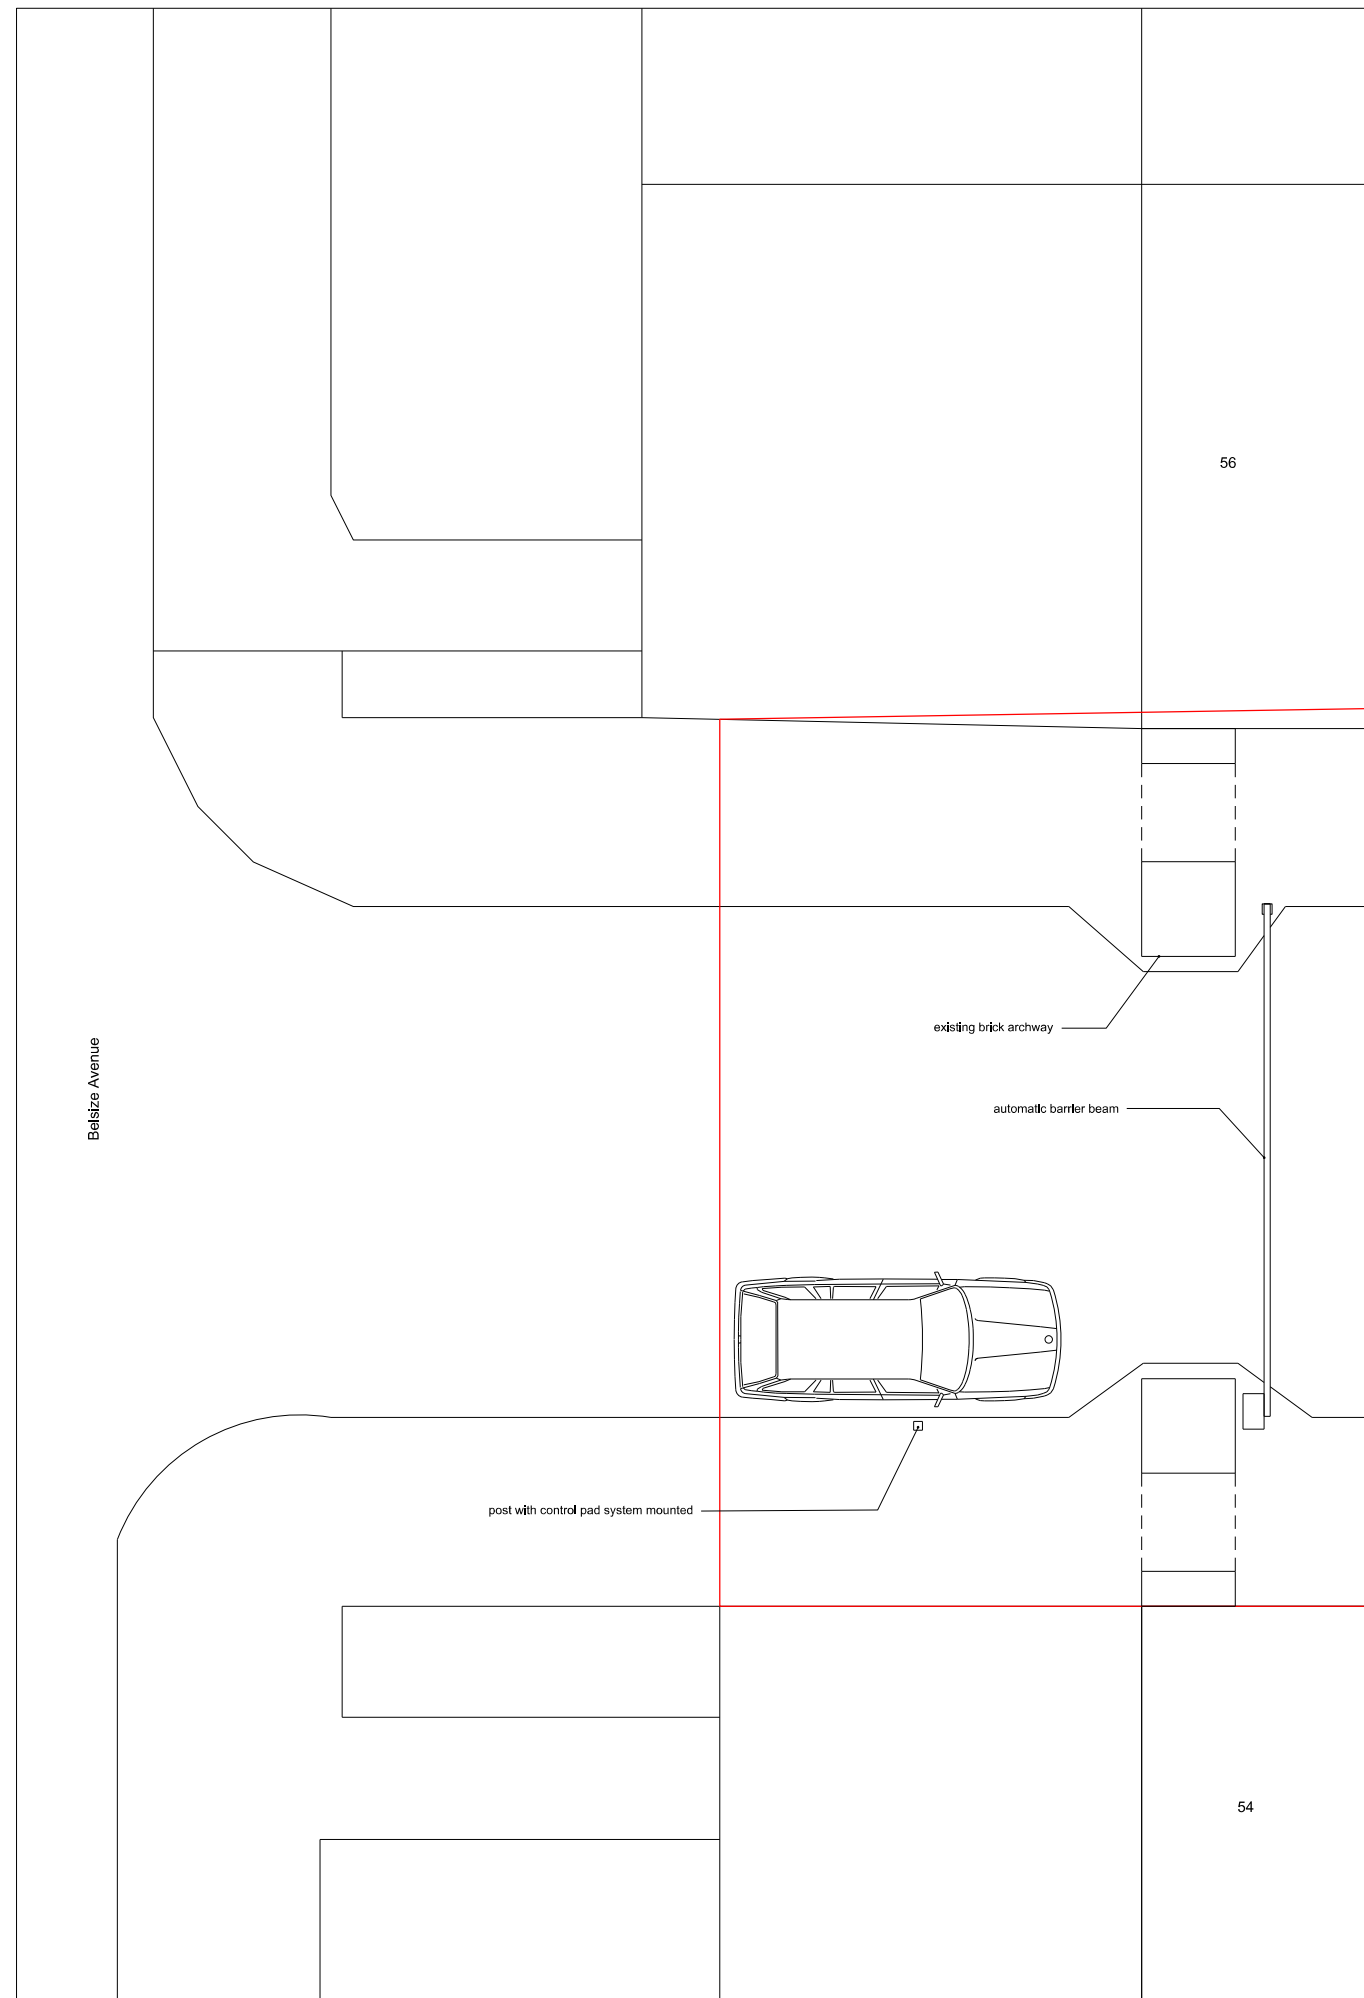


NOTES:

[illegible]

Rev	Date	Description
-----	------	-------------

Hayatsu Architects
36 Dunboyne Road
London NW3 2YY
t +44(0)77 6633 2206
akeshi@hayatsuarchitects.com

PROJECT: Tudor Close

JOB: 002

TITLE: PROPOSED PLANS

STATUS: PLANNING

DATE: 17.2.17

SCALE: 1:100(A3)
1:50(A1)

REV: - NUMBER: 005

REV: - NUMBER: 005

DRAWN: TH