



NOTES:

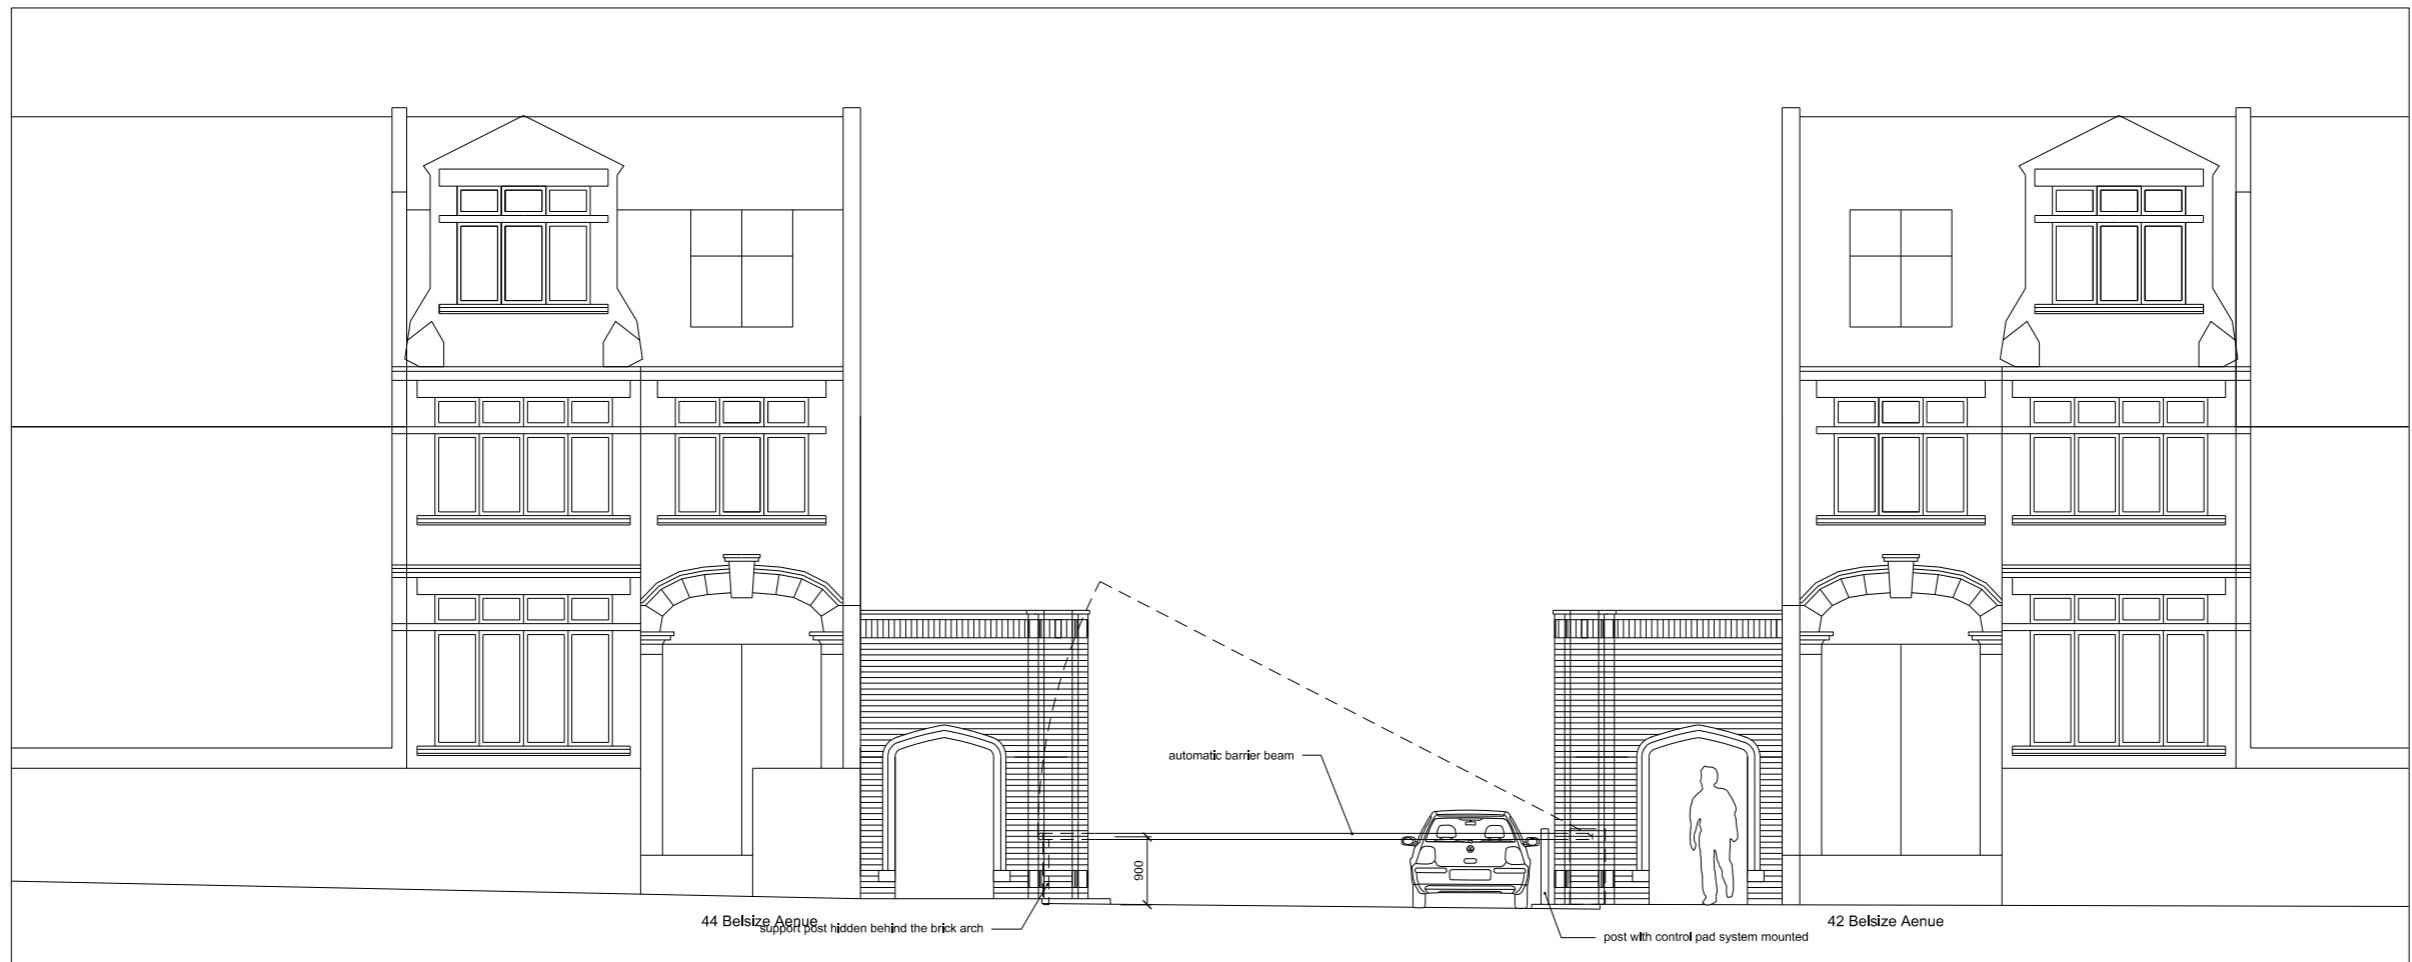

2 ELEVATION PROPOSED
010 SCALE 1:50 @ A1 1:100 @ A3

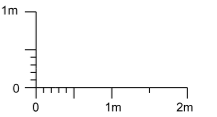

1 ELEVATION PROPOSED
010 SCALE 1:50@A1 1:100@A3

Rev	Date	Description
		Hayatsu Architects 36 Dunboyne Road London NW3 2YY t +44(0)77 6633 2206 takeshi@hayatsuarchitects.com

PROJECT: Tudor Close

JOB: 002

TITLE: PROPOSED ELEVATIONS

STATUS: PLANNING

DATE: 17.2.17	SCALE: 1:100(A3) 1:50(A1)
REV: _	NUMBER: 010

DO NOT SCALE FROM THIS DRAWING. ALL DIMENSIONS ARE TO BE CHECKED ON SITE. THIS DRAWING IS TO BE READ IN CONJUNCTION WITH ALL CONSULTANTS INFORMATION

DRAWN: TH