


NOTES:

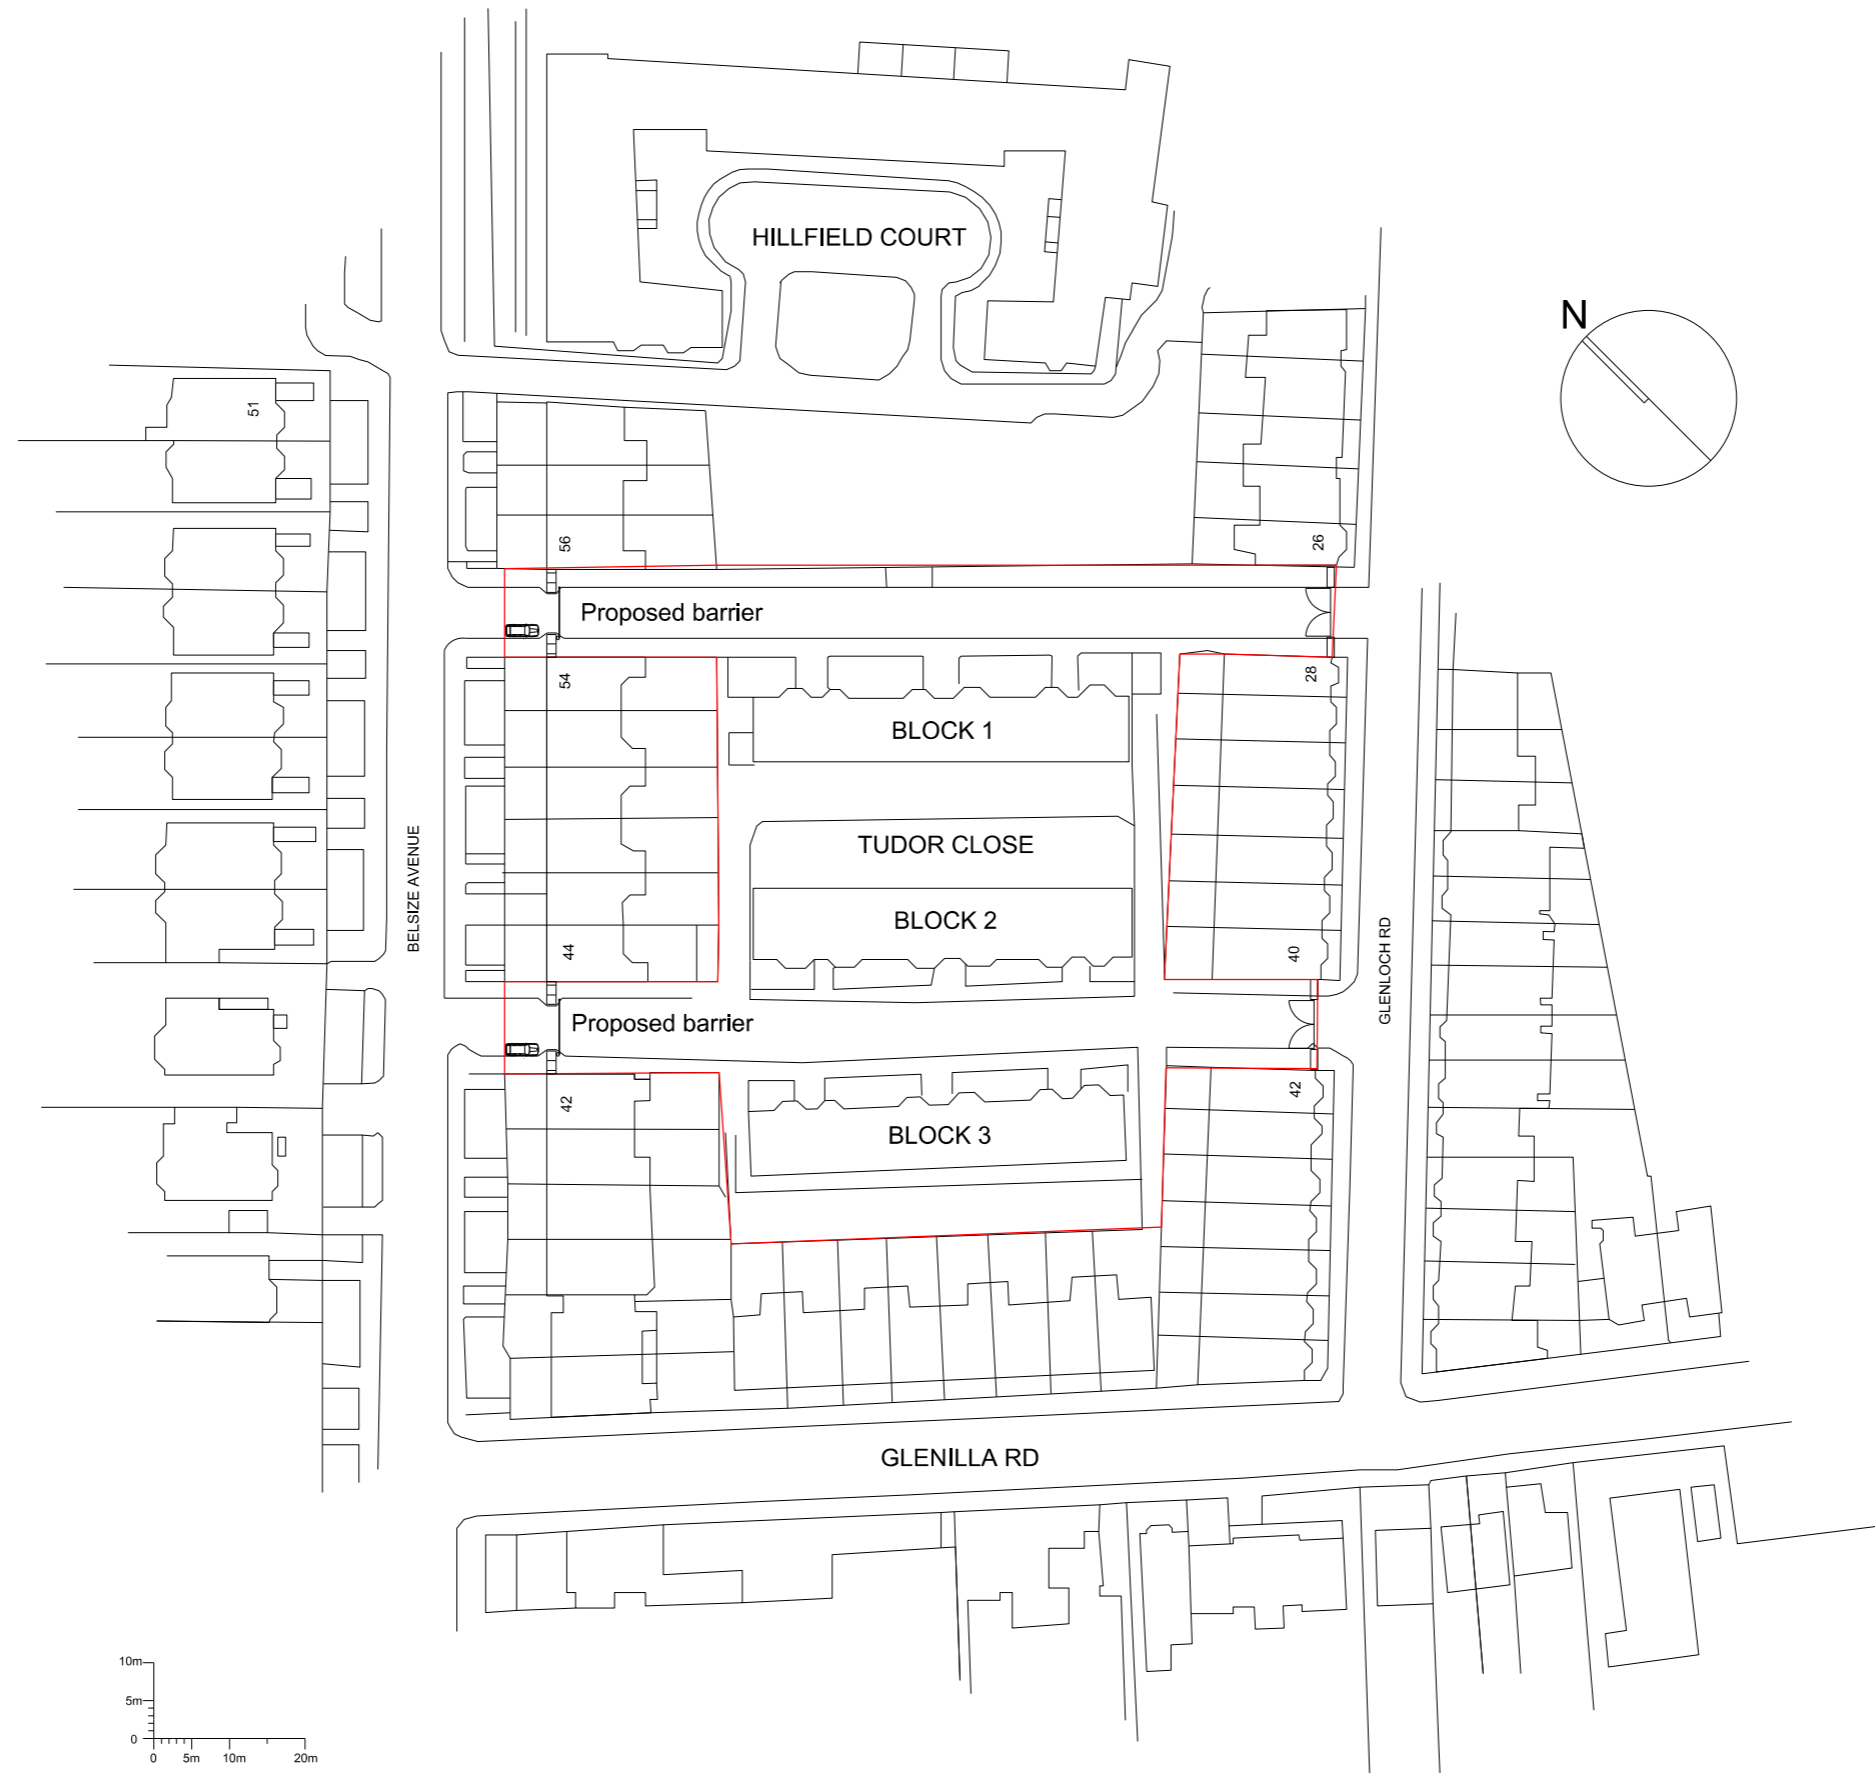

rev	Date	Description
		Hayatsu Architects 36 Dunboyne Road London NW3 2YU t +44(0)77 6633 2206 takeshi@hayatsuarhitects.com
PROJECT: Tudor Close		
JOB: 002		
TITLE: LOCATION PLAN		
STATUS: PLANNING		
DATE: 17.2.17		SCALE: 1:1000(A3) 1:500(A1)
REV: -		NUMBER: 000
DO NOT SCALE FROM THIS DRAWING. ALL DIMENSIONS ARE TO BE CHECKED ON SITE. THIS DRAWING IS TO BE READ IN CONJUNCTION WITH ALL CONSULTANTS INFORMATION		
DRAWN: TH		