




NOTES:
 COPYRIGHT RESERVED BY BAMFORD-HUMBY LTD T/A AB ASSOCIATES.
 DO NOT SCALE THIS DRAWING.
 DO NOT USE THIS DRAWING FOR ANY PURPOSE OTHER THAN DEFINED BY THE DRAWING STATUS.
 CONTRACTOR TO CHECK ALL DIMENSIONS ON SITE PRIOR TO COMMENCEMENT OF WORKS. ANY DISCREPANCIES TO BE RAISED WITH THE ABA IMMEDIATELY.

LEGEND

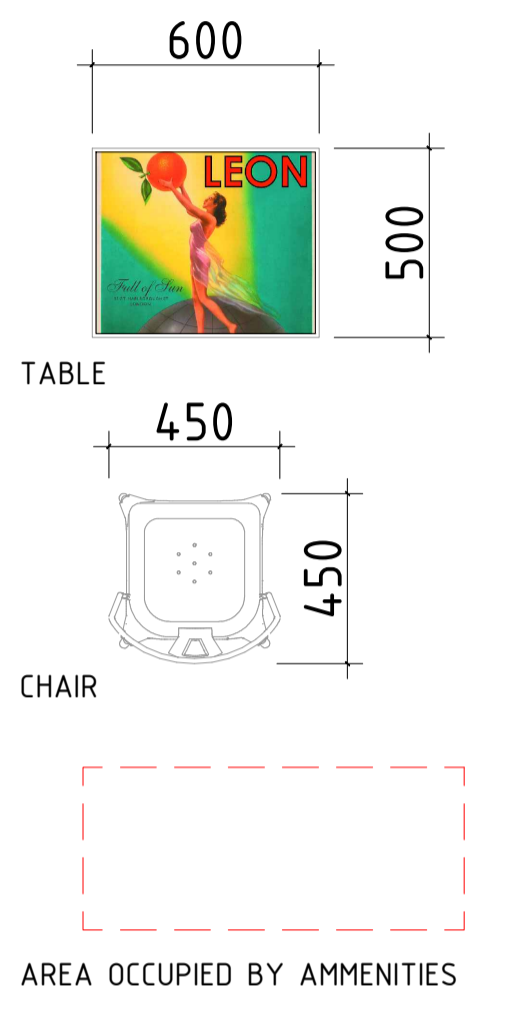

PREMISES NAME:
 LEON RESTAURANT
 PREMISES ADDRESS:
 UNIT 2
 77 KINGSWAY
 LONDON
 WC2B 6SR

PROPOSED PAVEMENT PLAN
 SCALE 1:20



Status			
LICENSING			
Description	Revision	Date	Drawn By
ISSUED FOR APPROVAL	A	03.03.2015	ABA
Job			
Leon - 77 Kingsway			
Drawing			
Pavement License Plan			
Scale	Date	Job no.	Drawing no.
1:20 @ A1	03.03.2015	6331	206