





Proposed Section 3-3

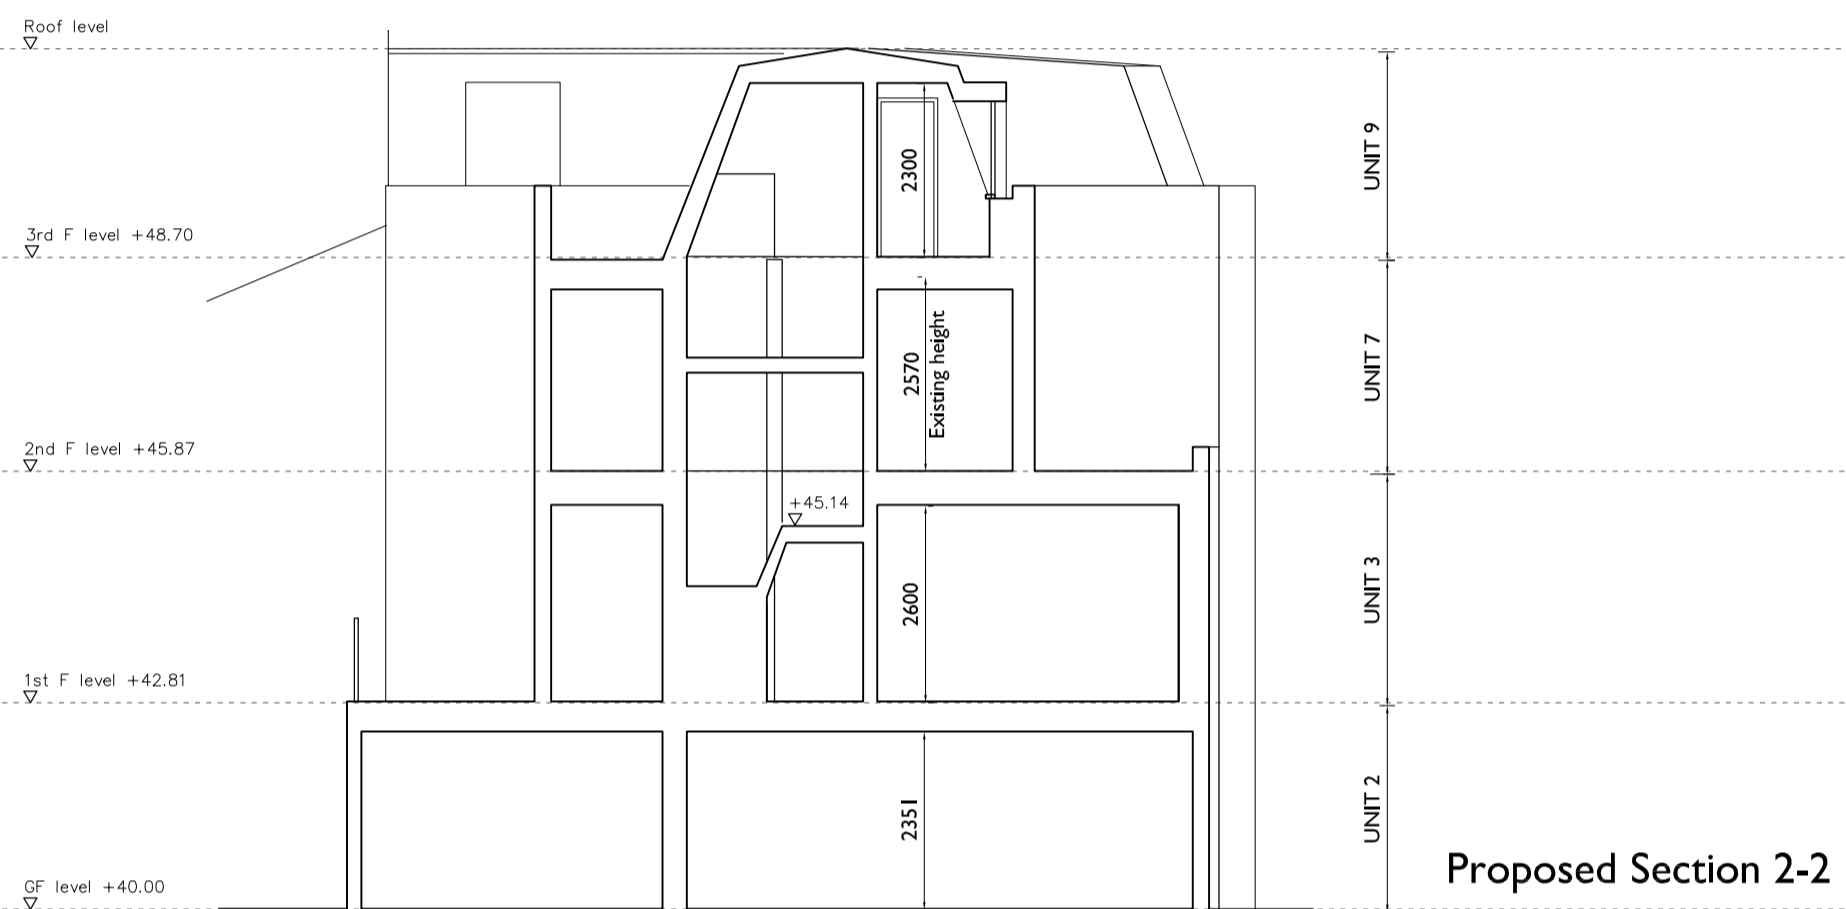

Proposed Section 2-2

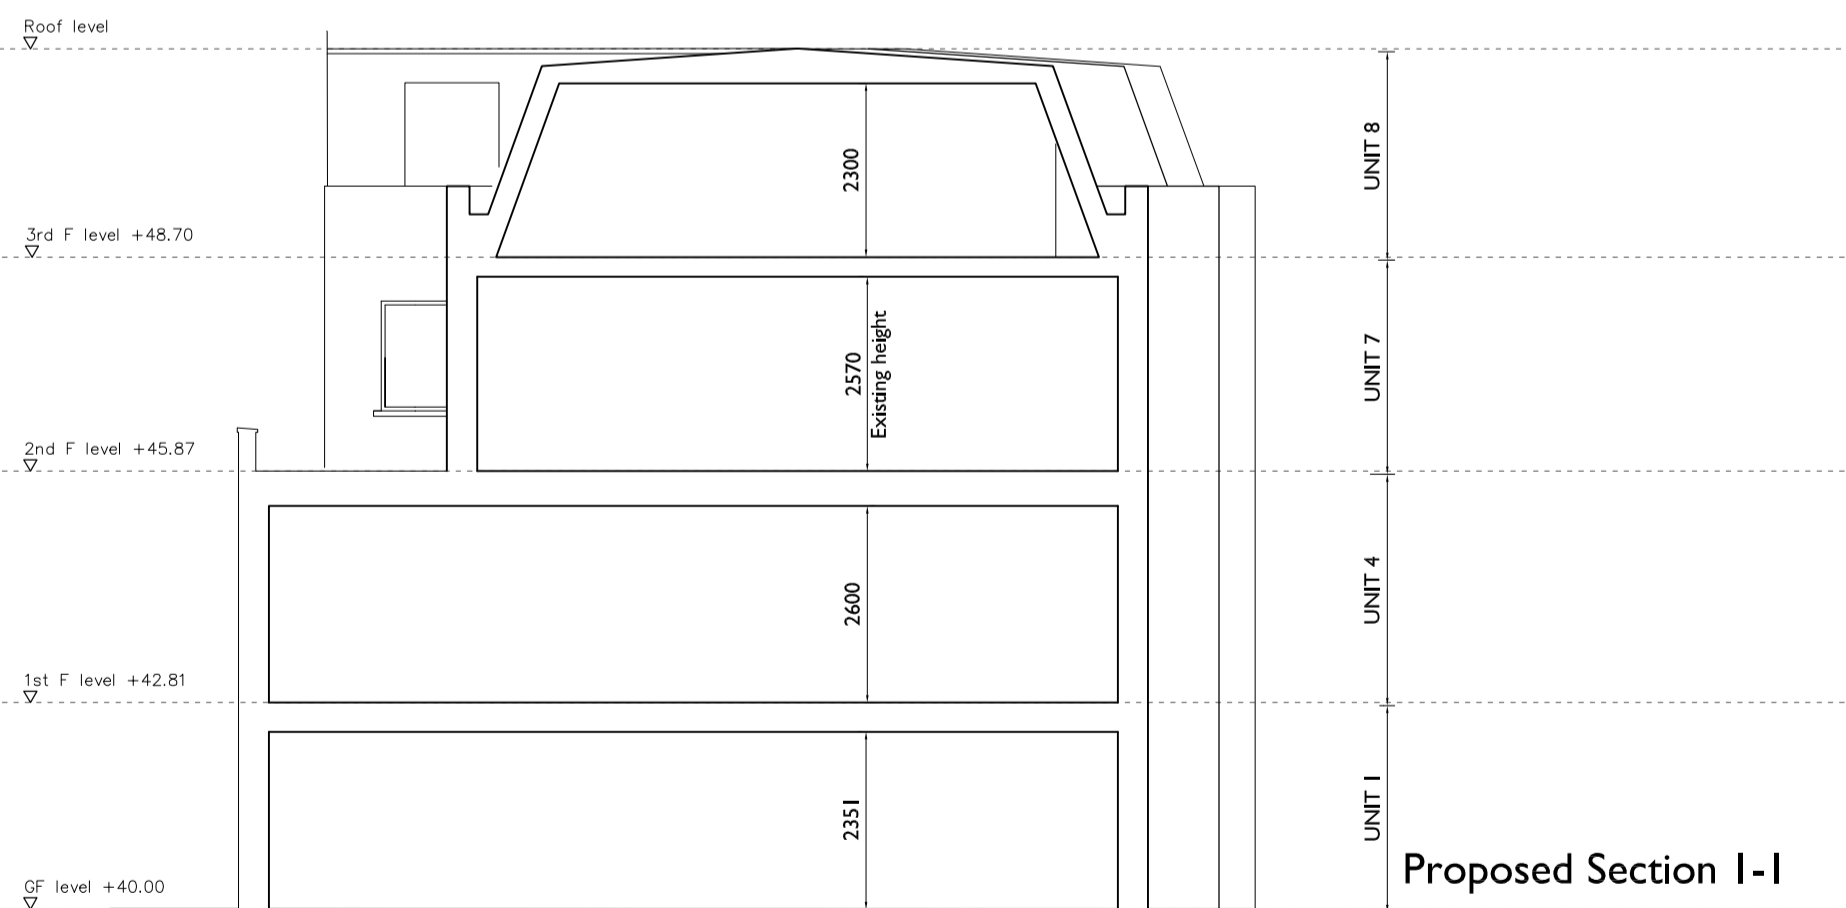

Proposed Section 1-1

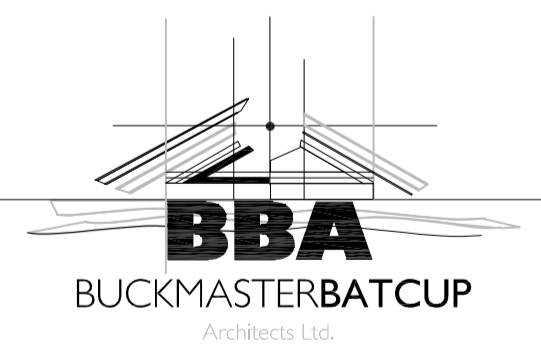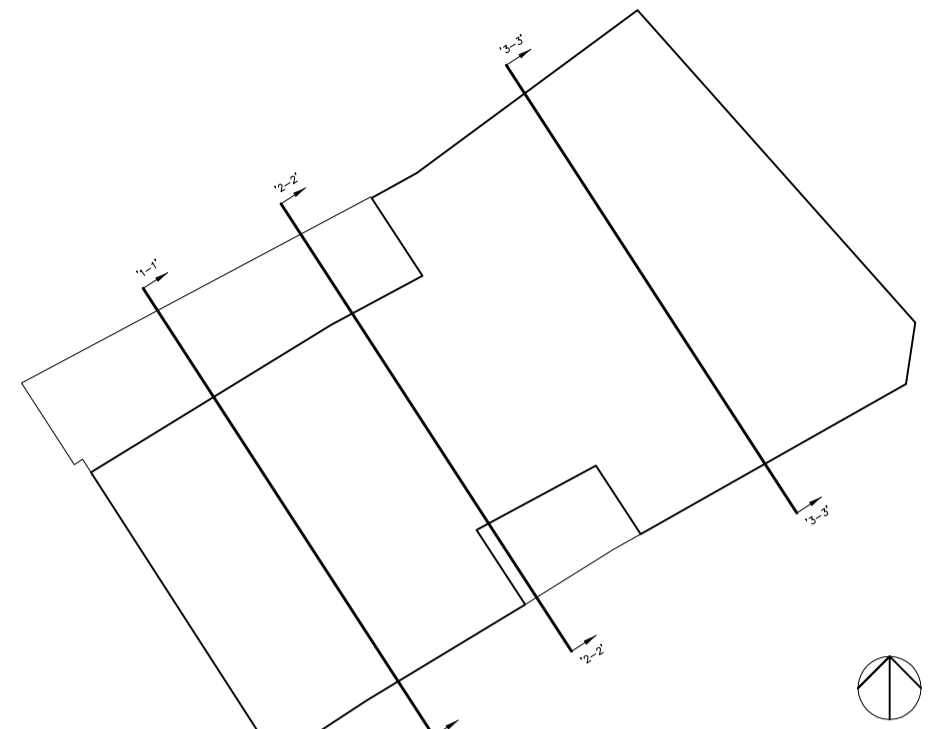

CLIENT:  
**Mr Suresh Patel**

PROJECT TITLE:  
**139 - 141 Queens Crescent,  
Belsize Park,  
NW5 4ED**

DRAWING TITLE:  
**Proposed Sections**

SCALE: **1:100 @ A2** DATE: **Feb 2017**

<b>SWANSEA</b>	<b>LONDON</b>
70 Walter Road	One Kingdom Street
Swansea, SA1 4QA	Paddington Central
T - 01792 466060	London, W2 6BD
F - 01792 644646	
www.bbarch.co.uk	
info@bbarch.co.uk	

**BBA 686.P.04**

© This Drawing is Copyright.  
**Note: All dimensions to be checked on site and not to be scaled from drawing.**

NOTES/AMENDMENTS:

**Revision**

**Date**