


Open Plan office

racking

8 Person lift

Tea point

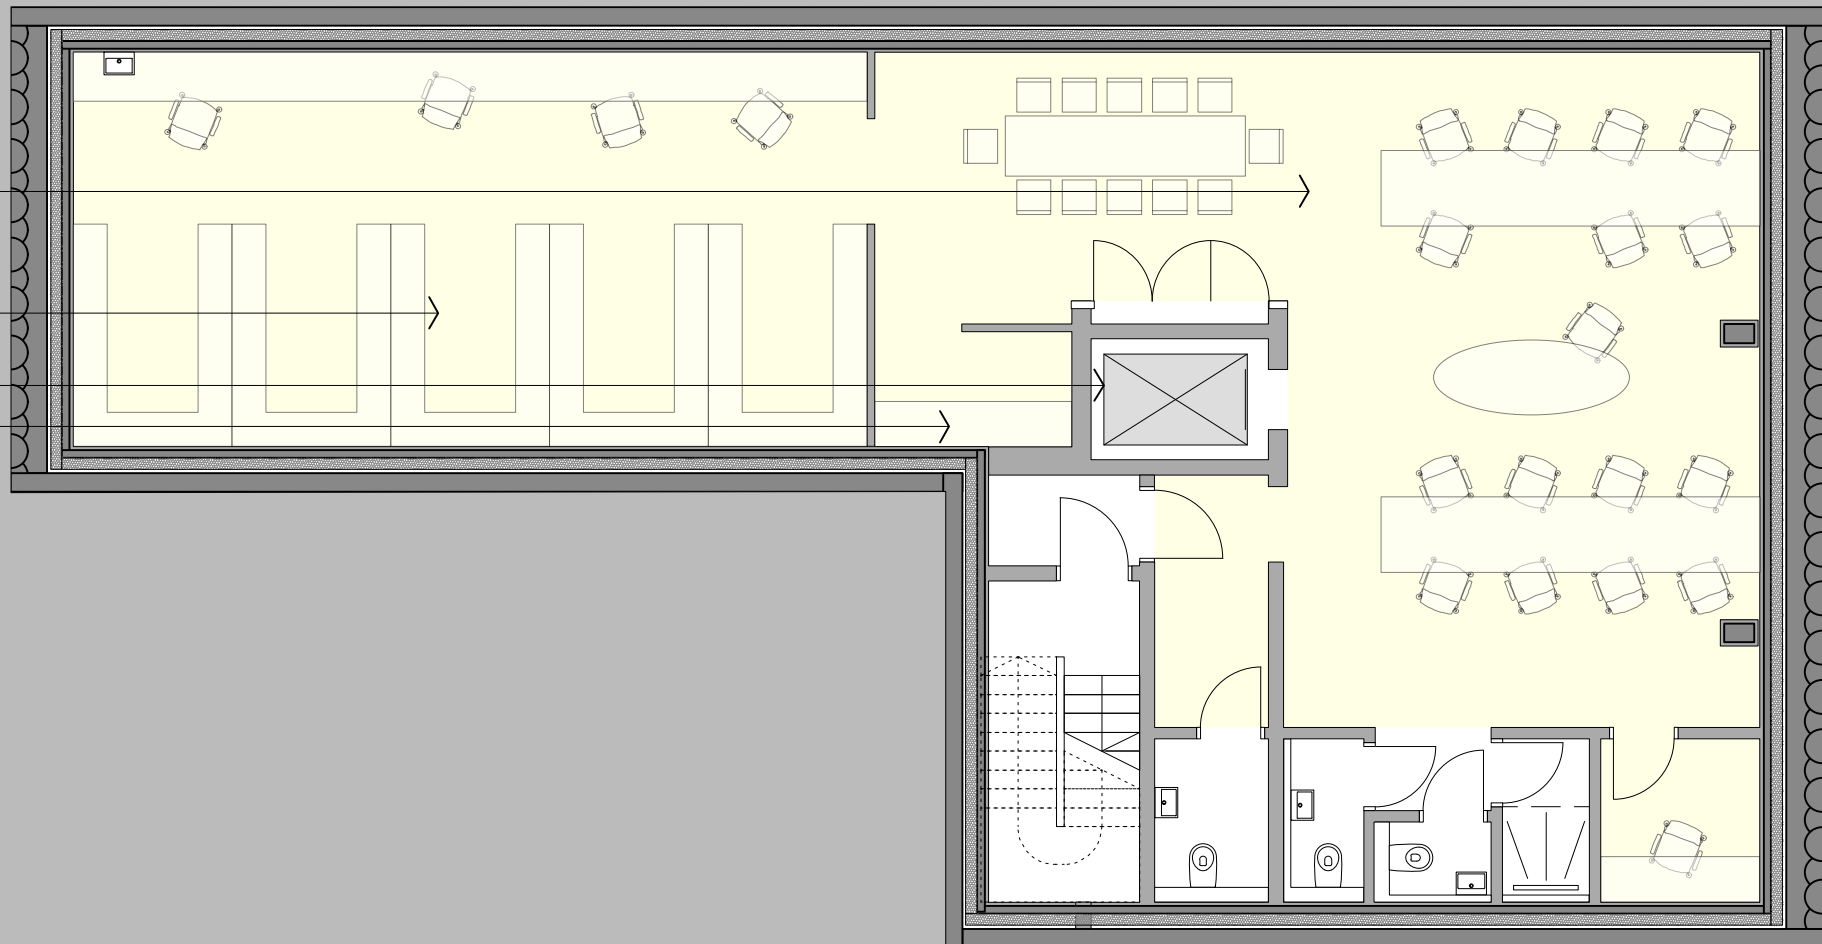

No.	Date	Issue Notes
A	13/1/17	PLANNING ISSUE

Copyright for these drawings remains with Cove Burgess Architects LLP. All dimensions to be checked on site prior to construction. Any discrepancies to be brought to the attention of the architect, prior to construction.

Project Title
77-79 Charlotte Street

Sheet Title
Basement Floor 1:100
Proposed

Scale	Date Printed
1:100	13/1/17
Drawing No.	Revision
2128/0298	A

COVEBURGESS

