


No.18



(elevation shown here is an extract of drawing ref 13/220/C-209 under s73 ref: 2013/4791/P)

No.20

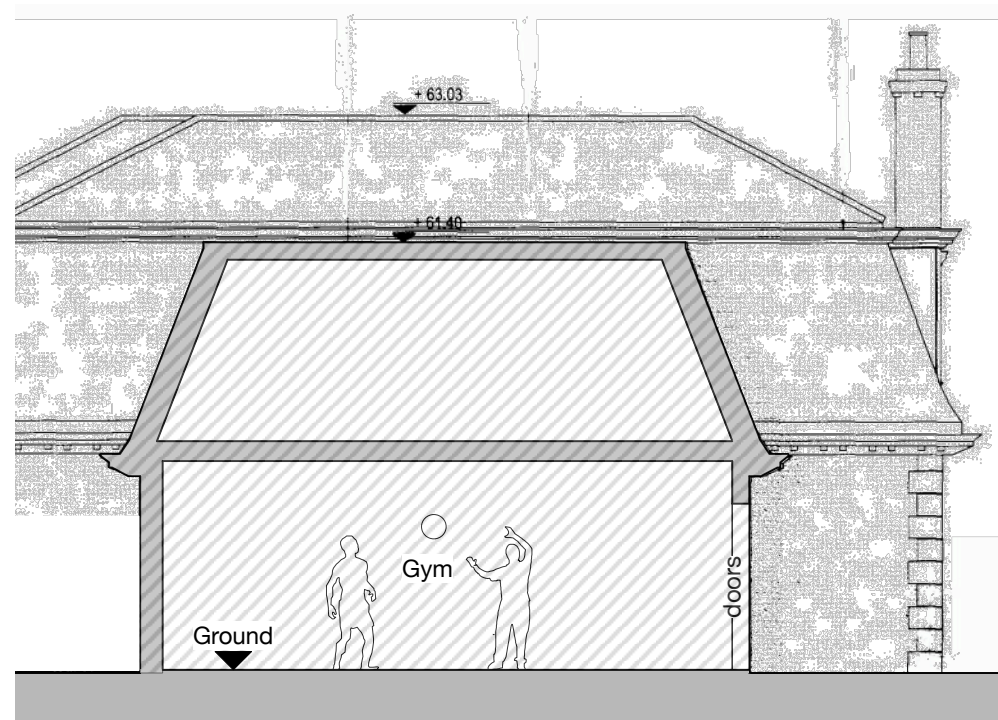

Site Boundary

57.34

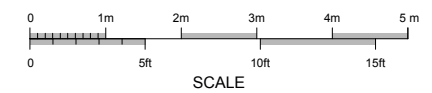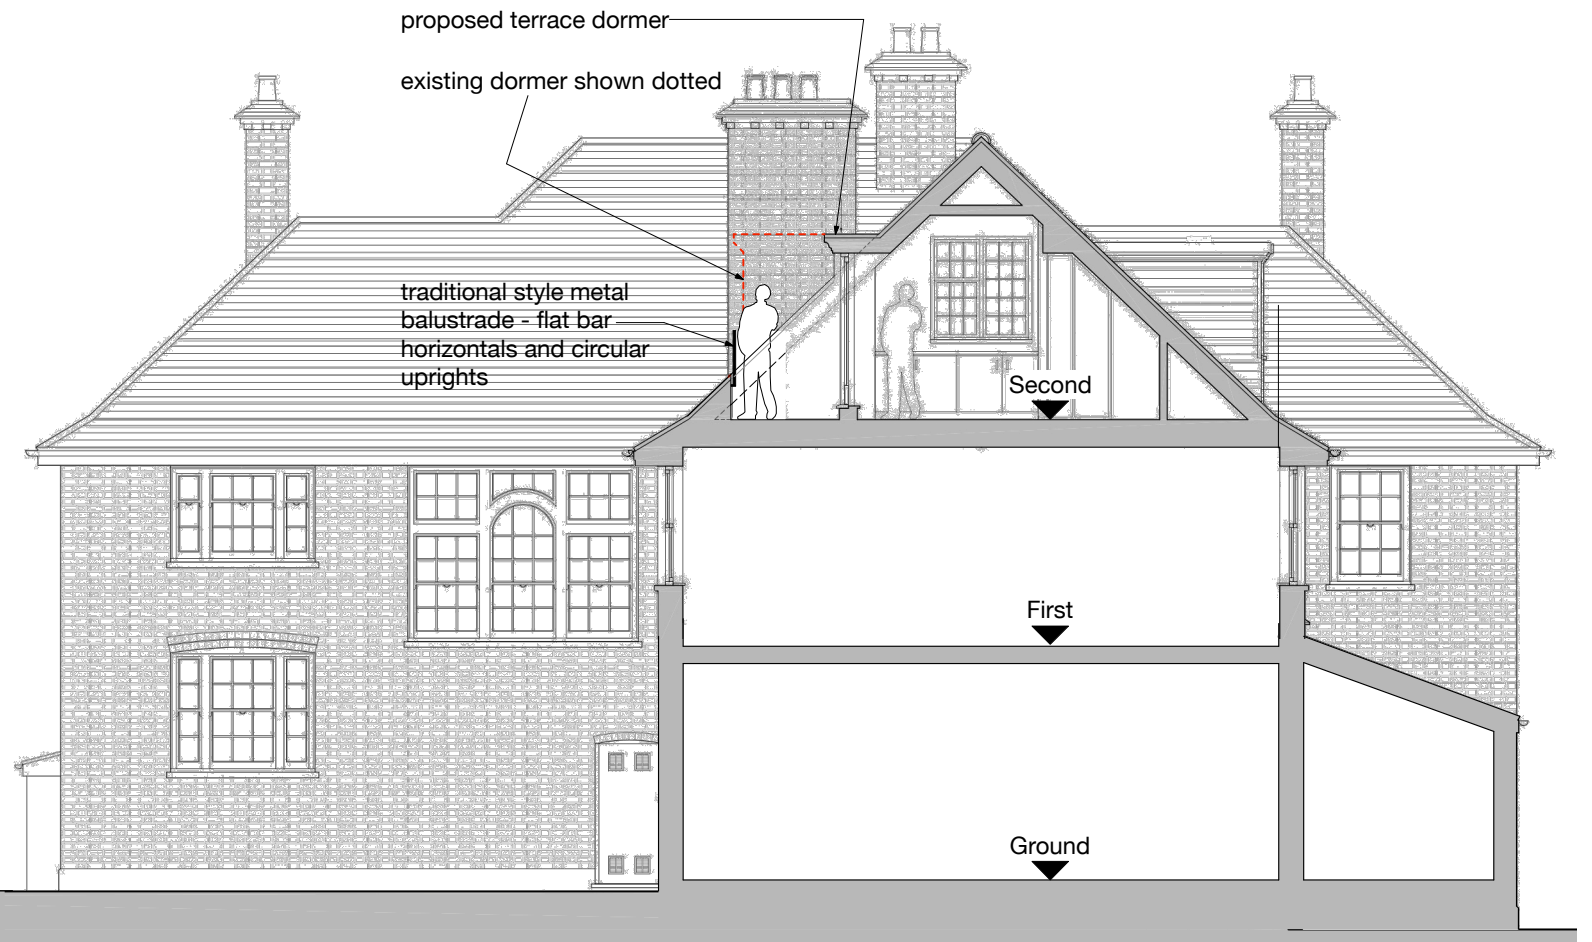

Rev A - Glass balustrade changed to metal 17.02.17

Architects
BROD WIGHT

43 England's Lane London NW3 4YD --- 020 7722 0810 --- office@brodwight.co.uk --- www.brodwight.co.uk

20 Redington Road, London NW3

Proposed Section A - A

1056-AP06A

Date Jan 17

This drawing is copyright

1:50@A1/1:100@A3 Scale