




Section AA

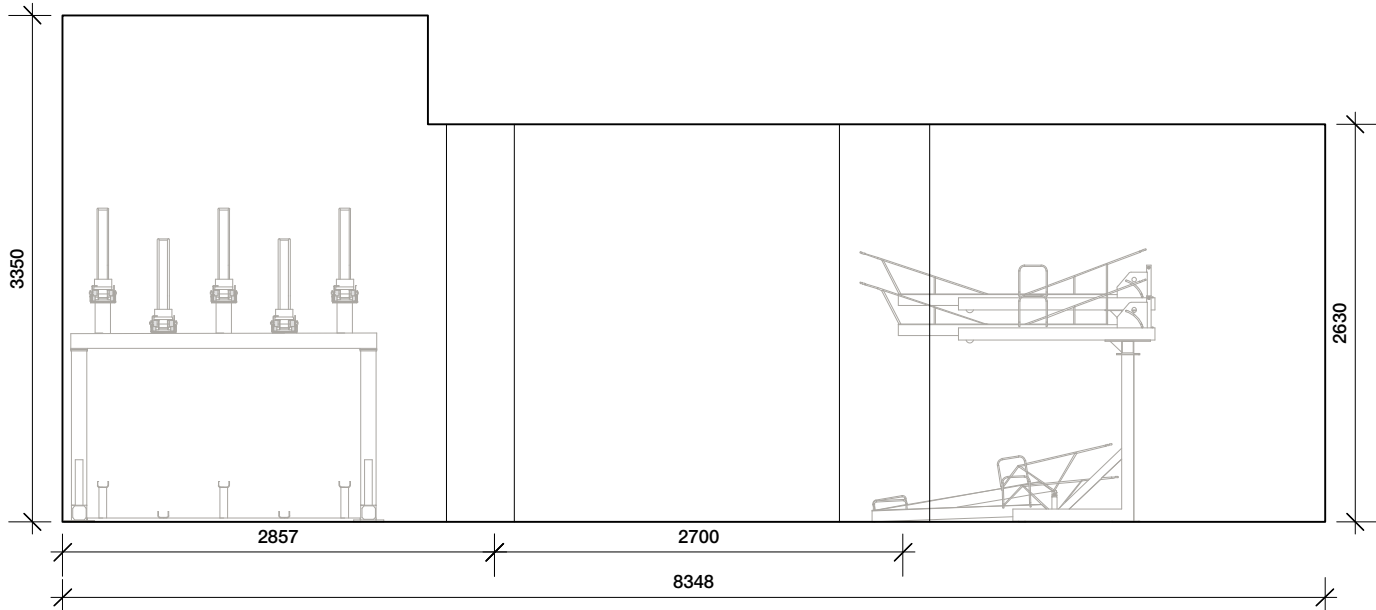

Section BB

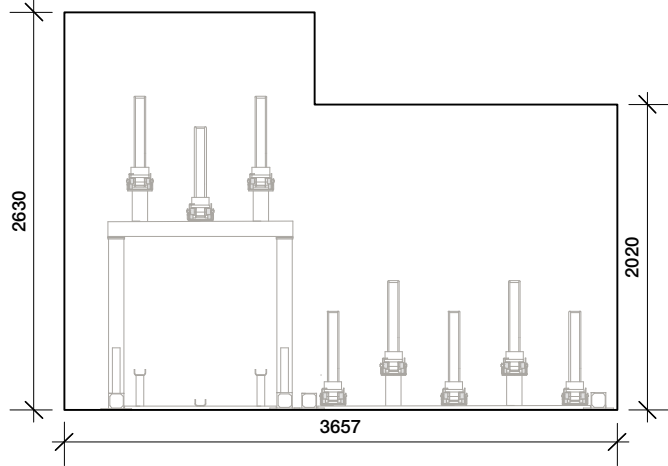

Section BB

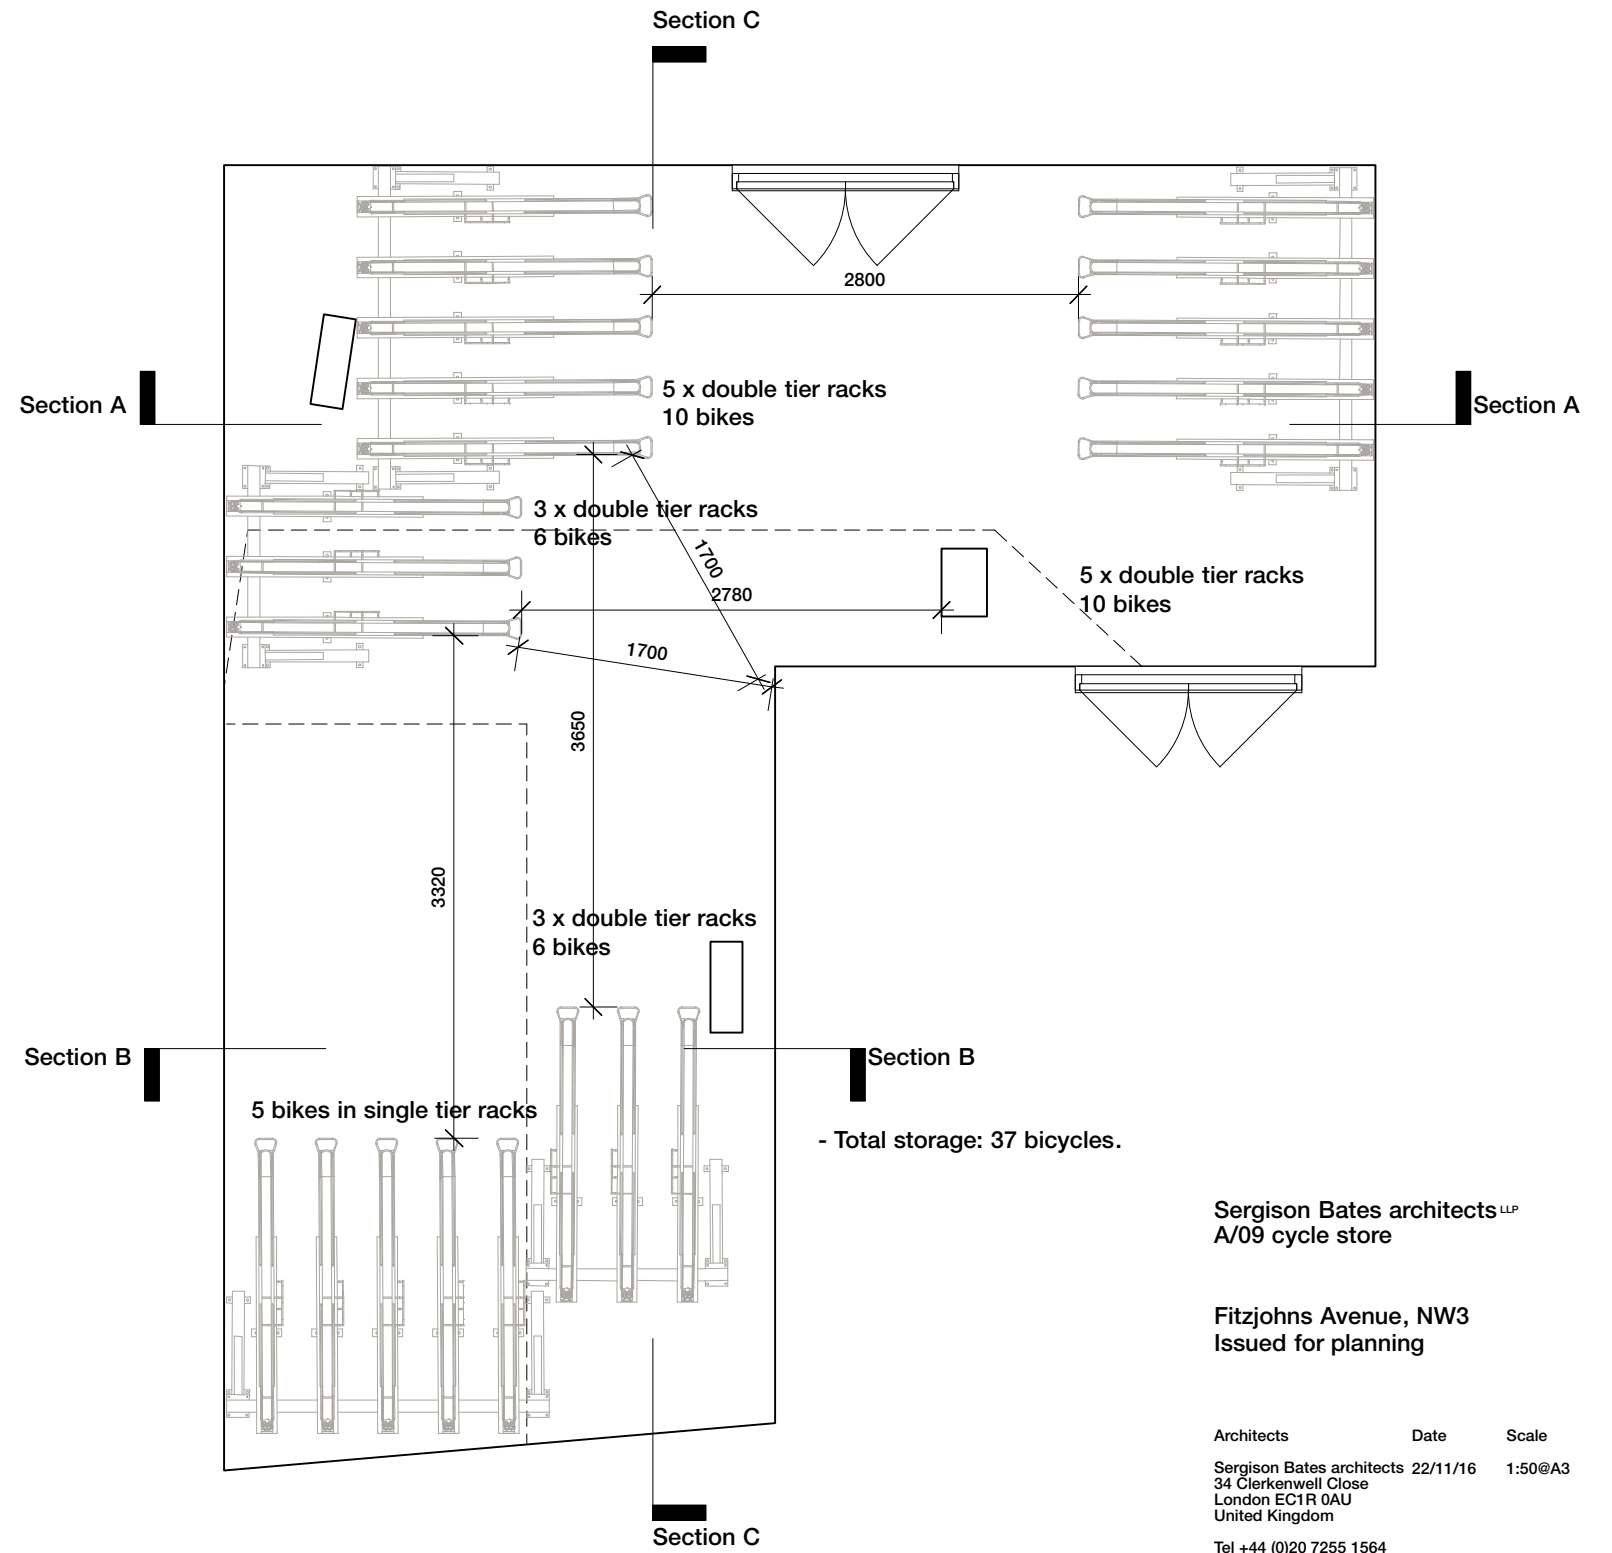

- Total storage: 37 bicycles.

Sergison Bates architects LLP  
A/09 cycle store

Fitzjohns Avenue, NW3  
Issued for planning

Architects	Date	Scale
Sergison Bates architects LLP 34 Clerkenwell Close London EC1R 0AU United Kingdom	22/11/16	1:50@A3
Tel +44 (0)20 7255 1564 e-mail studio @sergisonbates.co.uk		

# 276/4702b

Rev A 31/01/17  
Rev B 16/02/17

Do not scale from this drawing  
All dimensions to be verified on site  
Limited Liability Partnership Registered in England &  
Wales No. OC317501 Registered office as above