





USE FIGURED DIMENSIONS ONLY.
DO NOT SCALE FROM THIS DRAWING.
ALL DIMENSIONS MUST BE CHECKED ON SITE ANY
INCONSISTENCIES MUST BE REPORTED BACK TO THE ARCHITECT.
THIS DRAWING AND ANY DESIGNS INDICATED THEREON ARE THE
COPYRIGHT OF BROOKS / MURRAY ARCHITECTS.
ALL RIGHTS ARE RESERVED.
NO PART OF THIS WORK MAY BE PRODUCED WITHOUT PRIOR
PERMISSION IN WRITING FROM BROOKS / MURRAY ARCHITECTS.

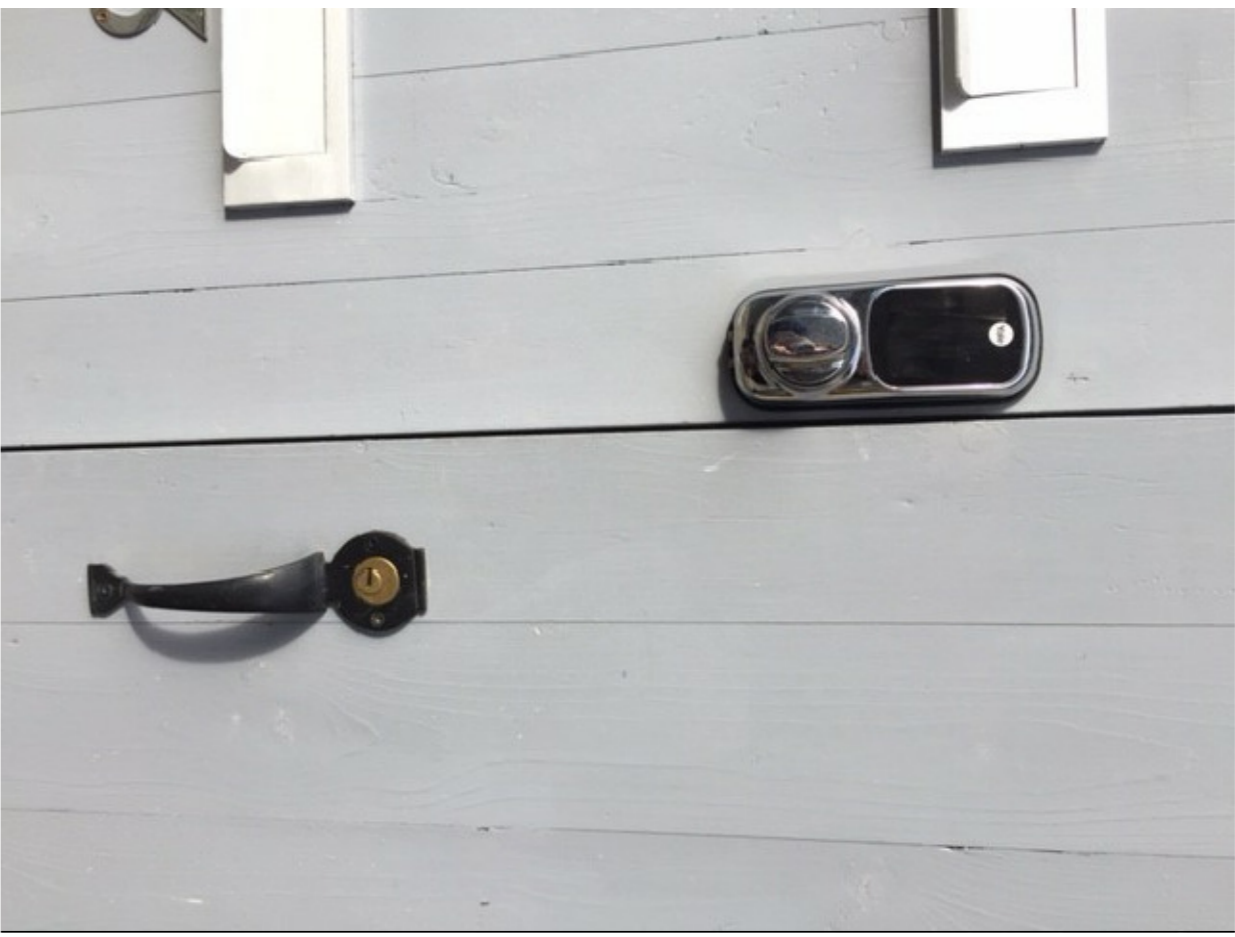

Courtyard access control

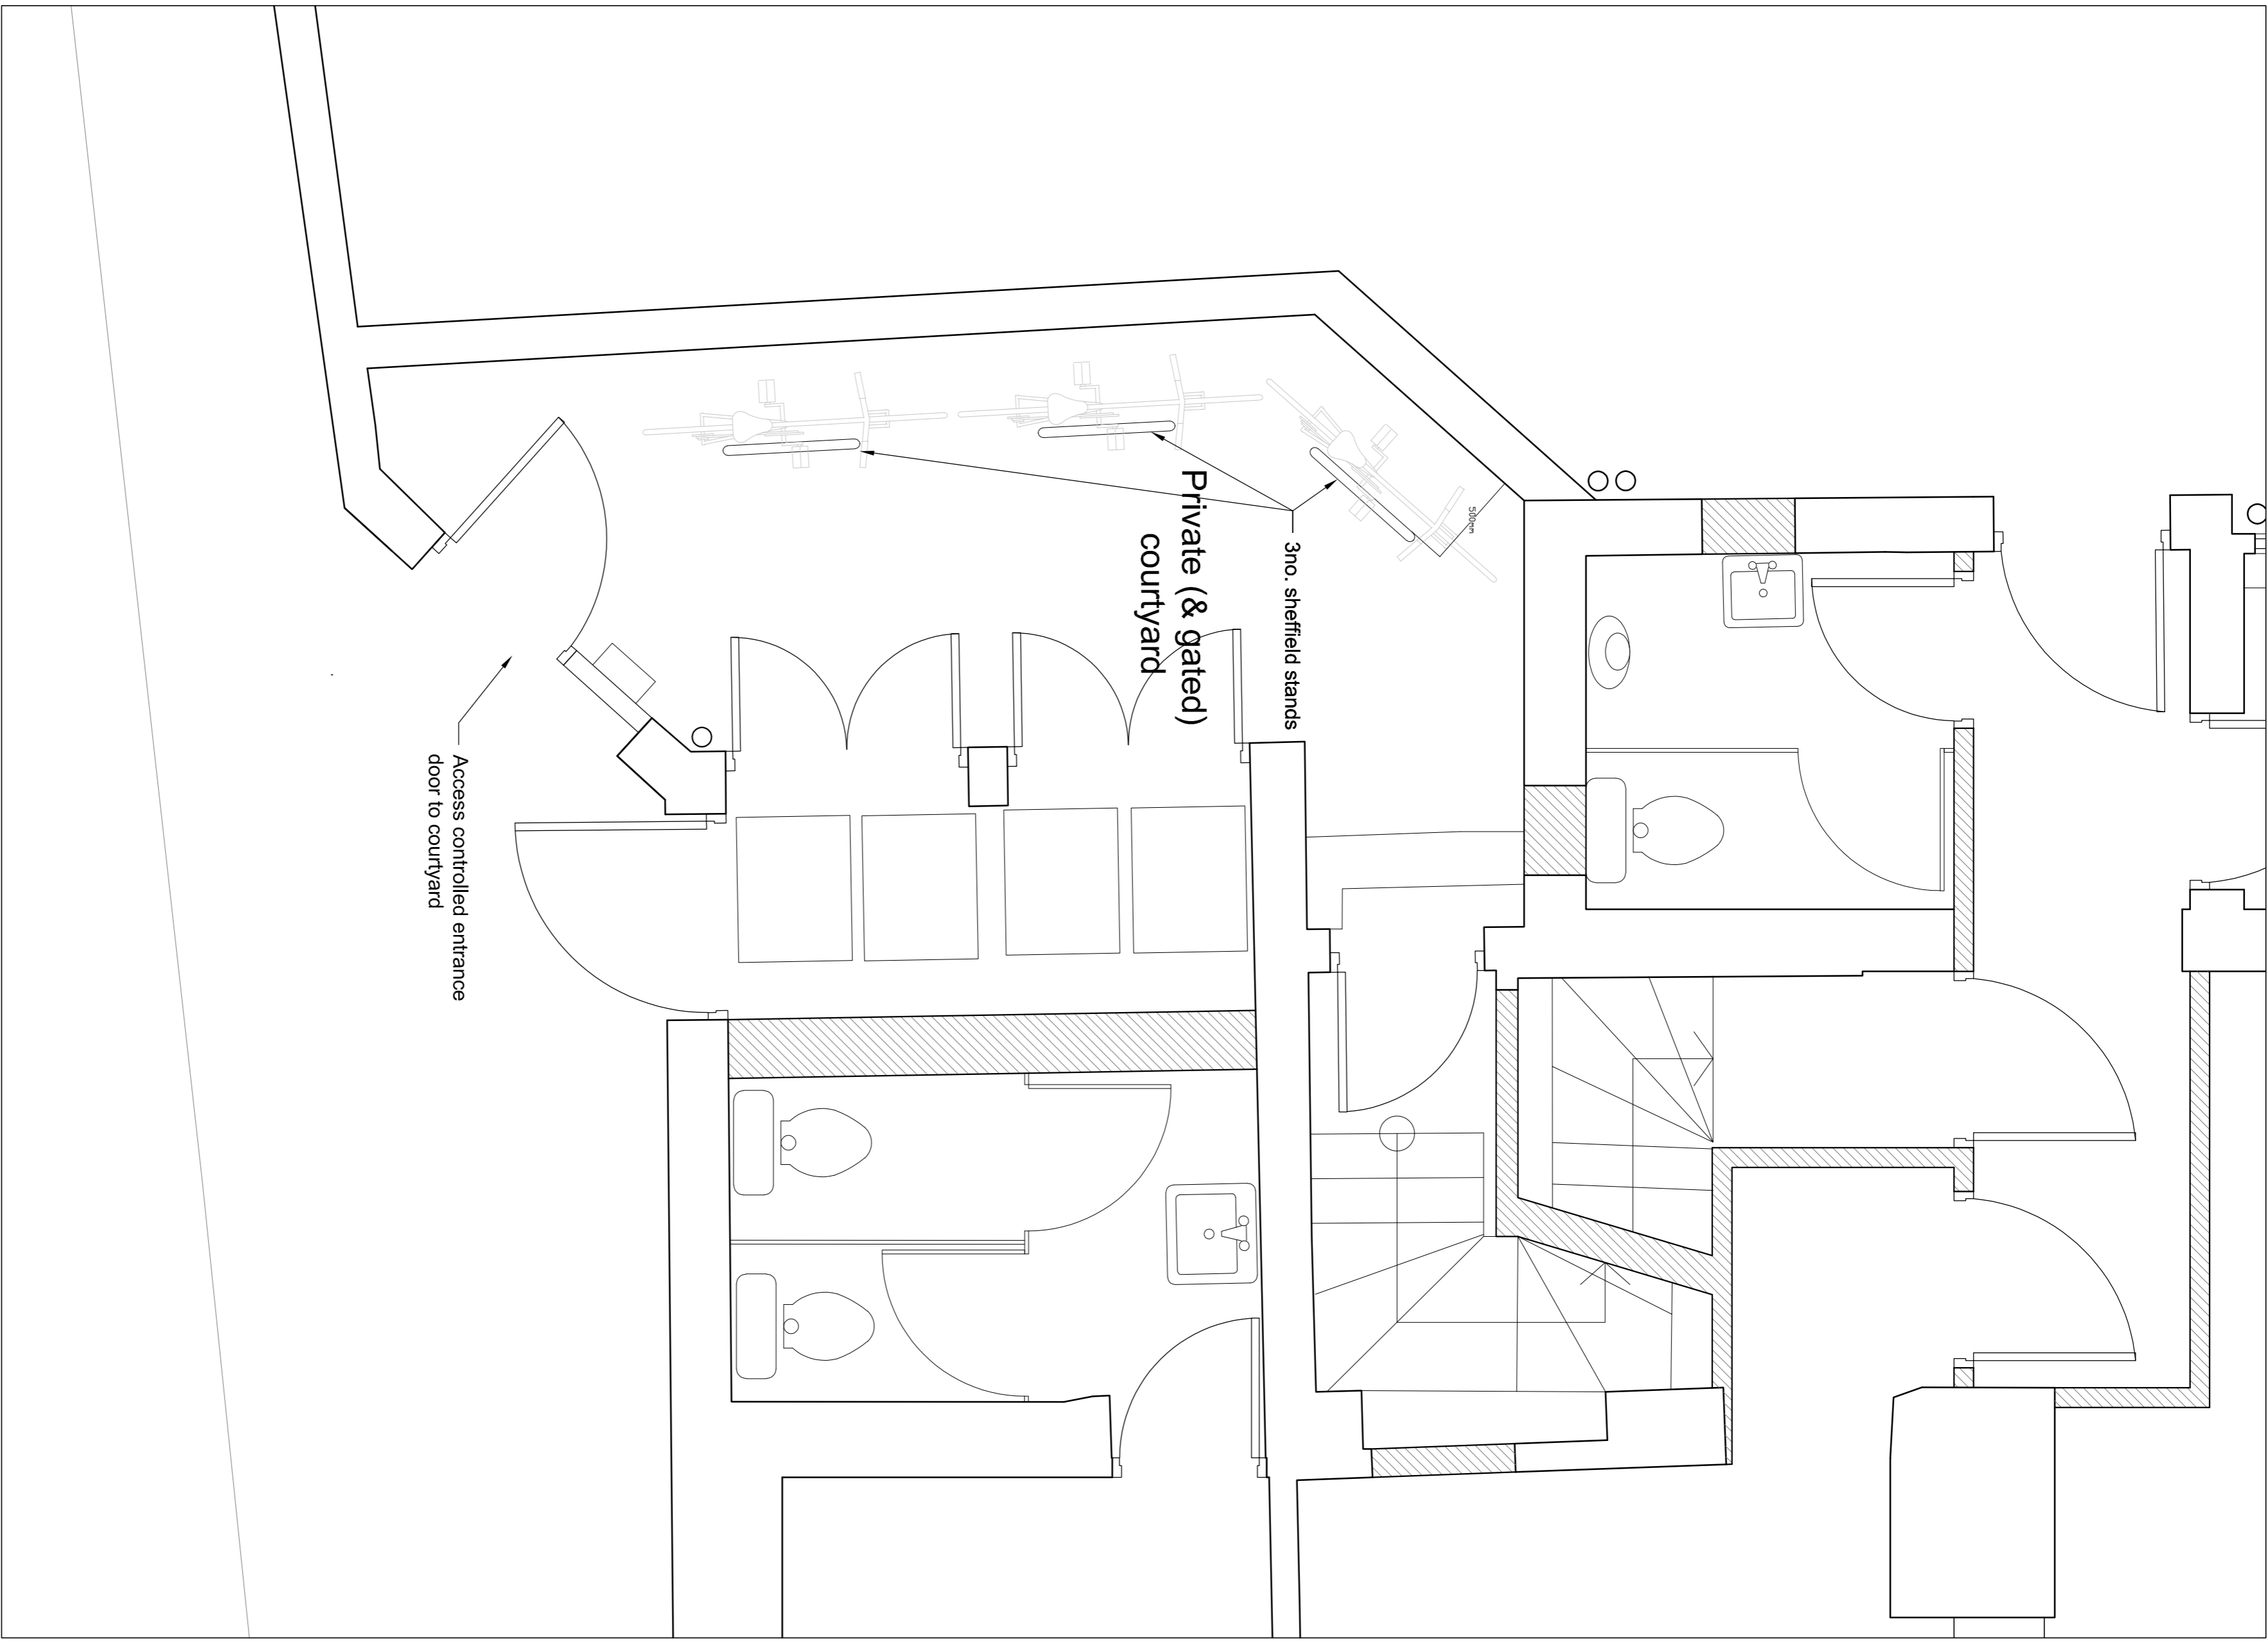

Ground Floor Courtyard

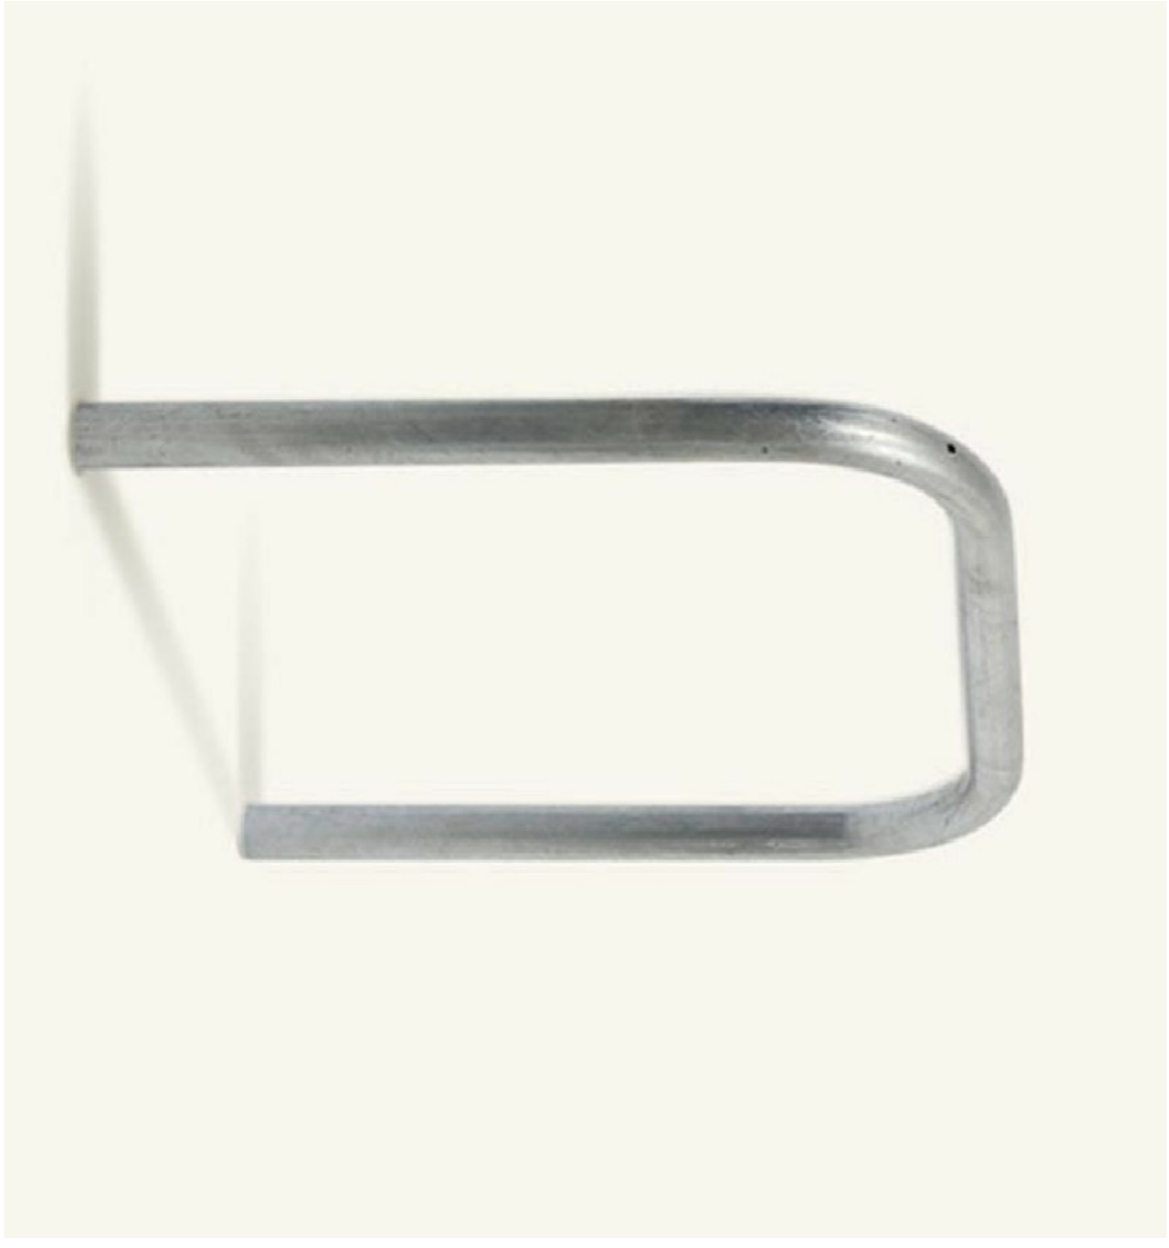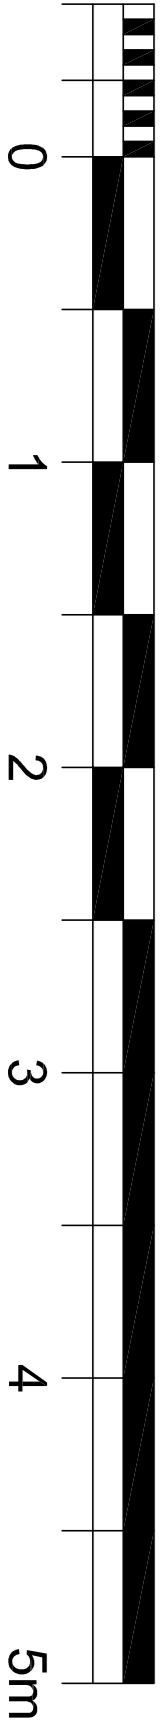


Sheffield Stand

REV.	AMENDMENT	DATE
C		
B		
A		

BROOKS / MURRAY

ARCHITECTS

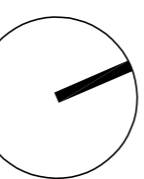

8-10 NEW NORTH PLACE
LONDON EC2A 4JA

TEL 020 7739 9955
FAX 020 7739 9944

architects@brooksmurray.com

CLIENT:

JOB:

11 Princess Road
Primrose Hill
London, NW1 8JR

DATE:

Feb 2017

SCALE:

As Shown @ A1

DRAWING TITLE:

Courtyard Cycle Storage

DRAWING NUMBER:

985.03 - P1 - 180 RevA