





NOTES

- The Copy right of this drawing is the property of Create and must not be copied otherwise reproduced without written consent.
- The contractor is responsible for checking dimensions, tolerances and references. Any discrepancy to be verified with the Architect before proceeding with the works.
- Do not scale drawing. Figured dimensions to be worked to in all cases.

CDM Regulations 2007

ALL current drawings and specifications for the project must be read in conjunction with the Designer's Hazard and Environmental Assessment Record.

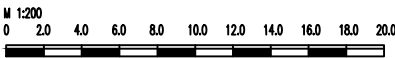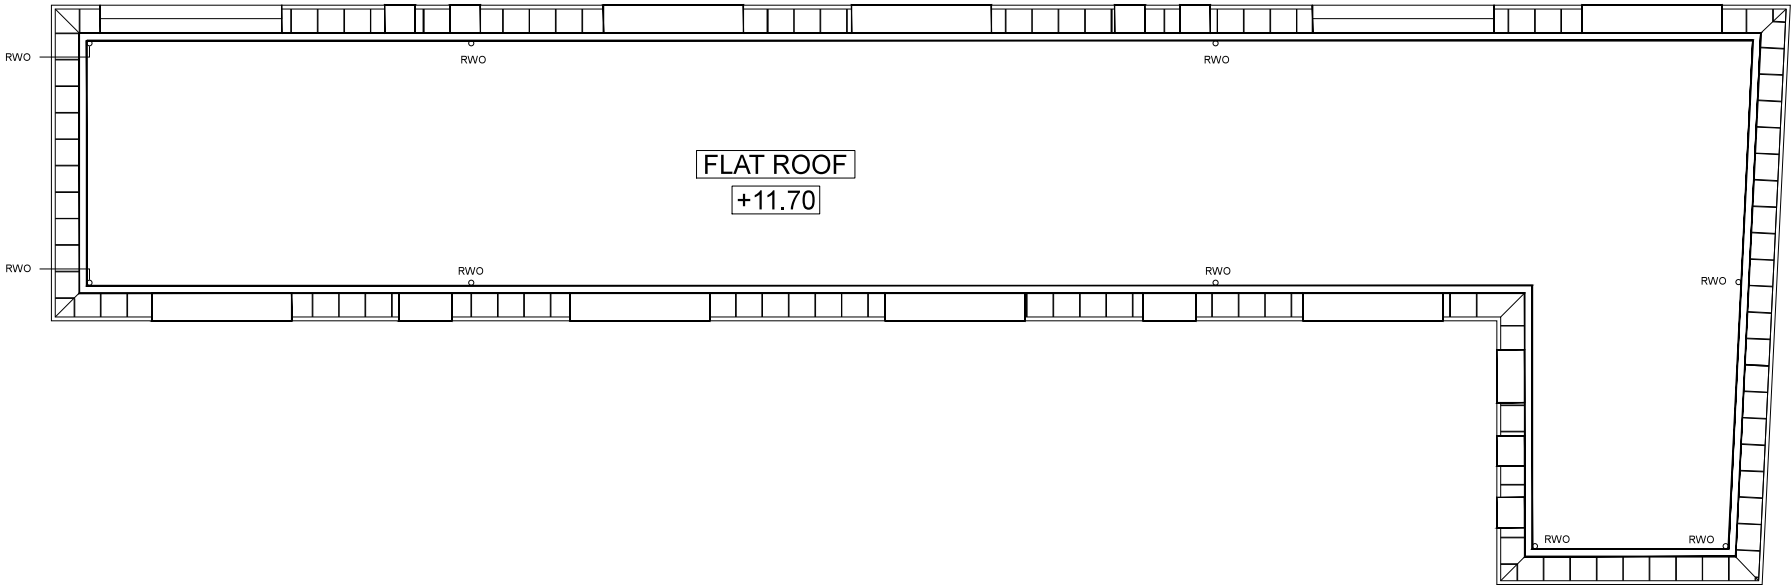

08-04-15	B	ISSUE FOR COMMENT	AA	AC
09-03-15	A	ISSUE FOR COMMENT	AA	CG

date	rev	revision/author/checker
------	-----	-------------------------

client
ROOMS AND STUDIOS
project
73 MAYGROVE ROAD BLOCK A
drawing
PROPOSED PLAN ROOF LEVEL

drawing no		rev	
A20P10		B	
drawn	AND	checked	MW
scale @ A3	1:200	date	21/11/14

**CREATE**  
DESIGN + ARCHITECTURE  
Unit 314, Great Guildford Business Centre  
30 Great Guildford Street, London SE1 0NS  
T: +44 (0)20 7021 0267  
www.createdesign.org