


Elevation/Section A - As Existing 1:100



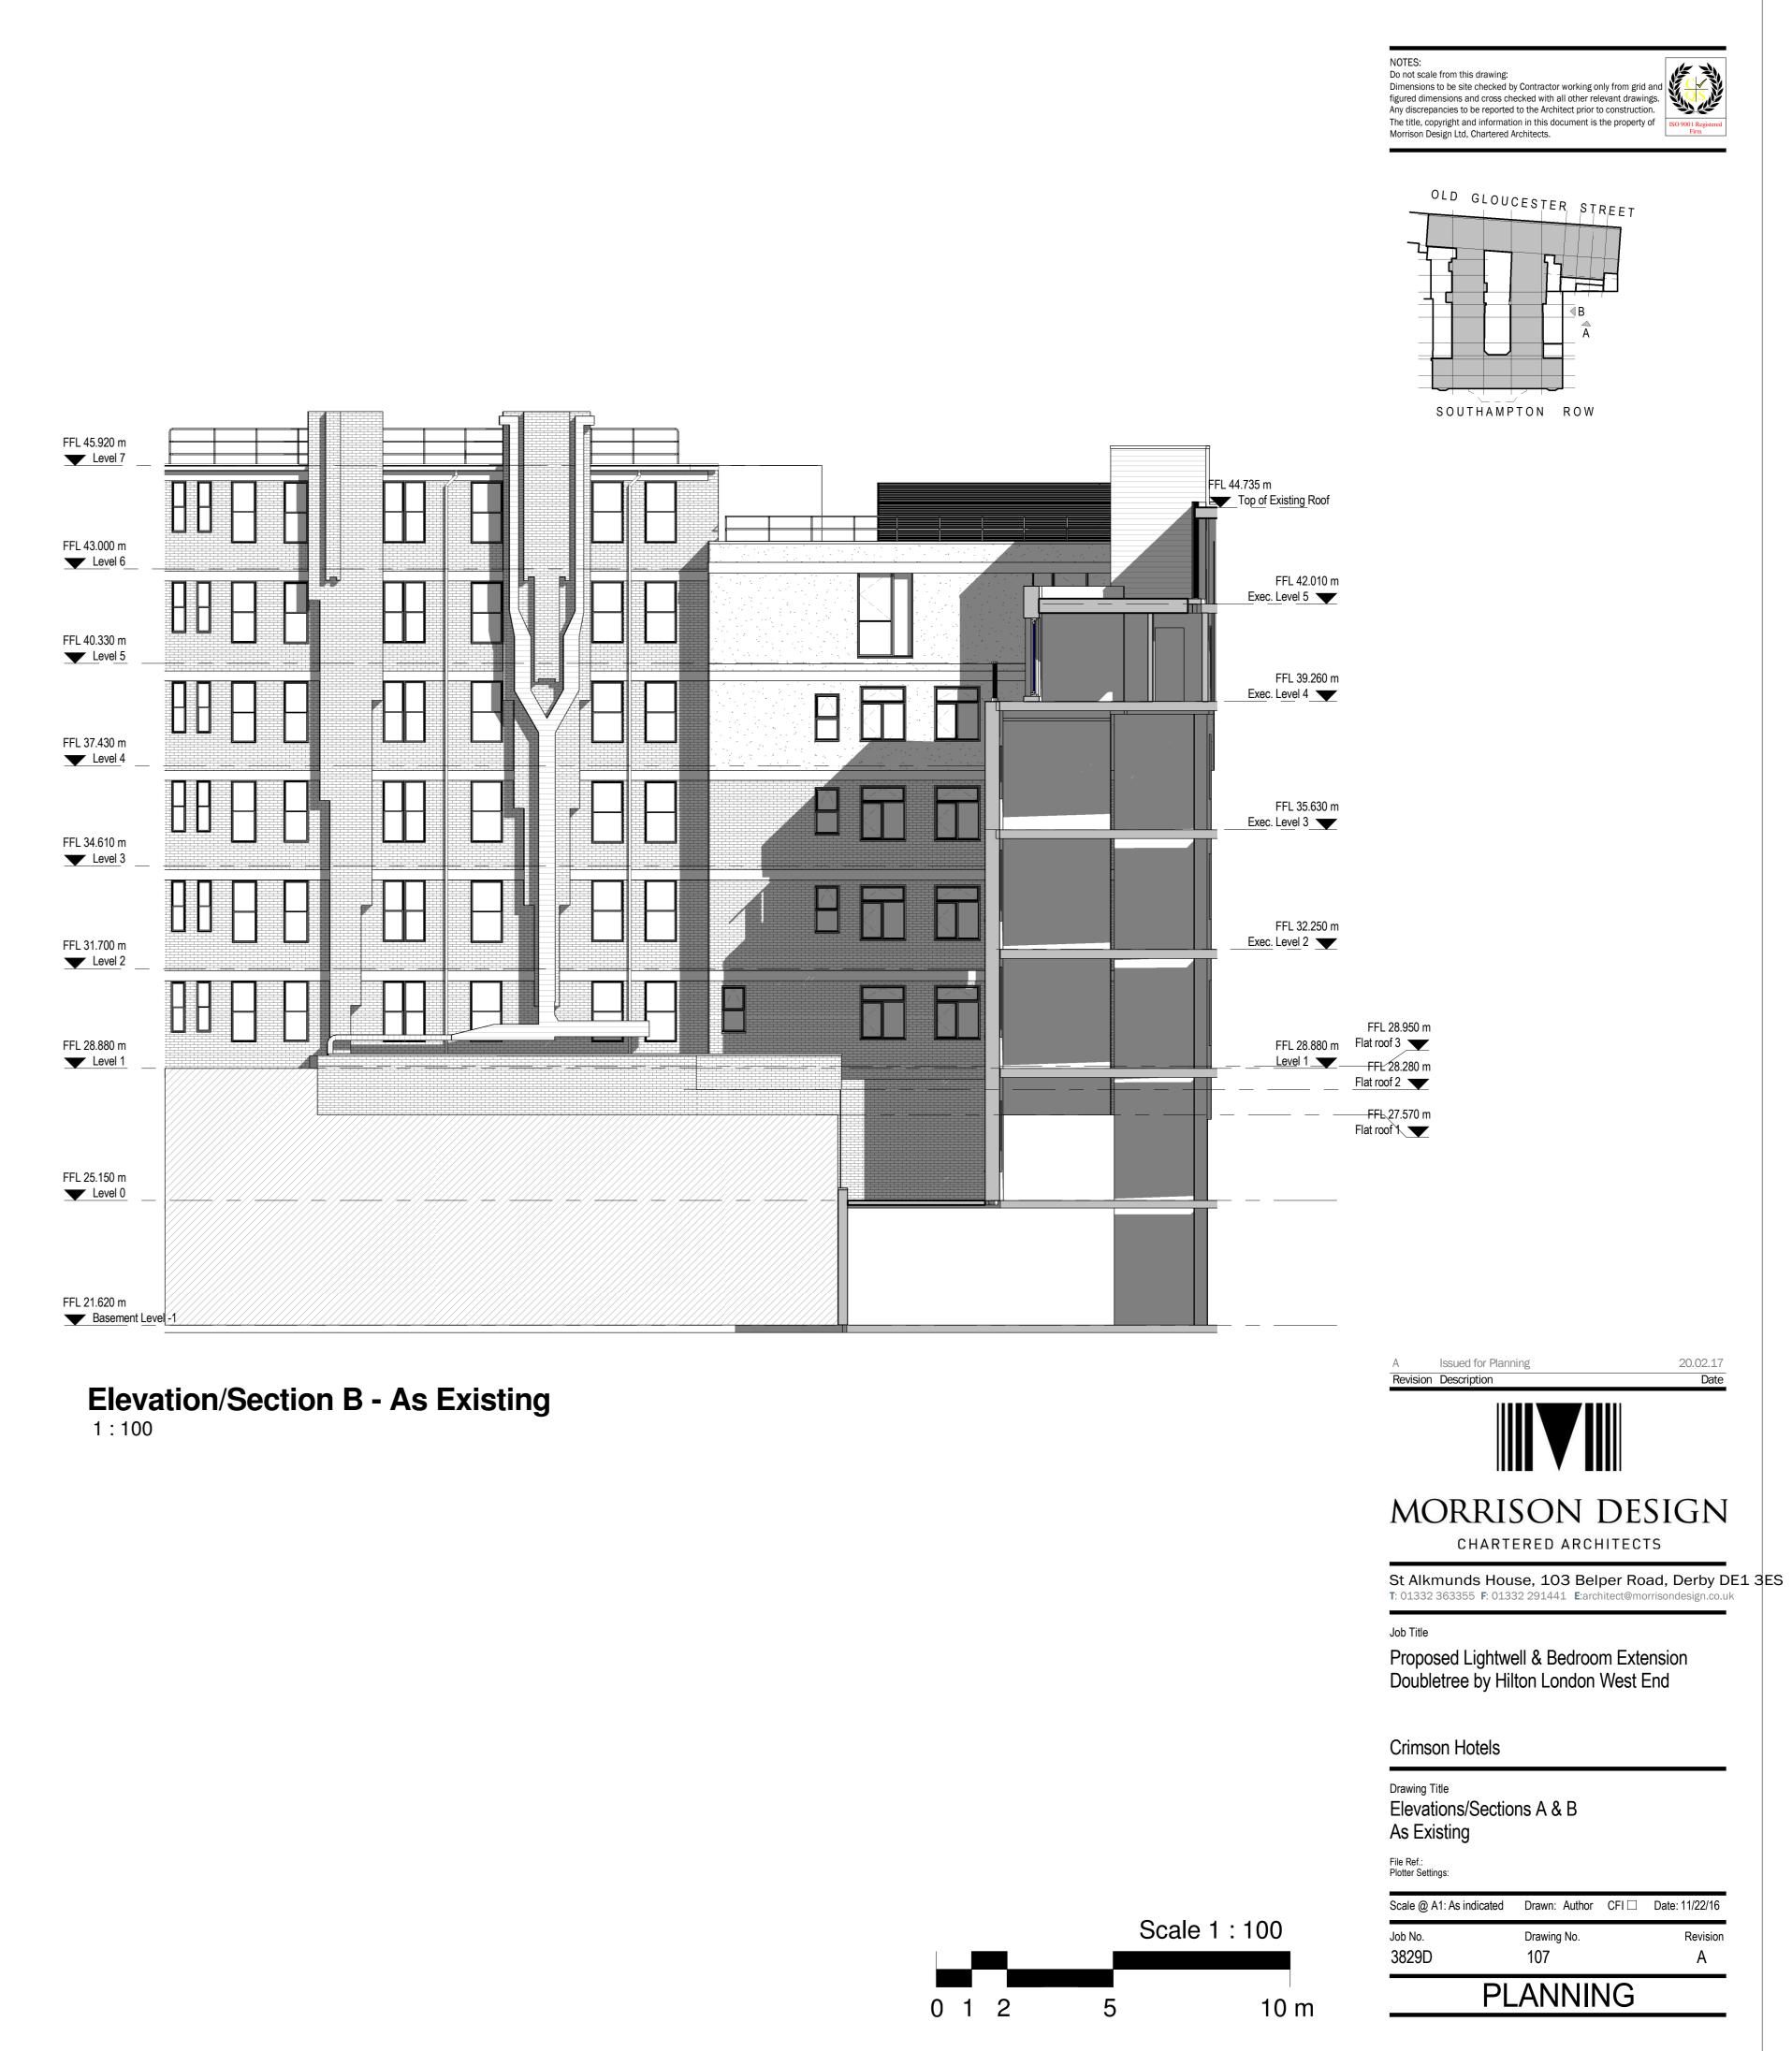

FFL 42.010 m

FFL 39.260 m

FFL 35.630 m

FFL 32.250 m

