



SCALE 1:100

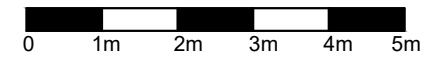

NOTES:

- 1. This drawing is a COPYRIGHT of Archetype.
- 2. All dimensions must be checked on site and Archetype should be informed immediately of any discrepancies prior to construction.

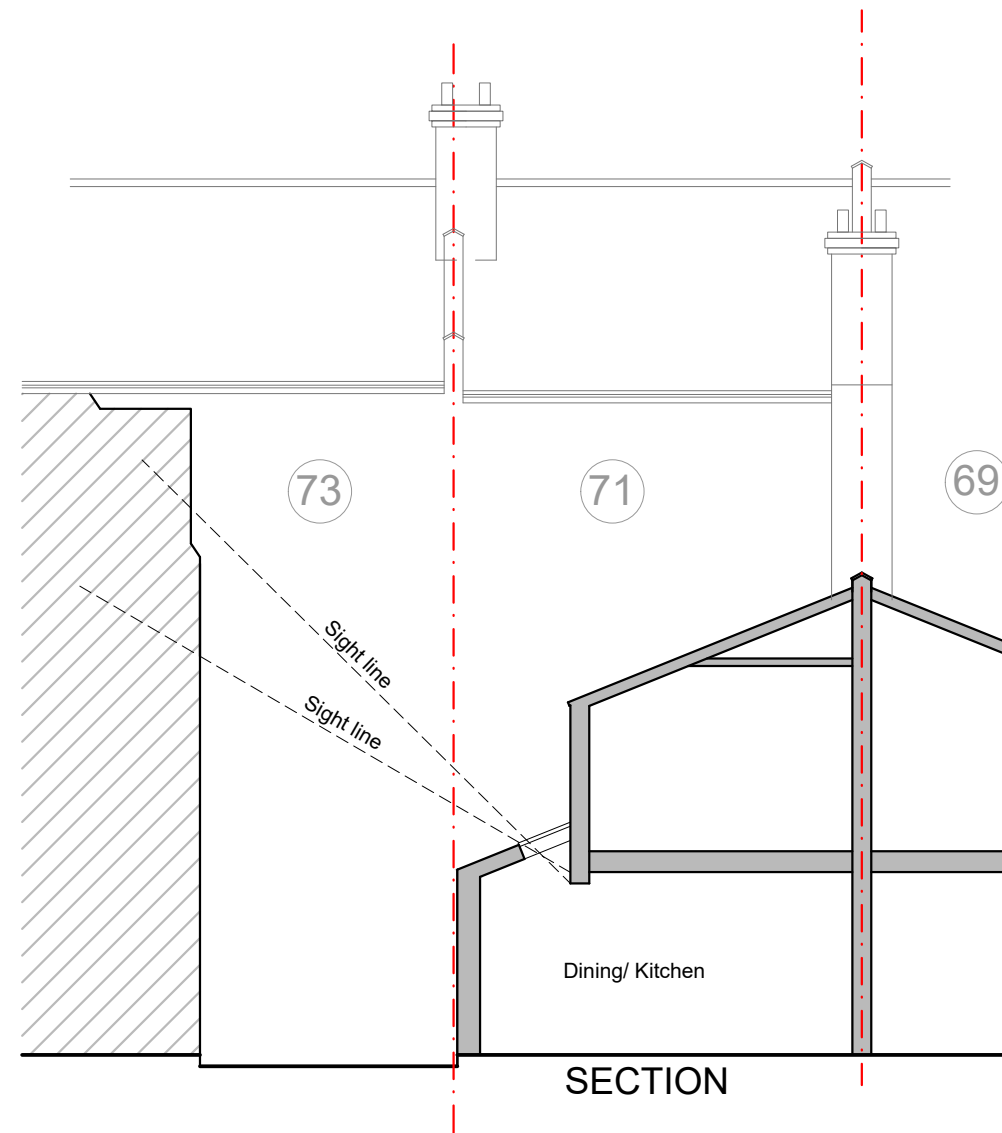

Revision	Description	Date
----------	-------------	------

Archetype

Architects Planners Designers
121 Gloucester Place London W1U 6JY
Tel: 020 7486 3656 Fax: 020 7486 3658
e-mail: architect@archetype.org.uk
Web: www.archetype.org.uk

Project: 71 RODERICK ROAD
LONDON NW3 2NP

Drawing Title: PROPOSED SECTION

Drawn: ZD Approved: Scale: 1: 100@ A3 Date: JAN 17

Drawing No. 1068 (02) 03	Revision: 1
-----------------------------	----------------

CAD Ref.