





EXTG UPPER FLOOR SECTION

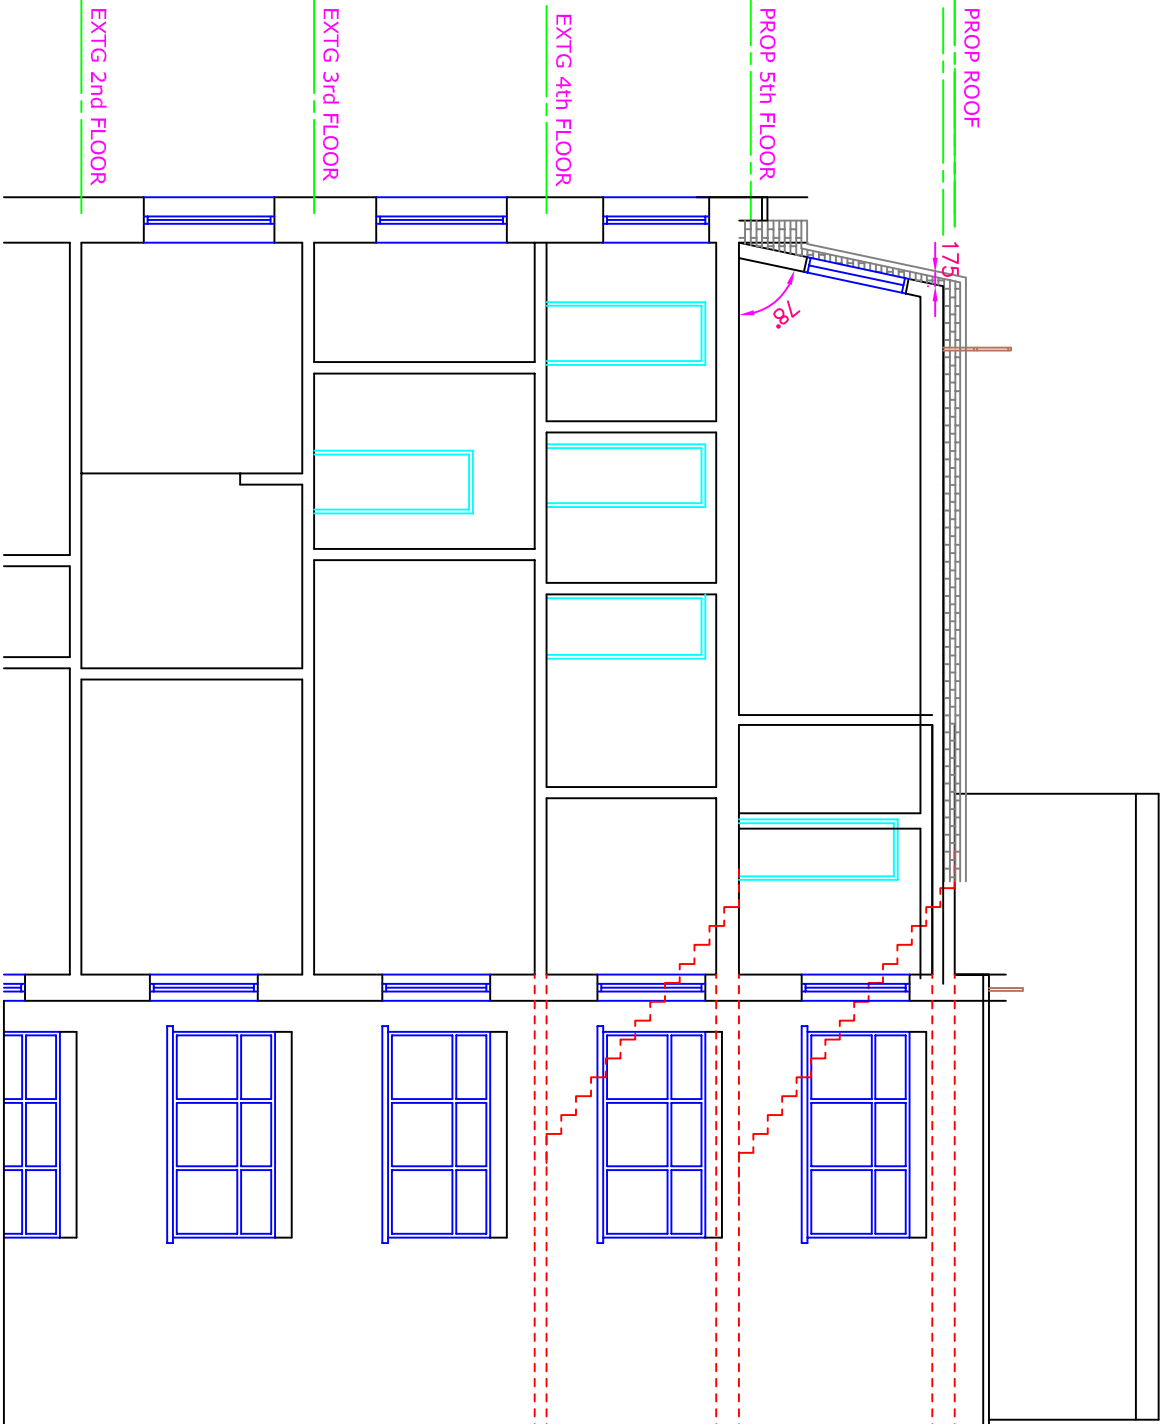

PROP UPPER FLOOR SECTION

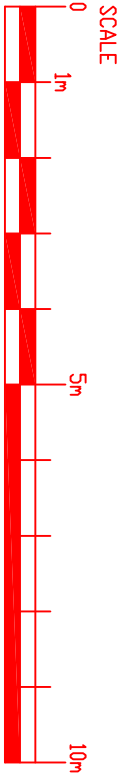

40 WISE LANE  
MILL HILL  
LONDON NW7 2RE  
TEL: 0208-959 8748  
FAX: 0208-959 7973

WEB SITE: [www.homesdesignltd.co.uk](http://www.homesdesignltd.co.uk)  
EMAIL: [info@homesdesignltd.co.uk](mailto:info@homesdesignltd.co.uk)

title  
EXISTING & PROPOSED SECTIONS

contract no. HD-615 scale 1:100 @ A3

project  
28 GREVILLE STREET - LONDON EC1N 8SU  
drawing no HD-615/4008

rev.: B date 01/2014