



View of 4 Highfields Grove from Highfields Grove



View of the proposed summer house from 4 Highfields Grove garden

TO BE READ IN CONJUNCTION WITH STRUCTURAL
ENGINEER'S DRAWINGS.
REPORT ALL DISCREPANCIES PRIOR TO PROCEEDING.

REVISION	DATE

Yeates Design LLP
74 Clerkenwell Road
London EC1M 5QA
tel: 020 7251 6667
www.yeatesdesign.co.uk



PROJECT : 4 HIGHFIELDS GROVE,
HIGHGATE, LONDON,
N6 6HN

DRAWING : PROPOSED SUMMER HOUSE
3d IMAGES


SCALE : Not to scale

DATE : February 2016


DWG NO. 573/P/014 DWN BY :

DRAWING STATUS : FOR TENDER
FOR PLANNING FOR INFORMATION

INFORMATION CONTAINED IN THIS DRAWING IS THE SOLE
COPYRIGHT OF YEATES DESIGN LLP AND SHOULD NOT BE
REPRODUCED WITHOUT THEIR PERMISSION

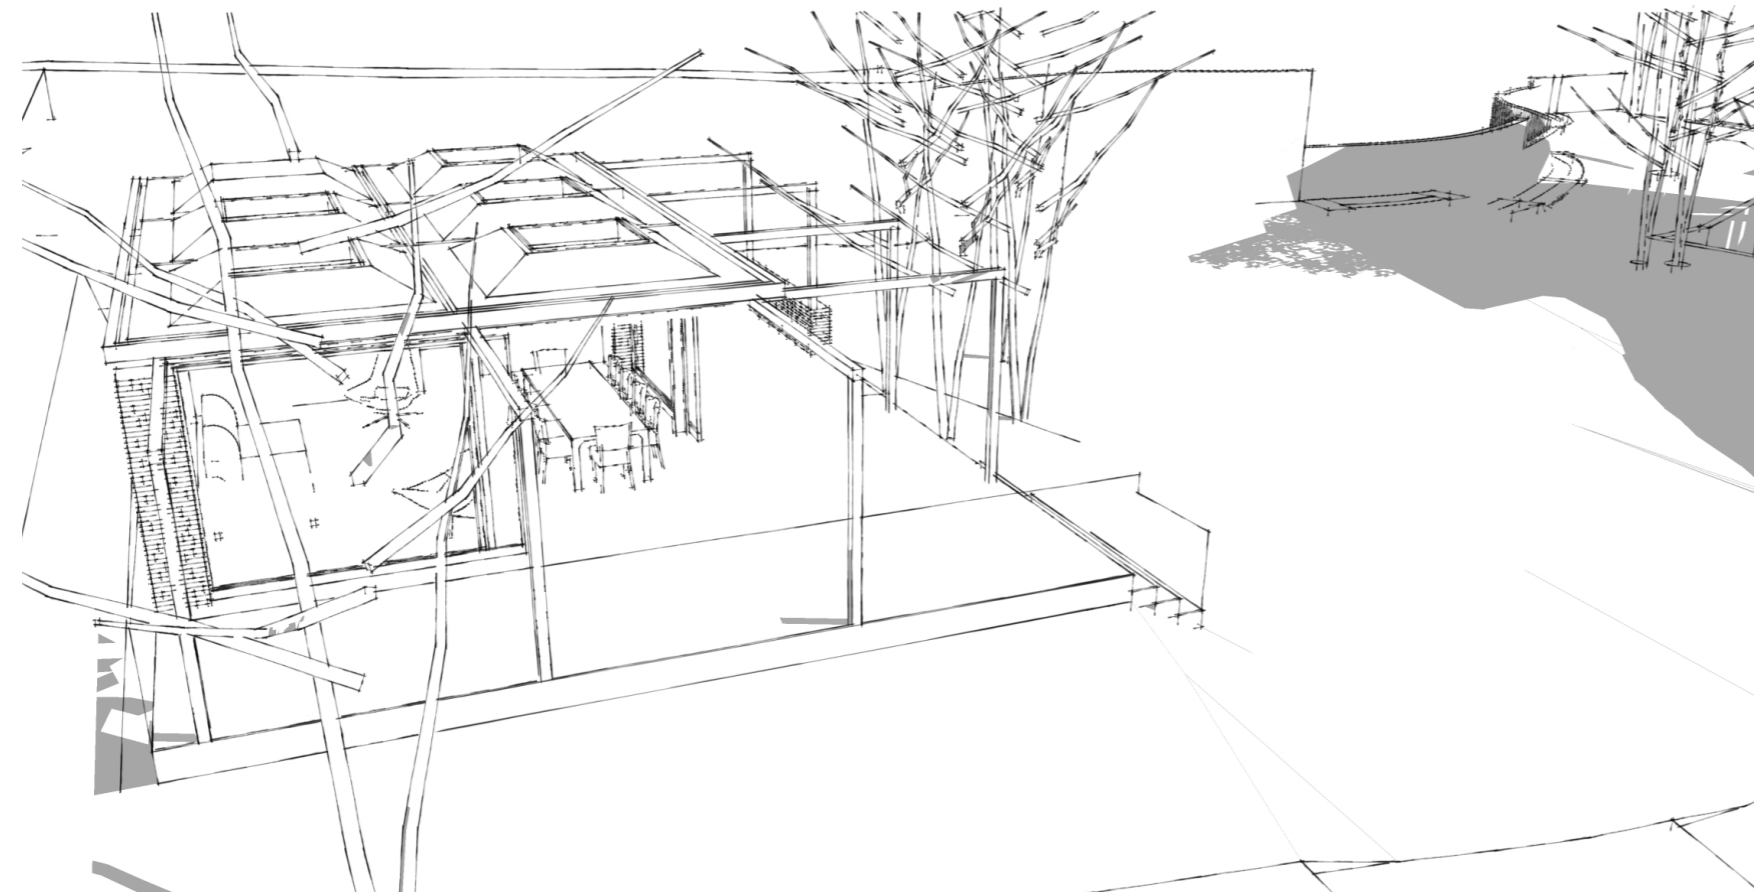

Proposed Aerial view of Summer House

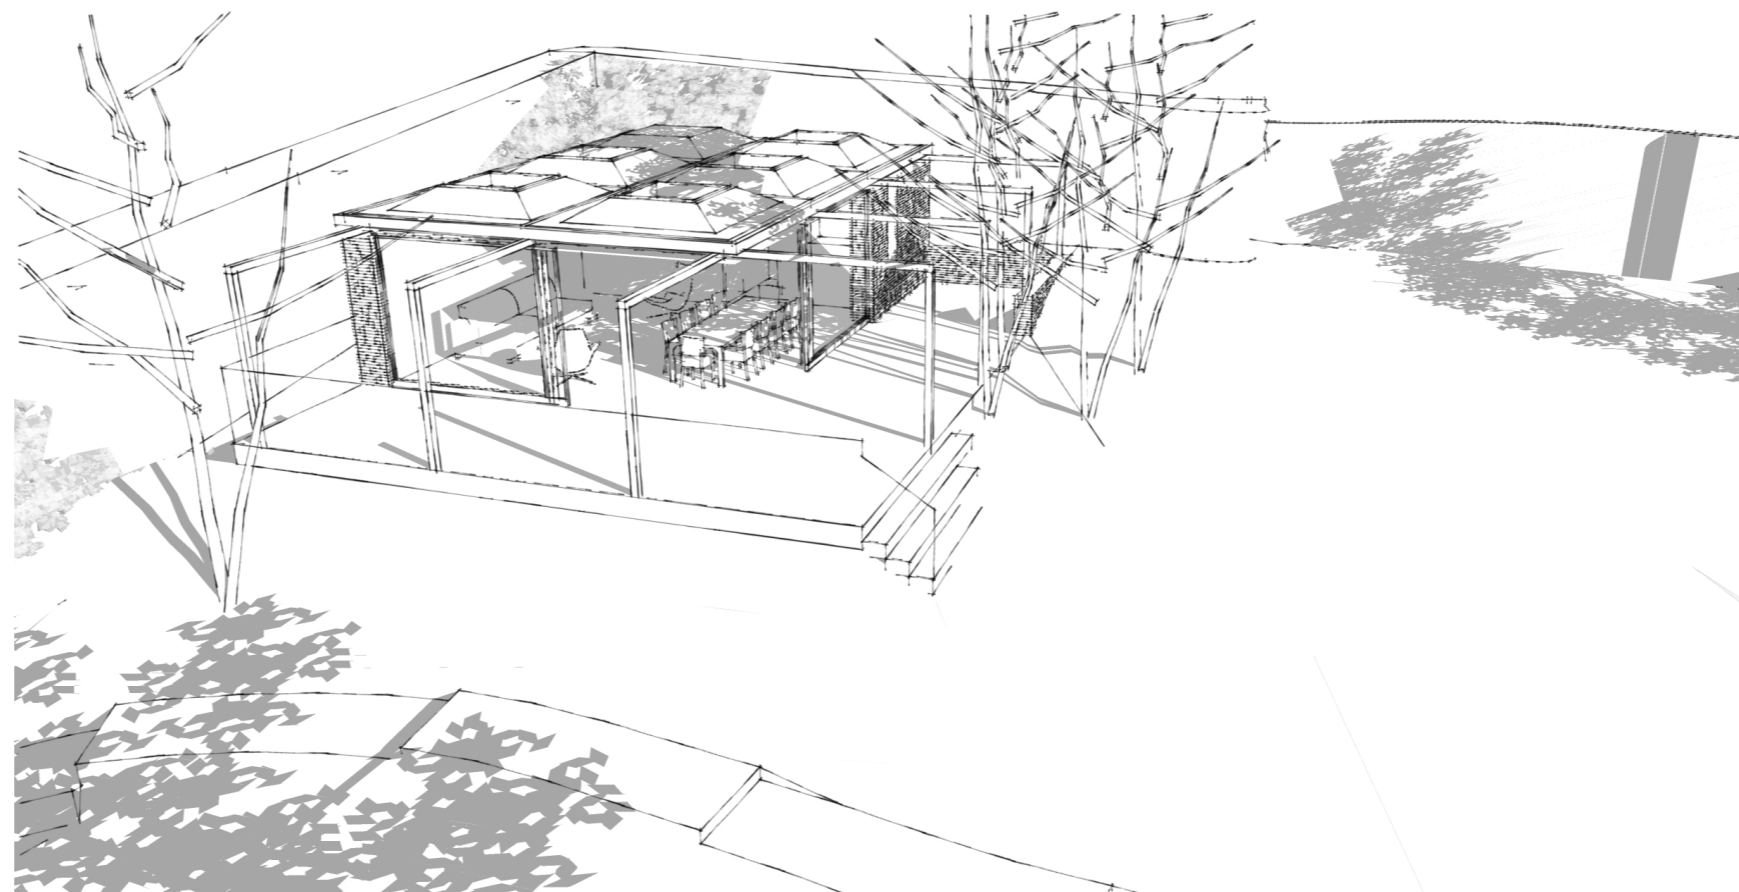

Proposed Aerial view of Summer House

TO BE READ IN CONJUNCTION WITH STRUCTURAL
ENGINEER'S DRAWINGS.
REPORT ALL DISCREPANCIES PRIOR TO PROCEEDING.

REVISION	DATE

Yeates Design LLP
74 Clerkenwell Road
London EC1M 5QA
tel: 020 7251 6667
www.yeatesdesign.co.uk



PROJECT : 4 HIGHFIELDS GROVE,
HIGHGATE, LONDON,
N6 6HN

DRAWING : PROPOSED SUMMER HOUSE
3d IMAGES

SCALE : Not to scale

DATE : February 2016

DWG NO. 573/P/015 DWN BY :

DRAWING STATUS : FOR TENDER
FOR PLANNING FOR INFORMATION

INFORMATION CONTAINED IN THIS DRAWING IS THE SOLE
COPYRIGHT OF YEATES DESIGN LLP AND SHOULD NOT BE
REPRODUCED WITHOUT THEIR PERMISSION