






EXISTING ELEVATION TO EYRE STREET HILL (A)

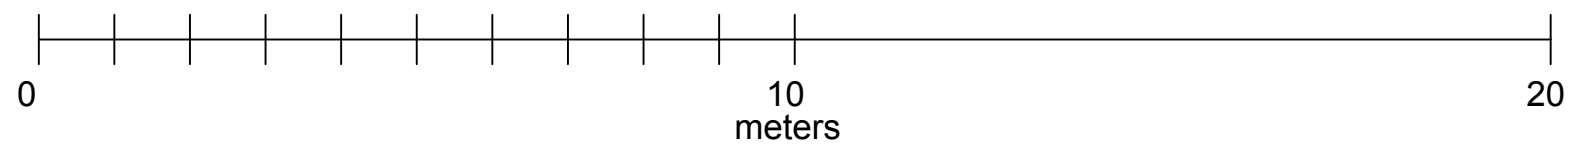

DATE: February 2017	SCALE: 1:100 @ A3	CLIENT: Winstone Properties Ltd	PROJECT: Clerkenwell Road Refurbishment	DRAWING TITLE: Existing Elevation A	DRAWING No.: 216-065-001	  <small>CHARTERED BUILDING SURVEYORS</small>
------------------------	----------------------	------------------------------------	--	--	-----------------------------	--