





EXISTING ELEVATION TO CLERKENWELL ROAD (C)

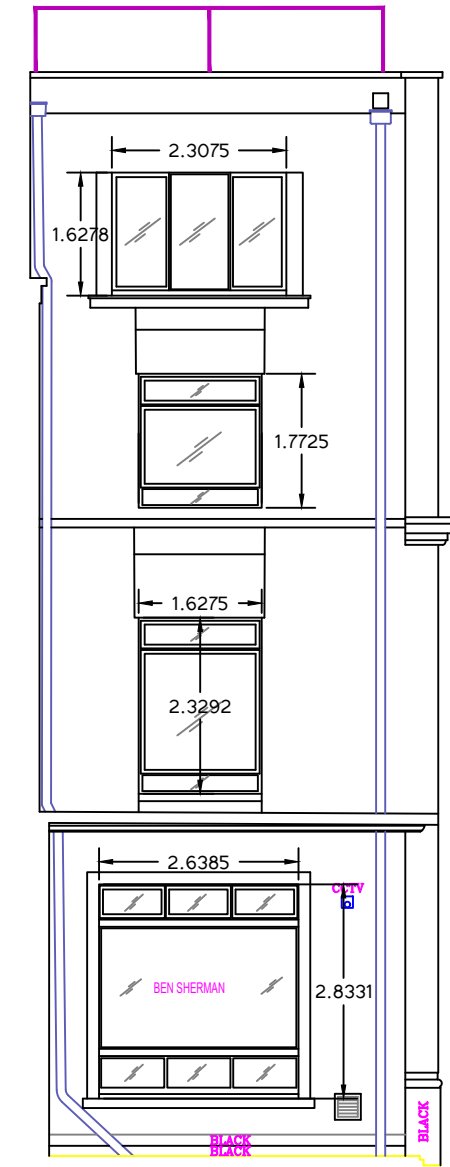

EXISTING ELEVATION TO SIDE
RETURN TO EYRE STREET
HILL (B)

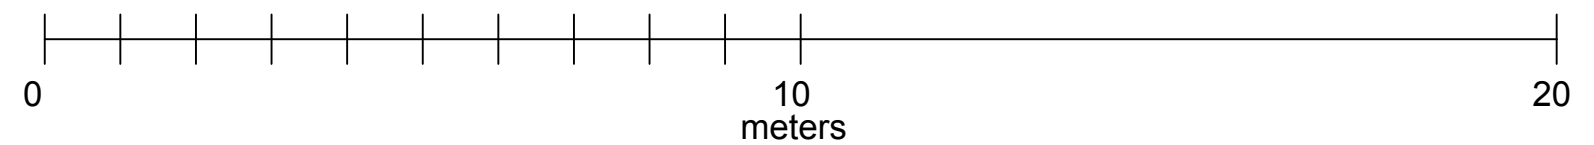

DATE: February 2017	SCALE: 1:100 @ A3	CLIENT: Winstone Properties Ltd	PROJECT: Clerkenwell Road Refurbishment	DRAWING TITLE: Existing Elevation B&C	DRAWING No.: 216-065-002	 
------------------------	----------------------	------------------------------------	--	--	-----------------------------	---