




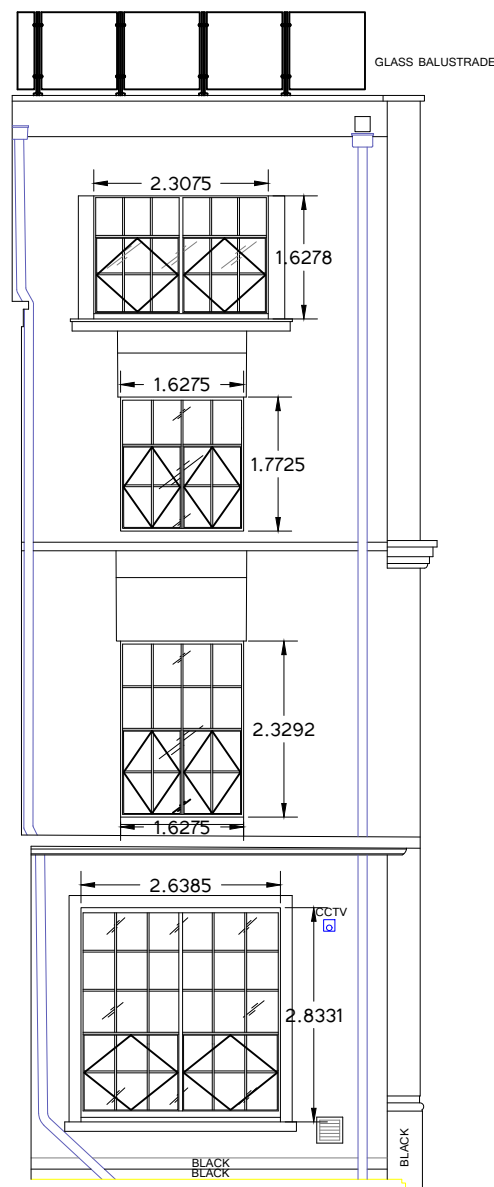

PROPOSED ELEVATION TO SIDE RETURN TO EYRE STREET HILL (B)

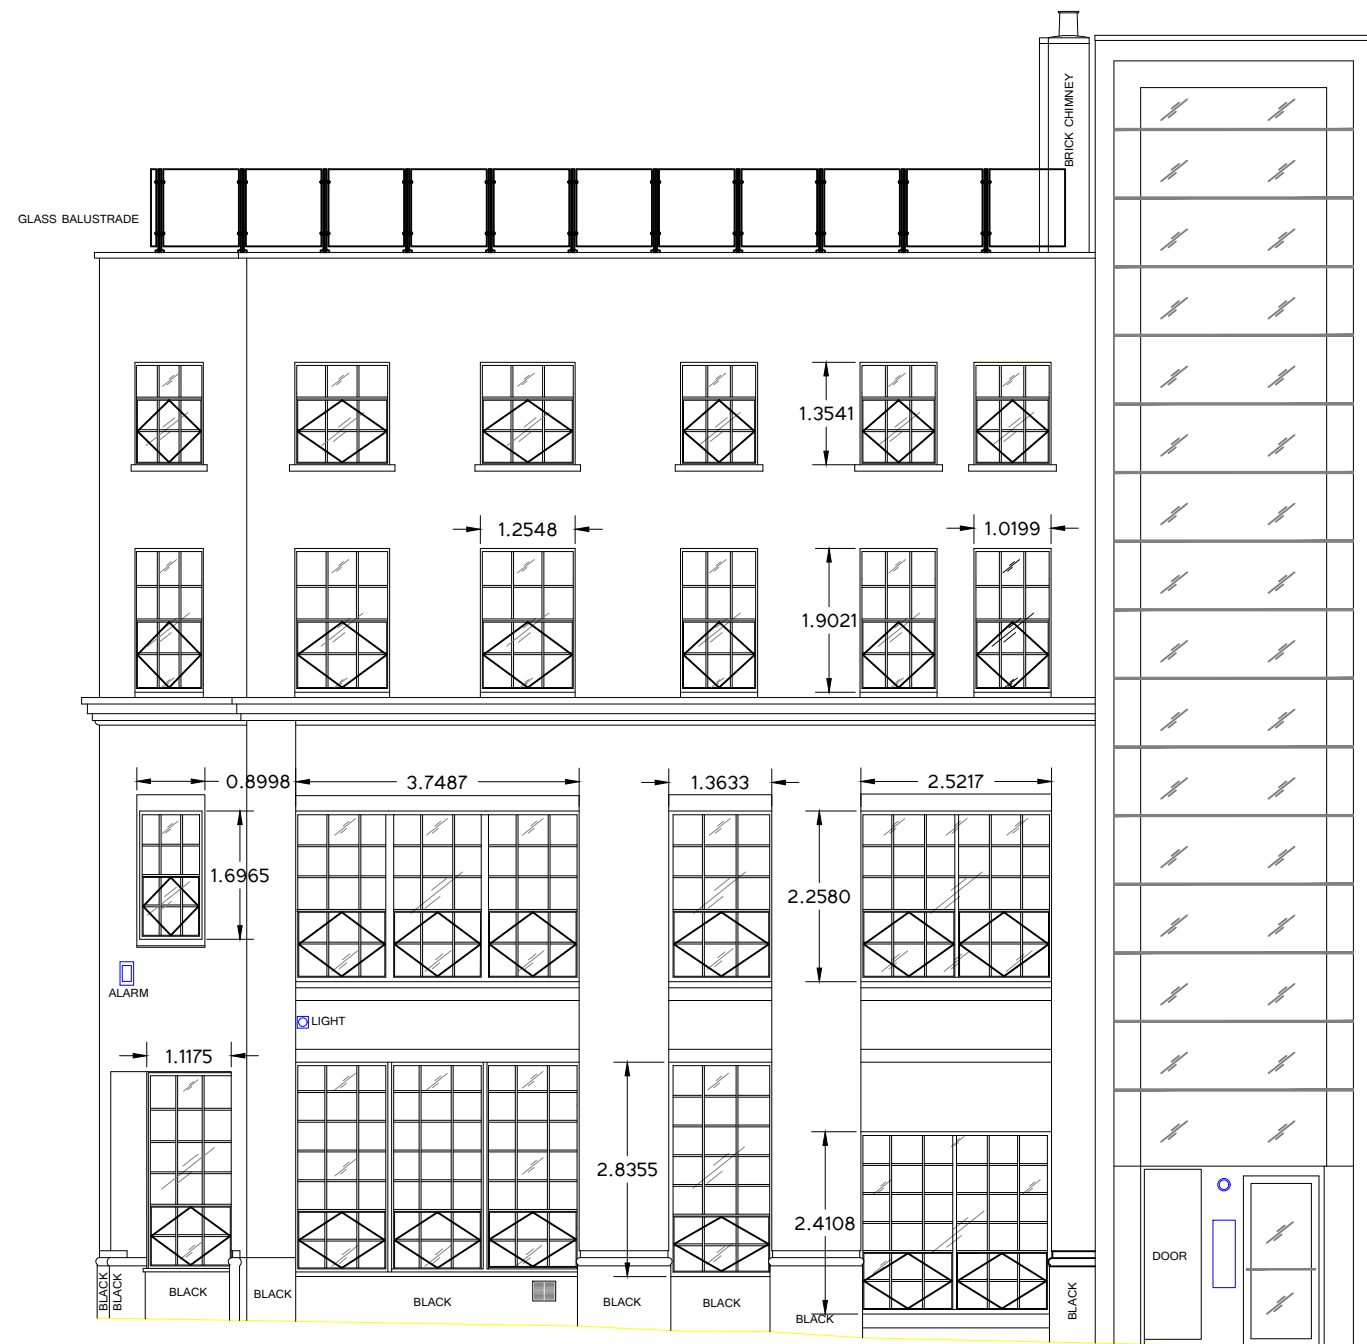

PROPOSED ELEVATION TO CLERKENWELL ROAD (C)

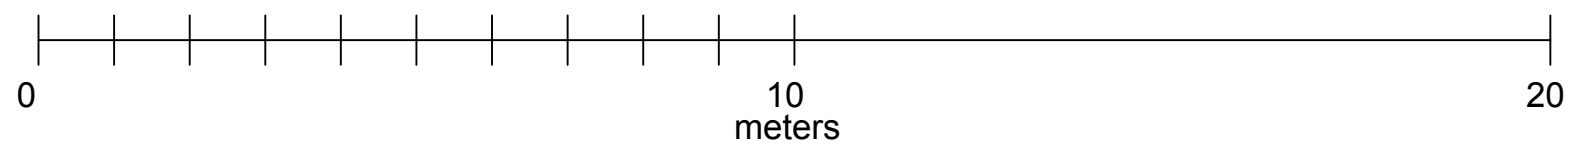

|                        |                      |                                    |                                            |                                            |                             |   |
|------------------------|----------------------|------------------------------------|--------------------------------------------|--------------------------------------------|-----------------------------|---|
| DATE:<br>February 2017 | SCALE:<br>1:100 @ A3 | CLIENT:<br>Winstone Properties Ltd | PROJECT:<br>Clerkenwell Road Refurbishment | DRAWING TITLE:<br>Proposed Elevation B & C | DRAWING No.:<br>216-065-004 |   |
|------------------------|----------------------|------------------------------------|--------------------------------------------|--------------------------------------------|-----------------------------|---|