




DETAIL A - PROPOSED ACCESS PLATFORM LIFT 1:50

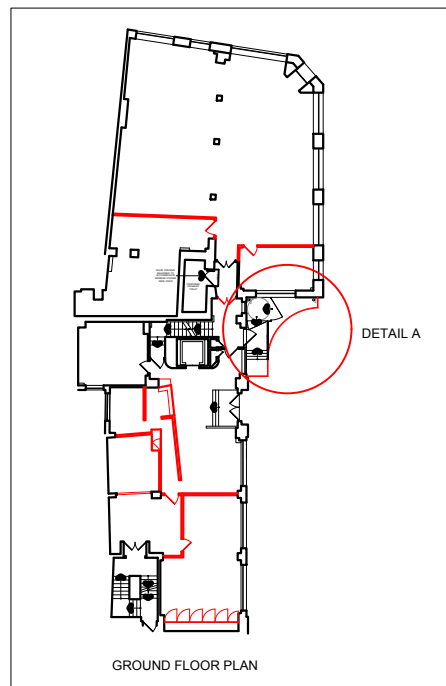

DETAIL A - LOCATION PLAN 1:500

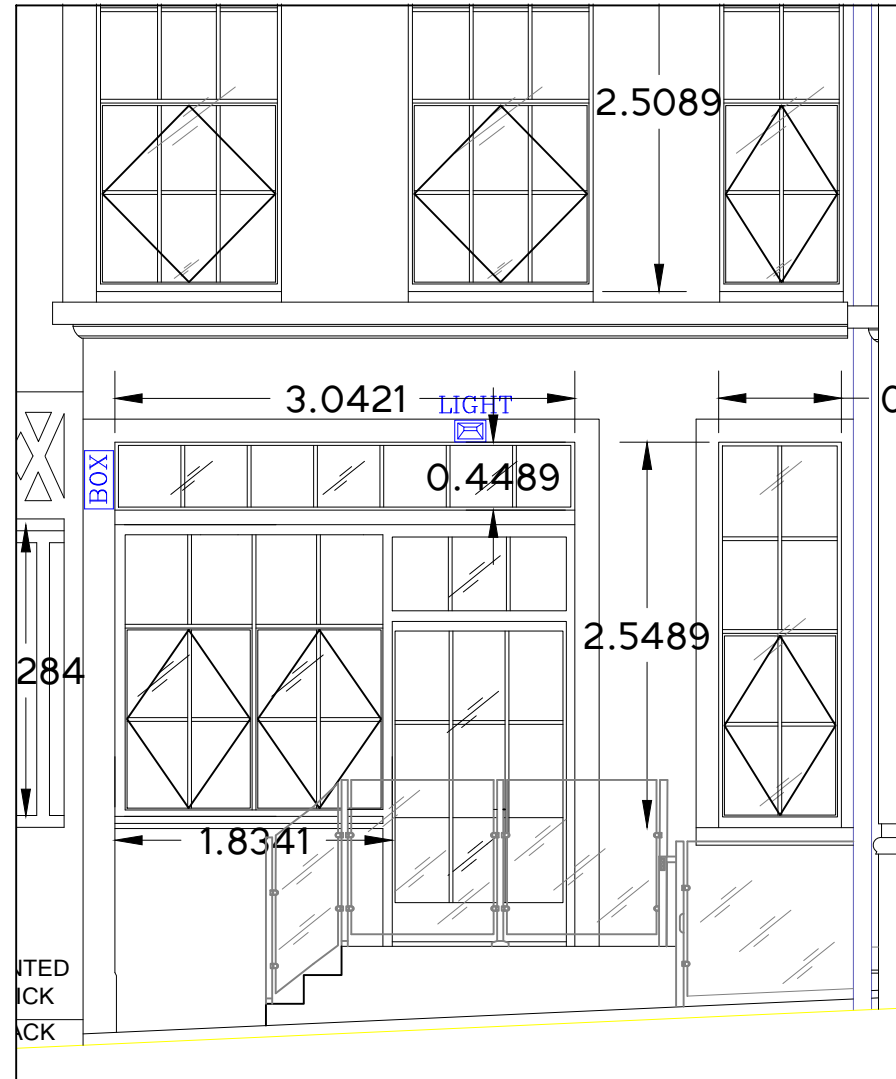

PROPOSED ACCESS PLATFORM LIFT ELEVATION 1:50

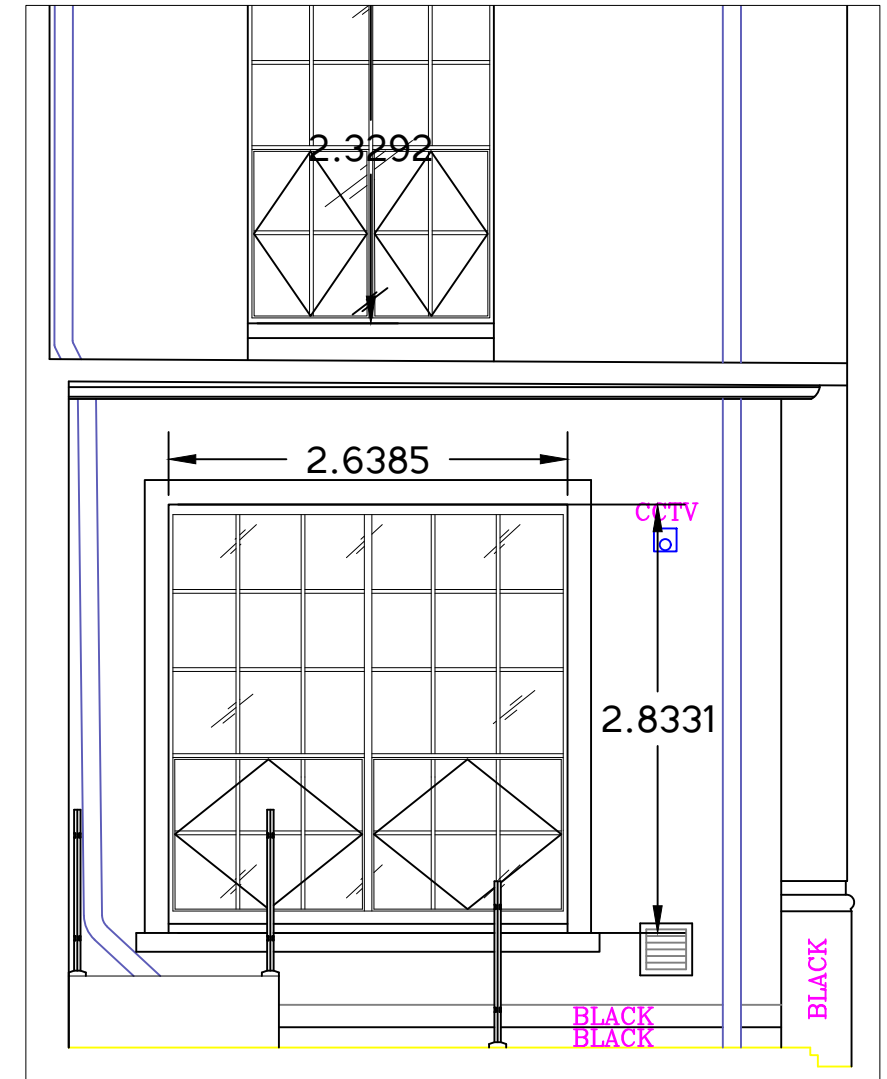

PROPOSED ACCESS PLATFORM LIFT SECTION 1:50

DATE: February 2017

SCALE: 1:200 @ A3

CLIENT: Winstone Properties Ltd

PROJECT: Clerkenwell Road Refurbishment

DRAWING TITLE: Proposed Access Platform Lift

DRAWING No.: 216-065-014