


AC UNIT TO SERVE THIRD FLOOR ONLY

© This drawing is the property of Richard Mitzman Architects. No disclosure or copy of it may be made without the written permission of Richard Mitzman Architects.


**For Construction Purposes:**

- Do not scale this drawing.
- All dimensions and levels to be checked on site.
- Discrepancies to be reported to Richard Mitzman Architects before proceeding.
- If in any doubt about information on this drawing contact Richard Mitzman Architects.

Revisions

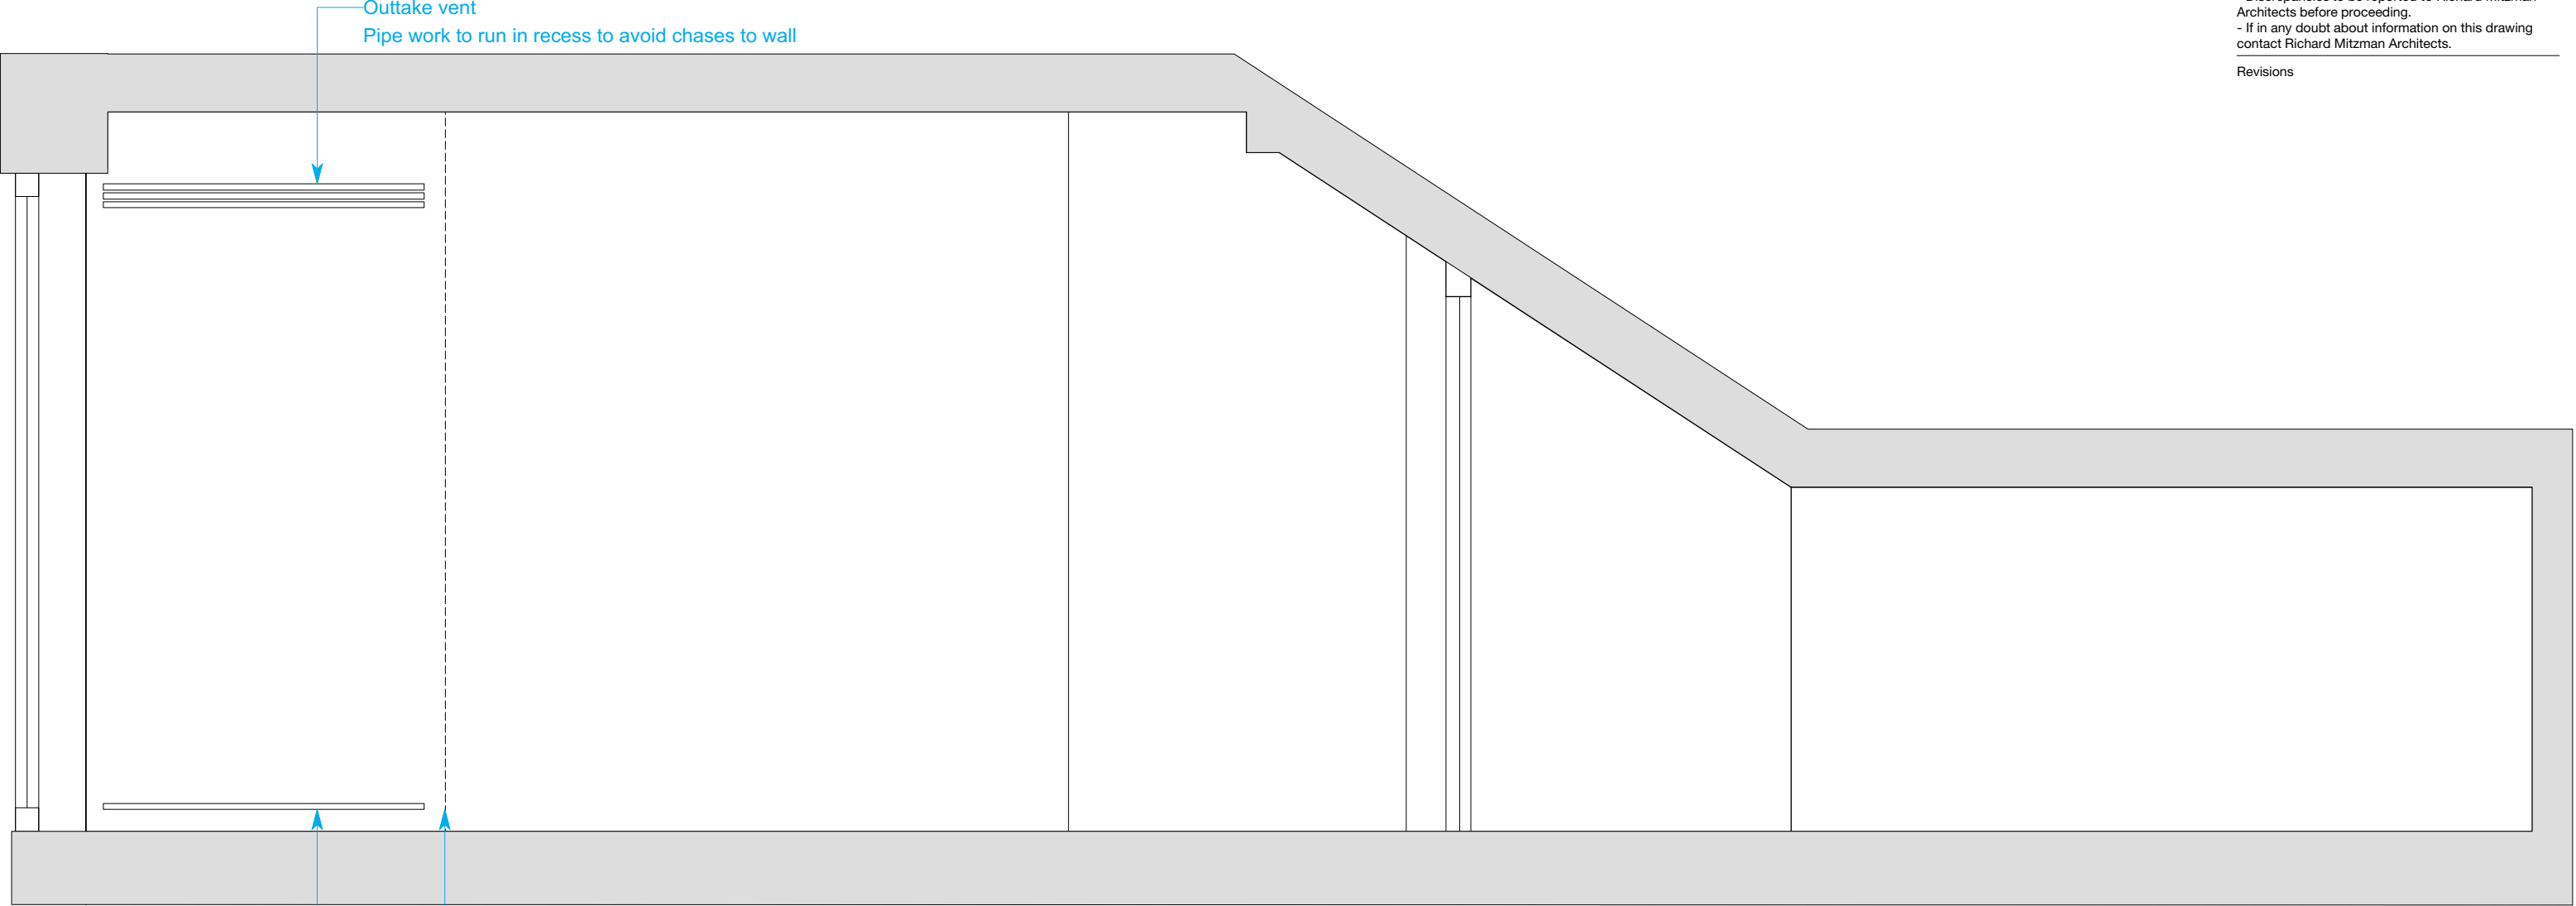

1 Internal Elevation  
1:20

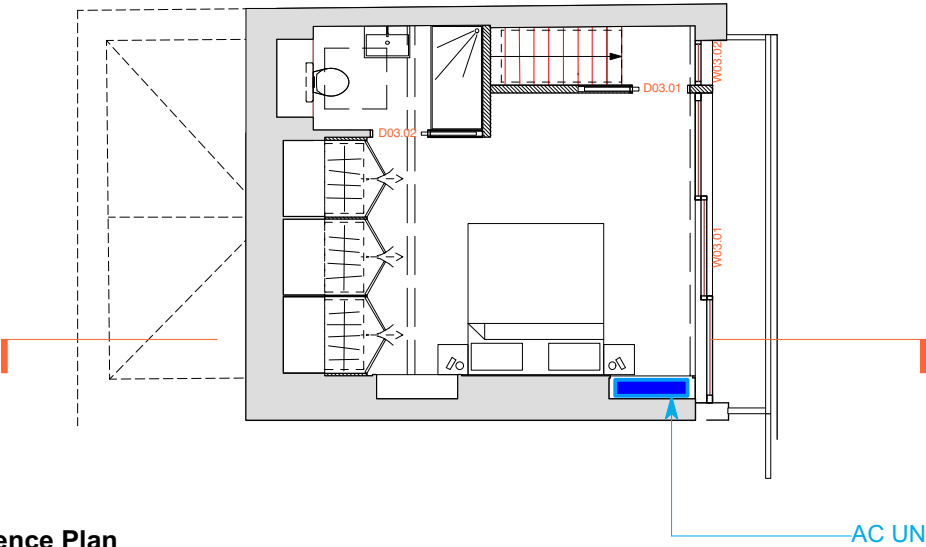

2 Reference Plan  
1:100



**RICHARD MITZMAN architects llp**  
020 7722 8525  
mail@richardmitzman.com  
www.richardmitzman.com  
Unit 1 Primrose Mews  
Sharpleshall Street  
London NW1 8YW

**client**  
Mr Scanlan & Mrs Nassiri

**project**  
1 Chamberlain  
Street NW1 8XB

**drawing title**  
Proposed AC Location

**status**  
Planning

**scale**  
1:100 & 1:20

**drawn by**  
CS

**date created**  
01.07.16

**file reference**  
252-A-L-03-Joinery

drawing no.	revision
252-DWG-230-03	

Existing Walls  
Proposed Wall