



23a Ravenshaw Street

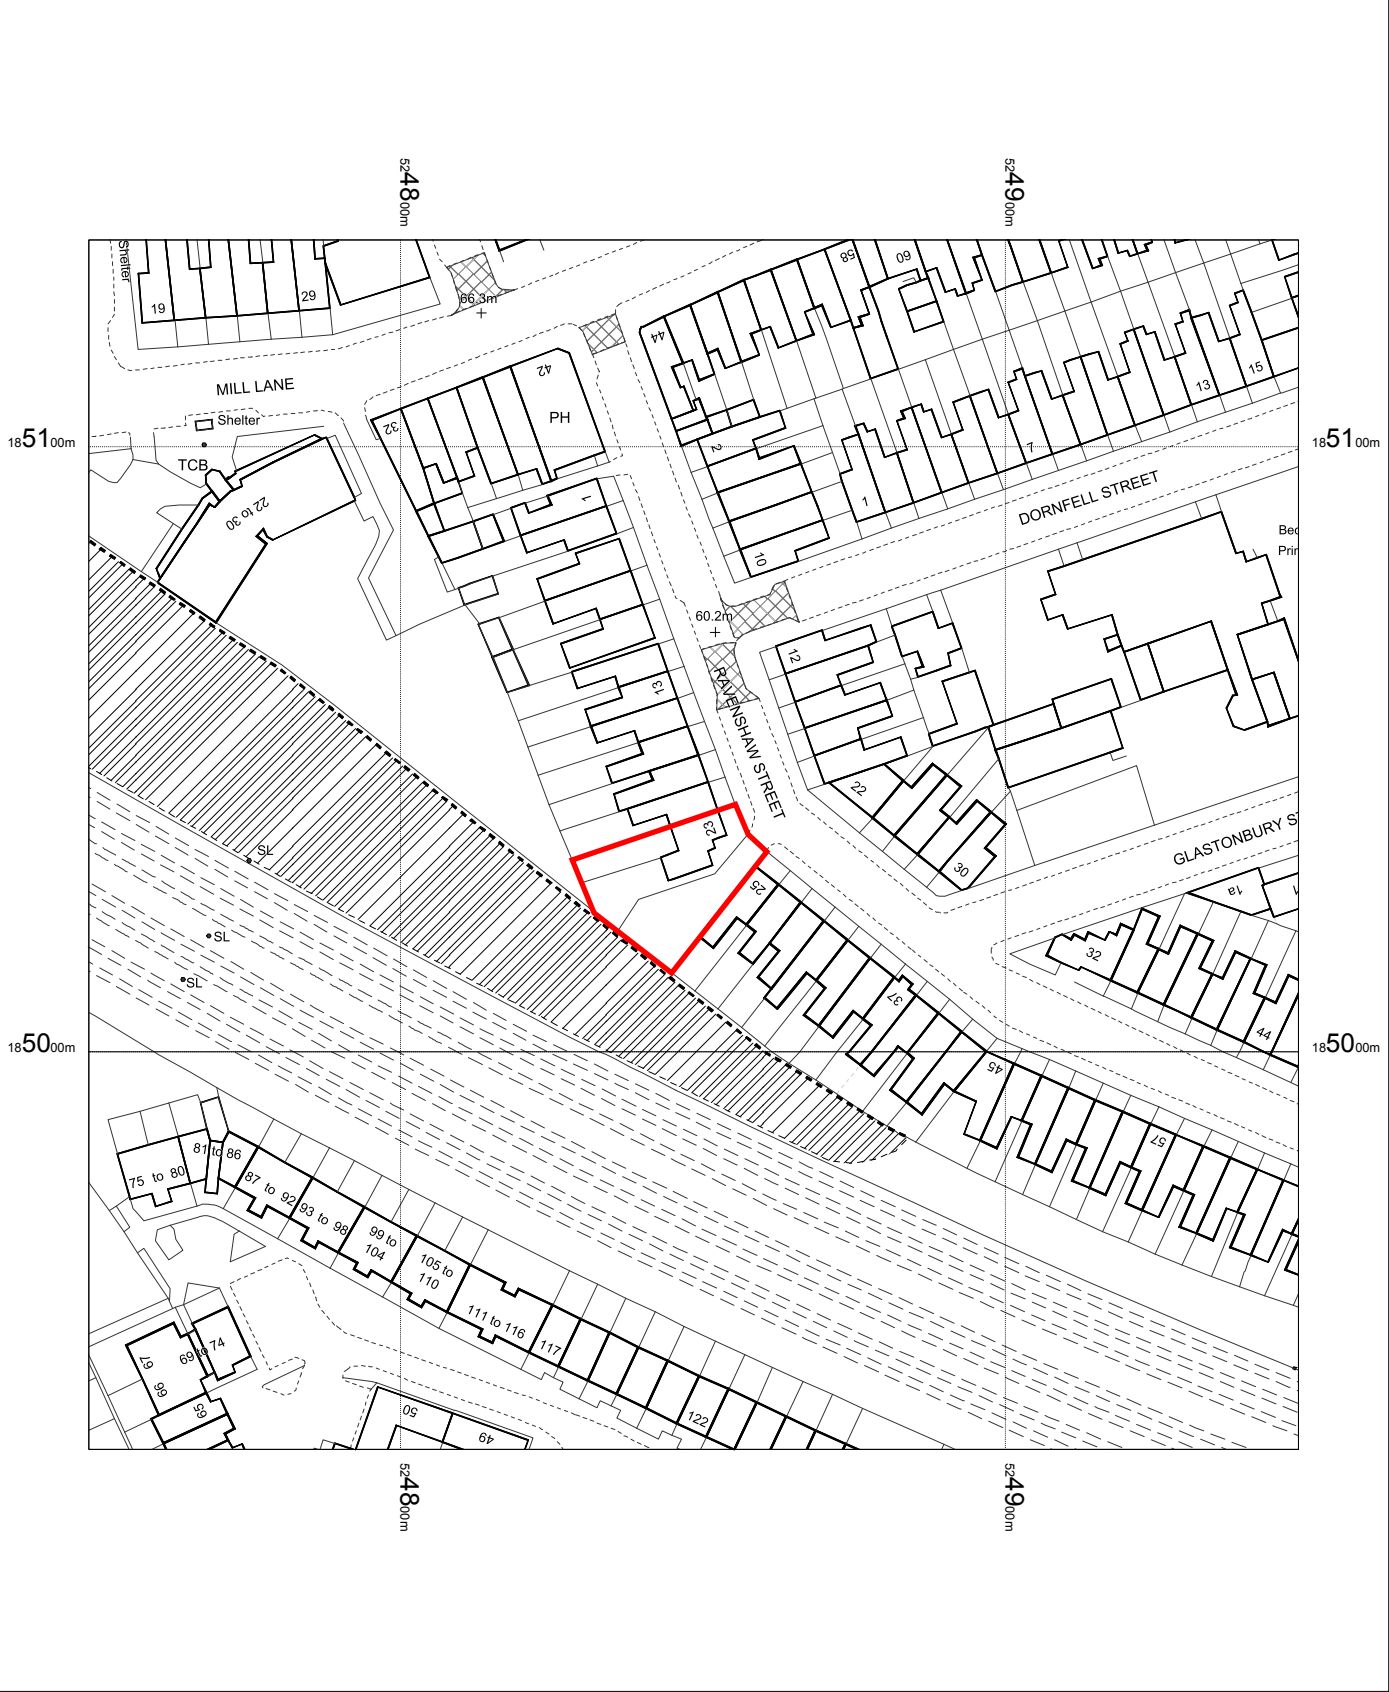

23a Ravenshaw Street
London
NW6 1NP

OS Mastermap
14 September 2011, ID: BLJT-00095047
www.planningapplicationmaps.co.uk
1:1250 scale print at A4, Centre: 524848 E, 185034 N
©Crown Copyright. Licence no. 10001998

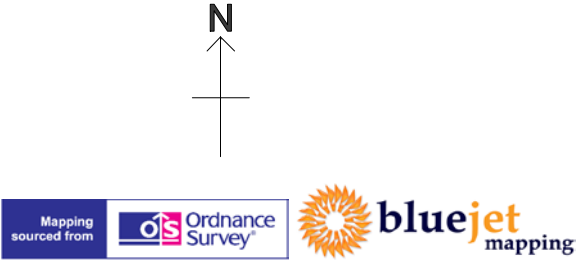

23a Ravenshaw Street



23a Ravenshaw Street
London
NW6 1NP

OS Mastermap
14 September 2011, ID: BLJT-00095046
www.planningapplicationmaps.co.uk
1:500 scale print at A4, Centre: 524848 E, 185034 N
©Crown Copyright. Licence no. 10001998

