


REAR ELEVATION: KK

RIGHT SIDE REAR VIEW

- CLEAR GLASS
- OBSCURED GLASS
- BACK WALL
- RAILWAY BANK

DRAWINGS FOR PLANNING ONLY.
Copyright C S Taylor 2016. No implied license exists. This drawing should not be used to calculate areas for the purpose of valuation. All dimensions to be checked on site by the contractor and such dimensions to be their responsibility. Do not scale drawings. This drawing is to be read in conjunction with all other contract documents and specifications and all other consultants drawings. All levels and dimensions should be checked on site. All work must comply with relevant British Standards and Building Regulation requirements. Drawing errors and omissions must be reported to the designer.

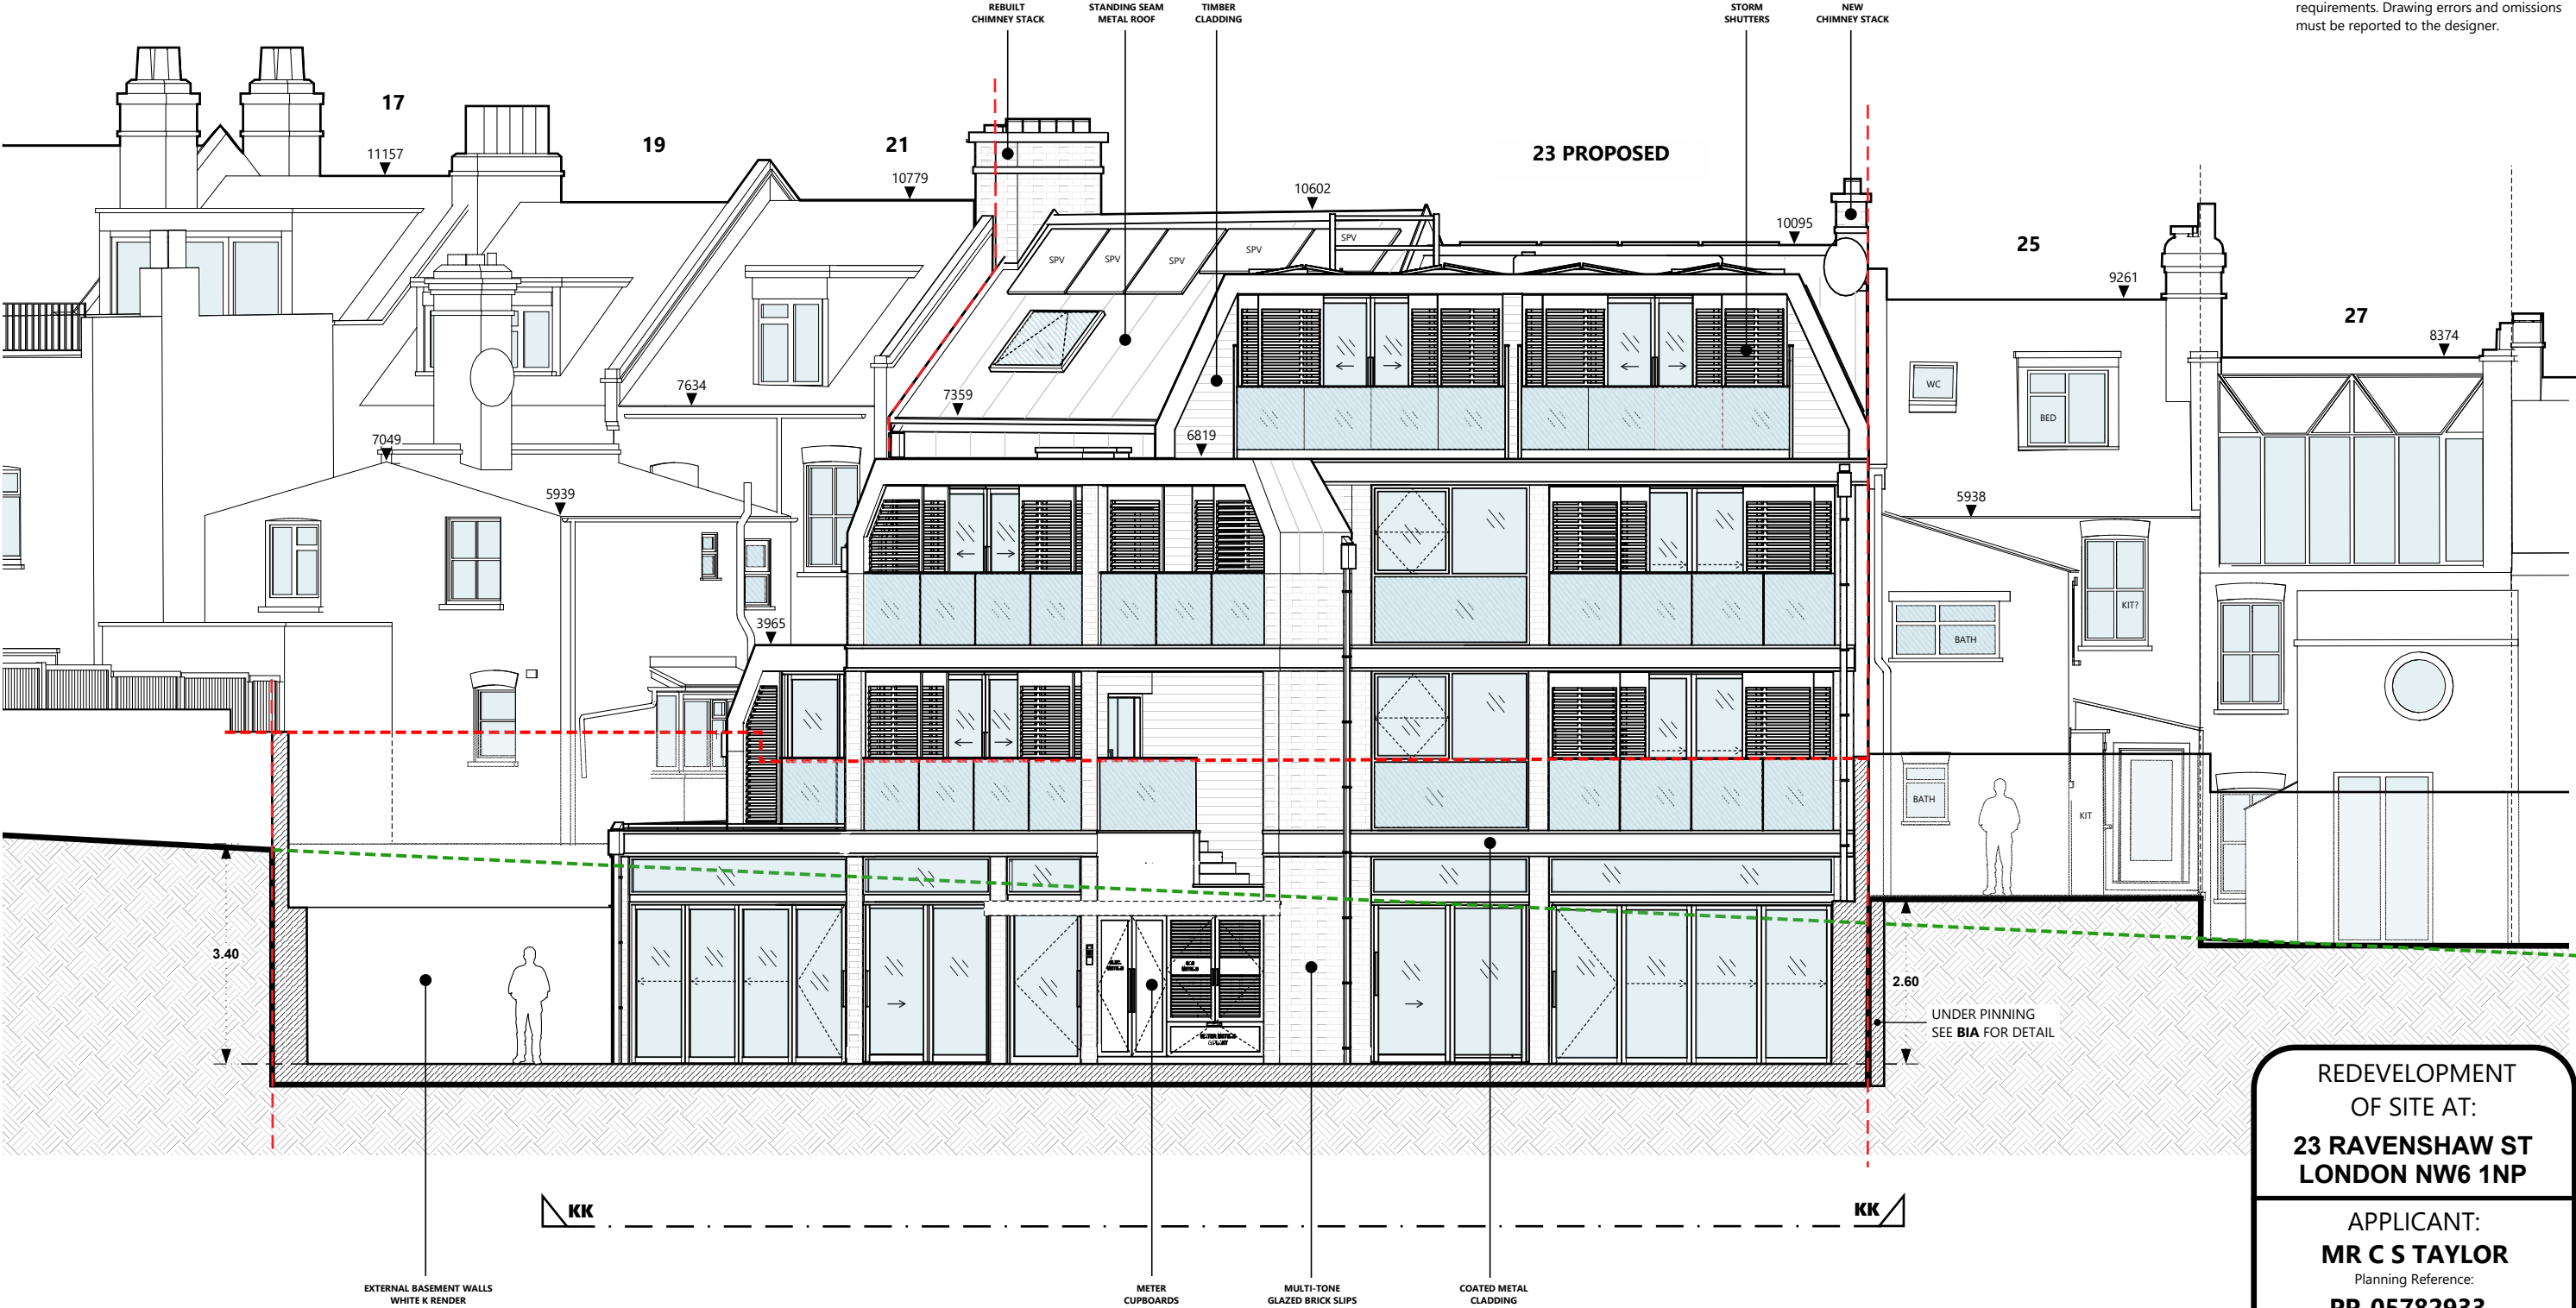

REDEVELOPMENT
OF SITE AT:
**23 RAVENSHAW ST
LONDON NW6 1NP**

APPLICANT:
MR C S TAYLOR
Planning Reference:
PP-05782933

CONTACT: MR C TAYLOR, 23A RAVENSHAW
STREET, LONDON NW6 1NP | TEL: 07739108695
EMAIL: chris.stuart.taylor@gmail.com


Revised: 11 Feb 2017

SHEET 15


REAR ELEVATION: LL

LEFT SIDE REAR VIEW

DRAWINGS FOR PLANNING ONLY.
Copyright C S Taylor 2016. No implied license exists. This drawing should not be used to calculate areas for the purpose of valuation. All dimensions to be checked on site by the contractor and such dimensions to be their responsibility. Do not scale drawings. This drawing is to be read in conjunction with all other contract documents and specifications and all other consultants drawings. All levels and dimensions should be checked on site. All work must comply with relevant British Standards and Building Regulation requirements. Drawing errors and omissions must be reported to the designer.

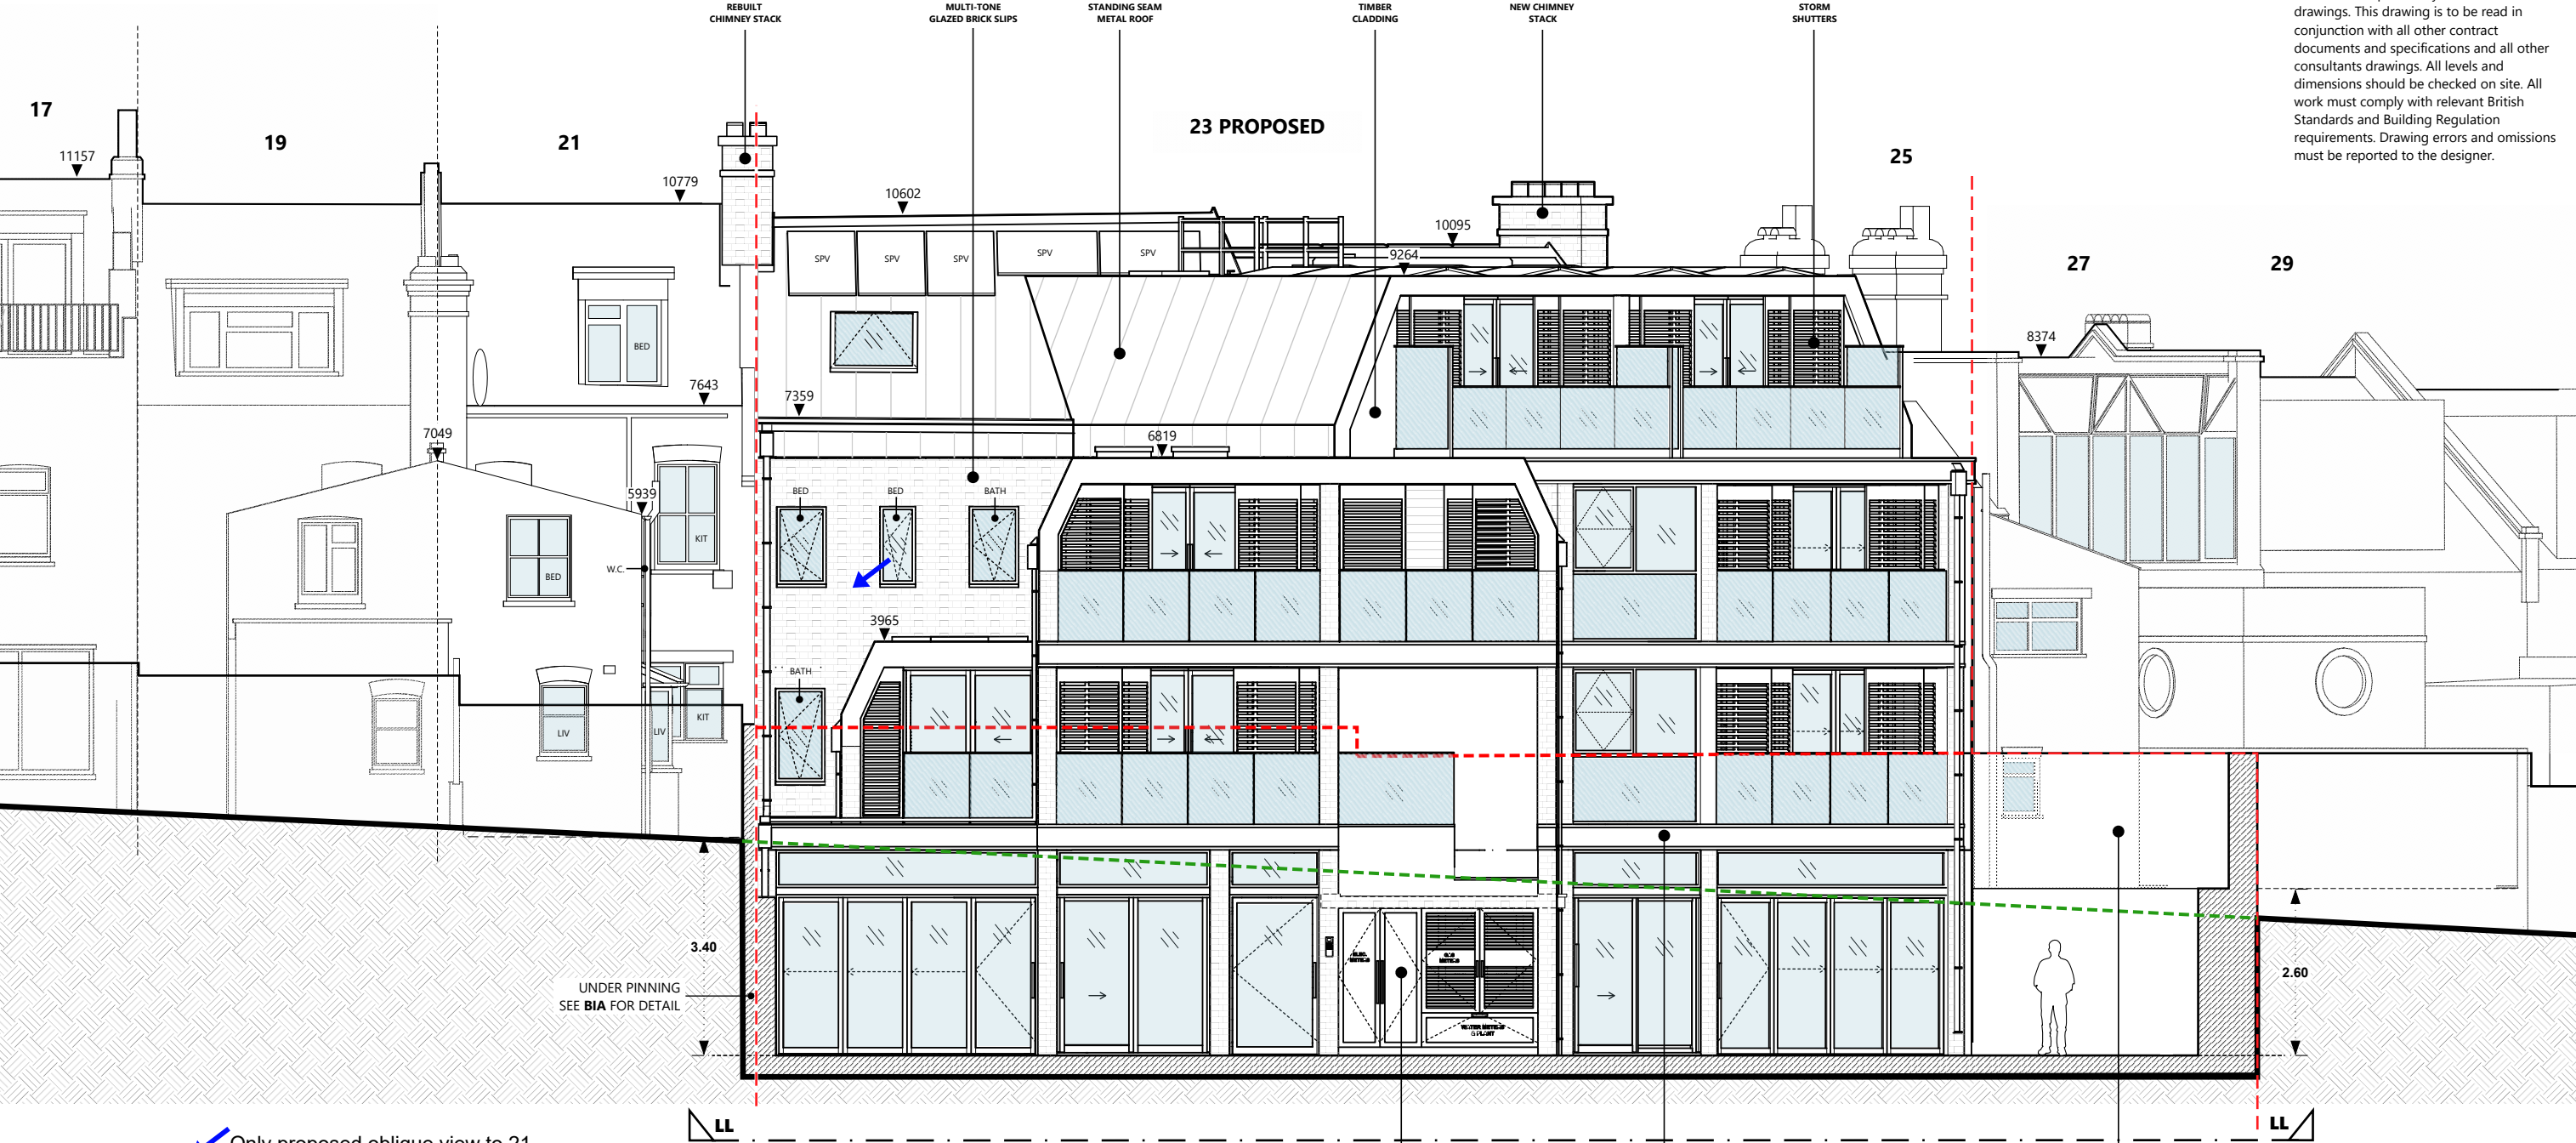

CLEAR GLASS **OBSCURED GLASS** **BACK WALL** **RAILWAY BANK**

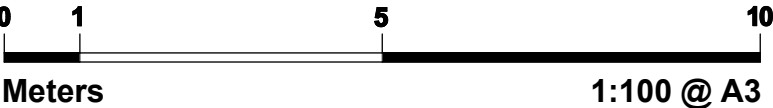

REDEVELOPMENT
OF SITE AT:
**23 RAVENSHAW ST
LONDON NW6 1NP**

APPLICANT:
MR C S TAYLOR
Planning Reference:
PP-05782933

CONTACT: MR C TAYLOR, 23A RAVENSHAW
STREET, LONDON NW6 1NP | TEL: 07739108695
EMAIL: chris.stuart.taylor@gmail.com



Revised: 11 Feb 2017

SHEET 16

FRONT ELEVATION: MM

FRONT VIEW FRONT ON TO L/H SIDE

DRAWINGS FOR PLANNING ONLY.
Copyright C S Taylor 2016. No implied license exists. This drawing should not be used to calculate areas for the purpose of valuation. All dimensions to be checked on site by the contractor and such dimensions to be their responsibility. Do not scale drawings. This drawing is to be read in conjunction with all other contract documents and specifications and all other consultants drawings. All levels and dimensions should be checked on site. All work must comply with relevant British Standards and Building Regulation requirements. Drawing errors and omissions must be reported to the designer.

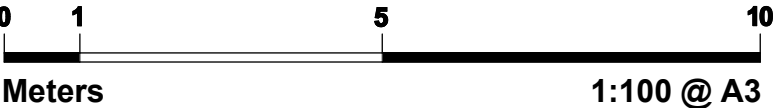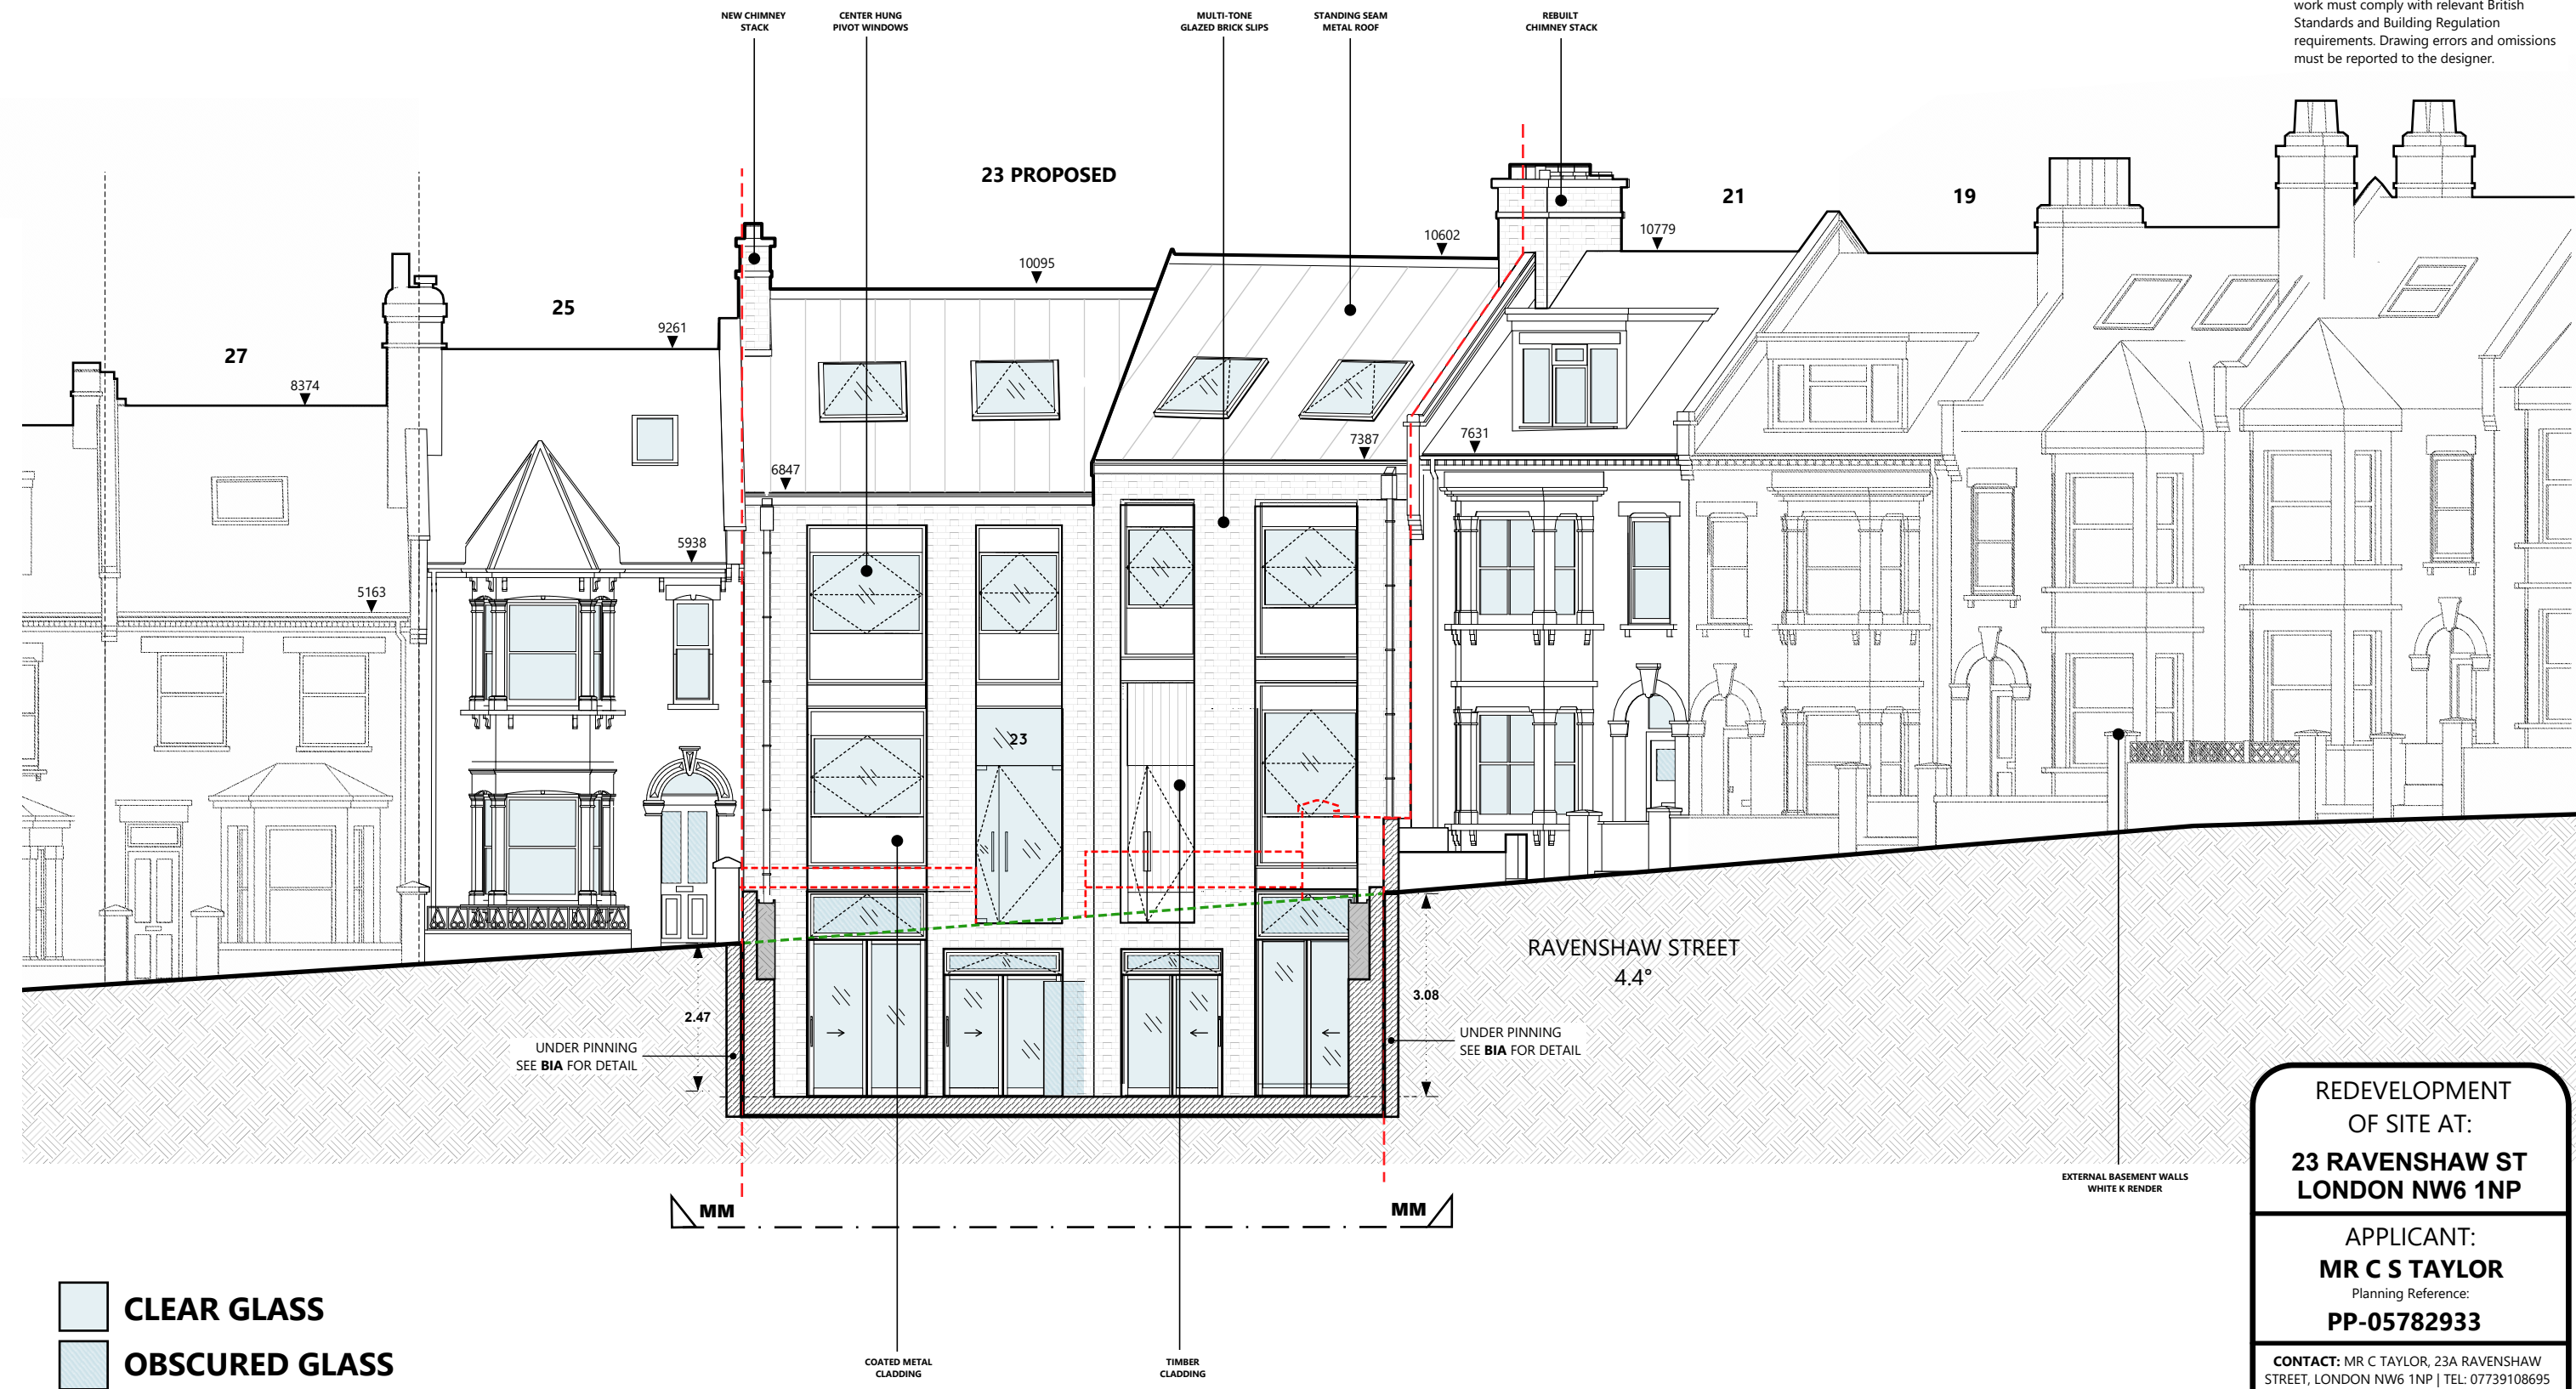

**REDEVELOPMENT
OF SITE AT:
23 RAVENSHAW ST
LONDON NW6 1NP**

**APPLICANT:
MR C S TAYLOR**
Planning Reference:
PP-05782933

CONTACT: MR C TAYLOR, 23A RAVENSHAW
STREET, LONDON NW6 1NP | TEL: 07739108695
EMAIL: chris.stuart.taylor@gmail.com


Revised: 11 Feb 2017

SHEET 17

FRONT ELEVATION: NN

FRONT VIEW FRONT ON TO R/H SIDE

DRAWINGS FOR PLANNING ONLY.
Copyright C S Taylor 2016. No implied license exists. This drawing should not be used to calculate areas for the purpose of valuation. All dimensions to be checked on site by the contractor and such dimensions to be their responsibility. Do not scale drawings. This drawing is to be read in conjunction with all other contract documents and specifications and all other consultants drawings. All levels and dimensions should be checked on site. All work must comply with relevant British Standards and Building Regulation requirements. Drawing errors and omissions must be reported to the designer.

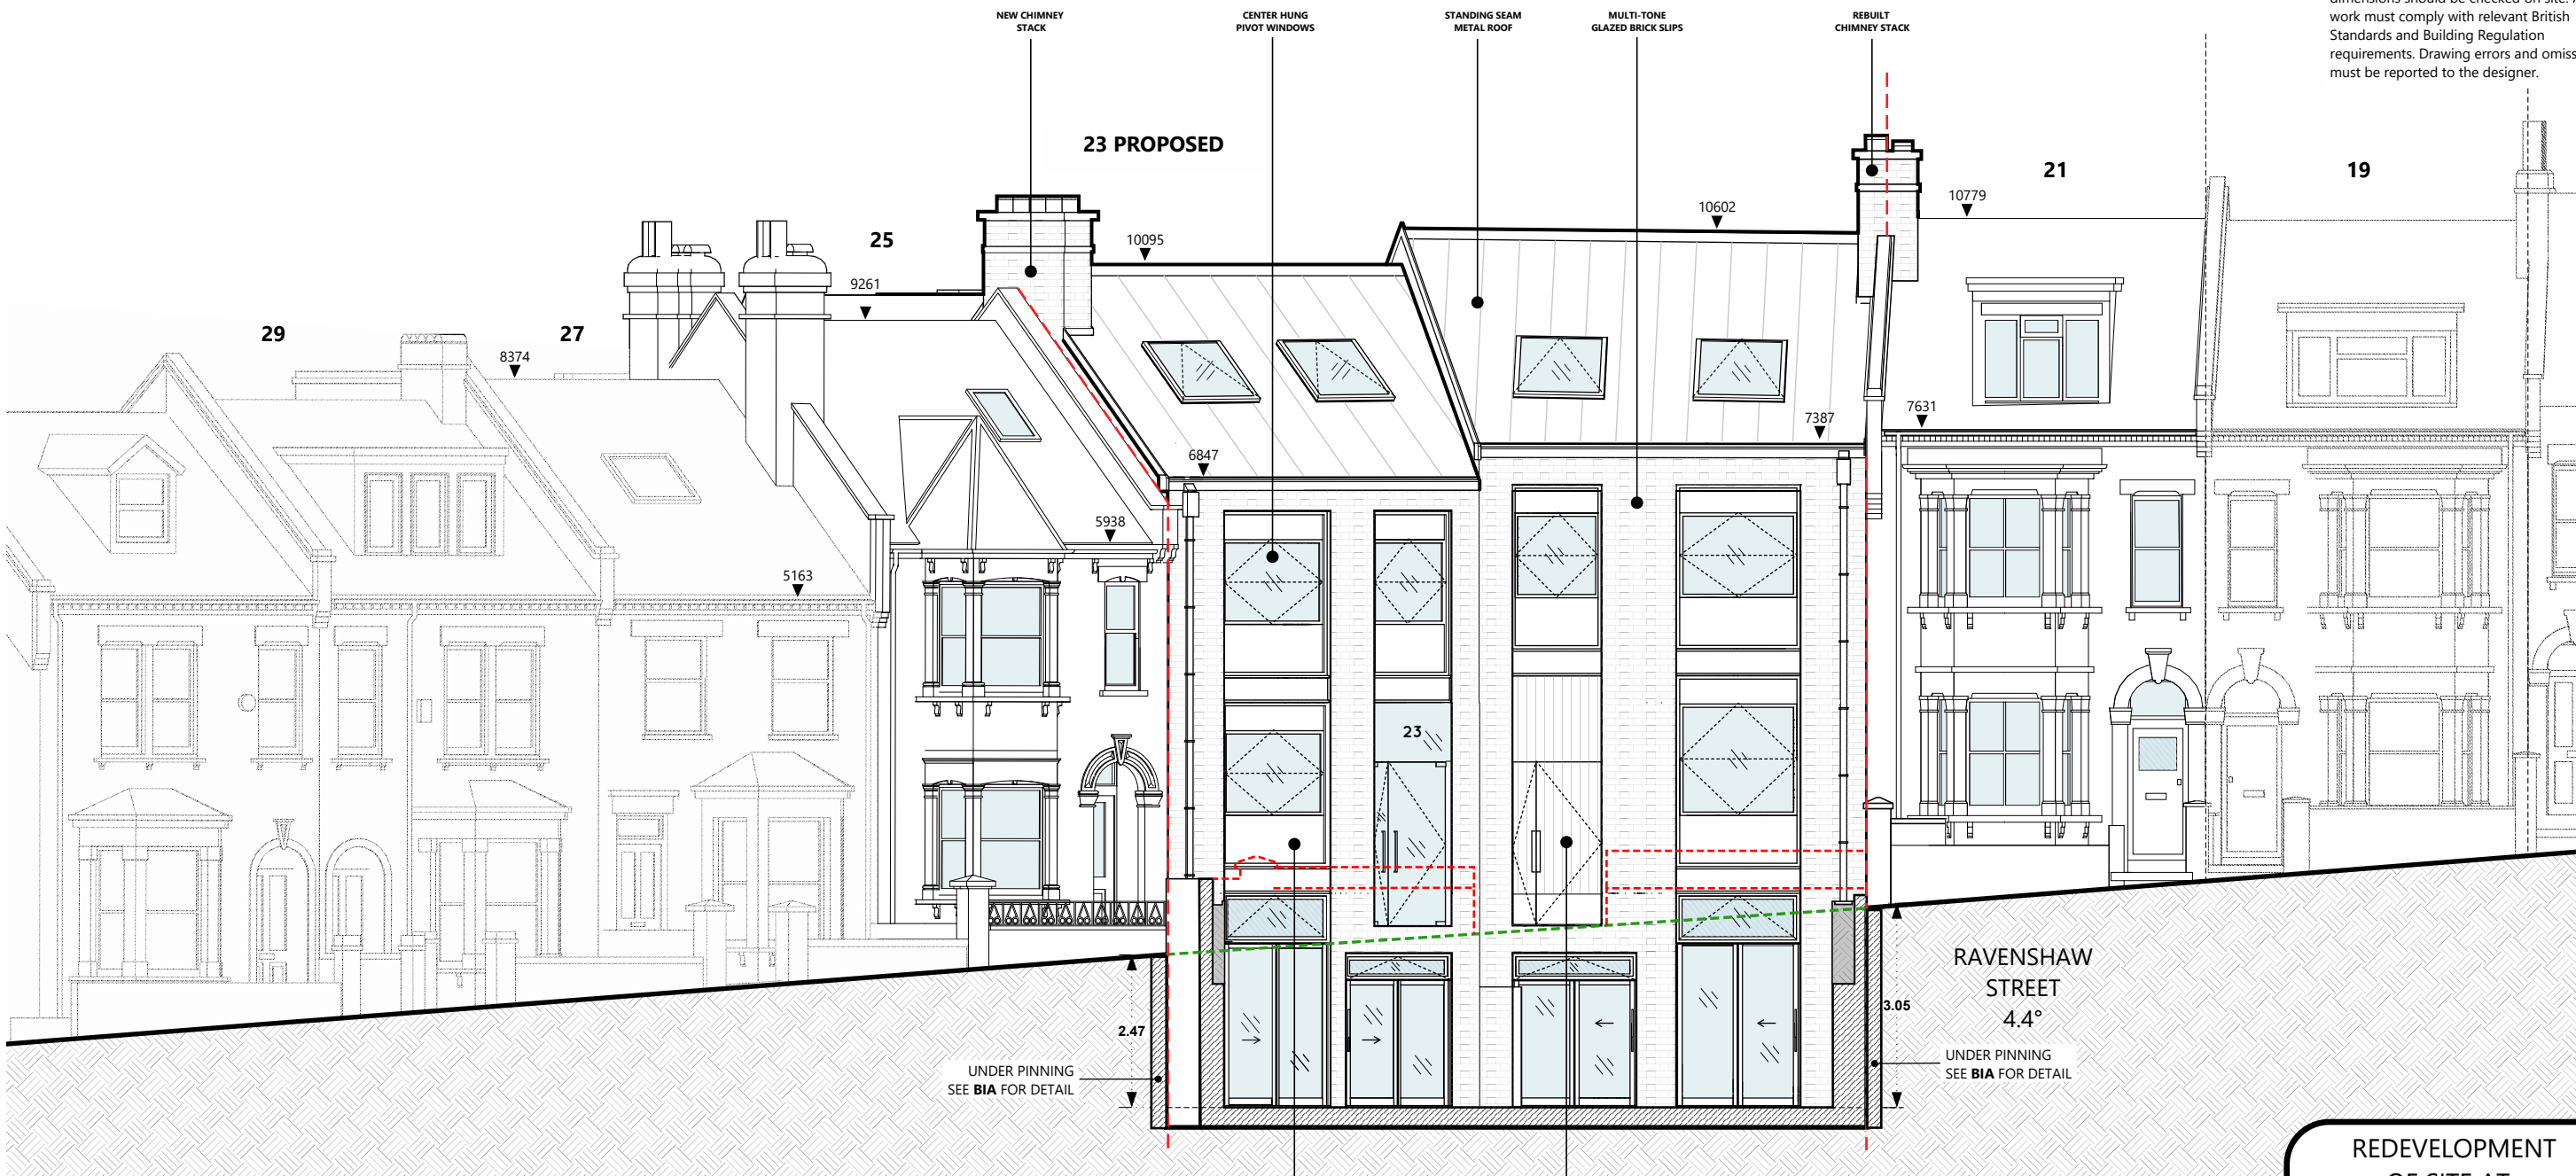

 **CLEAR GLASS**
 **OBSCURED GLASS**

0 1 5 10
Meters
1:100 @ A3

REDEVELOPMENT
OF SITE AT:
**23 RAVENSHAW ST
LONDON NW6 1NP**

APPLICANT:
MR C S TAYLOR
Planning Reference:
PP-05782933



CONTACT: MR C TAYLOR, 23A RAVENSHAW
STREET, LONDON NW6 1NP | TEL: 07739108695
EMAIL: chris.stuart.taylor@gmail.com

Revised: 11 Feb 2017

SHEET 18

SIDE ELEVATION: FLANK WALL TO NO. 25

DRAWINGS FOR PLANNING ONLY.
Copyright C S Taylor 2016. No implied license exists. This drawing should not be used to calculate areas for the purpose of valuation. All dimensions to be checked on site by the contractor and such dimensions to be their responsibility. Do not scale drawings. This drawing is to be read in conjunction with all other contract documents and specifications and all other consultants drawings. All levels and dimensions should be checked on site. All work must comply with relevant British Standards and Building Regulation requirements. Drawing errors and omissions must be reported to the designer.

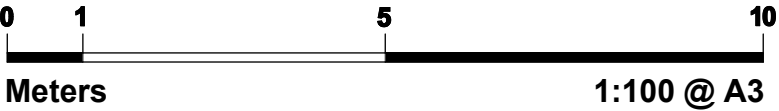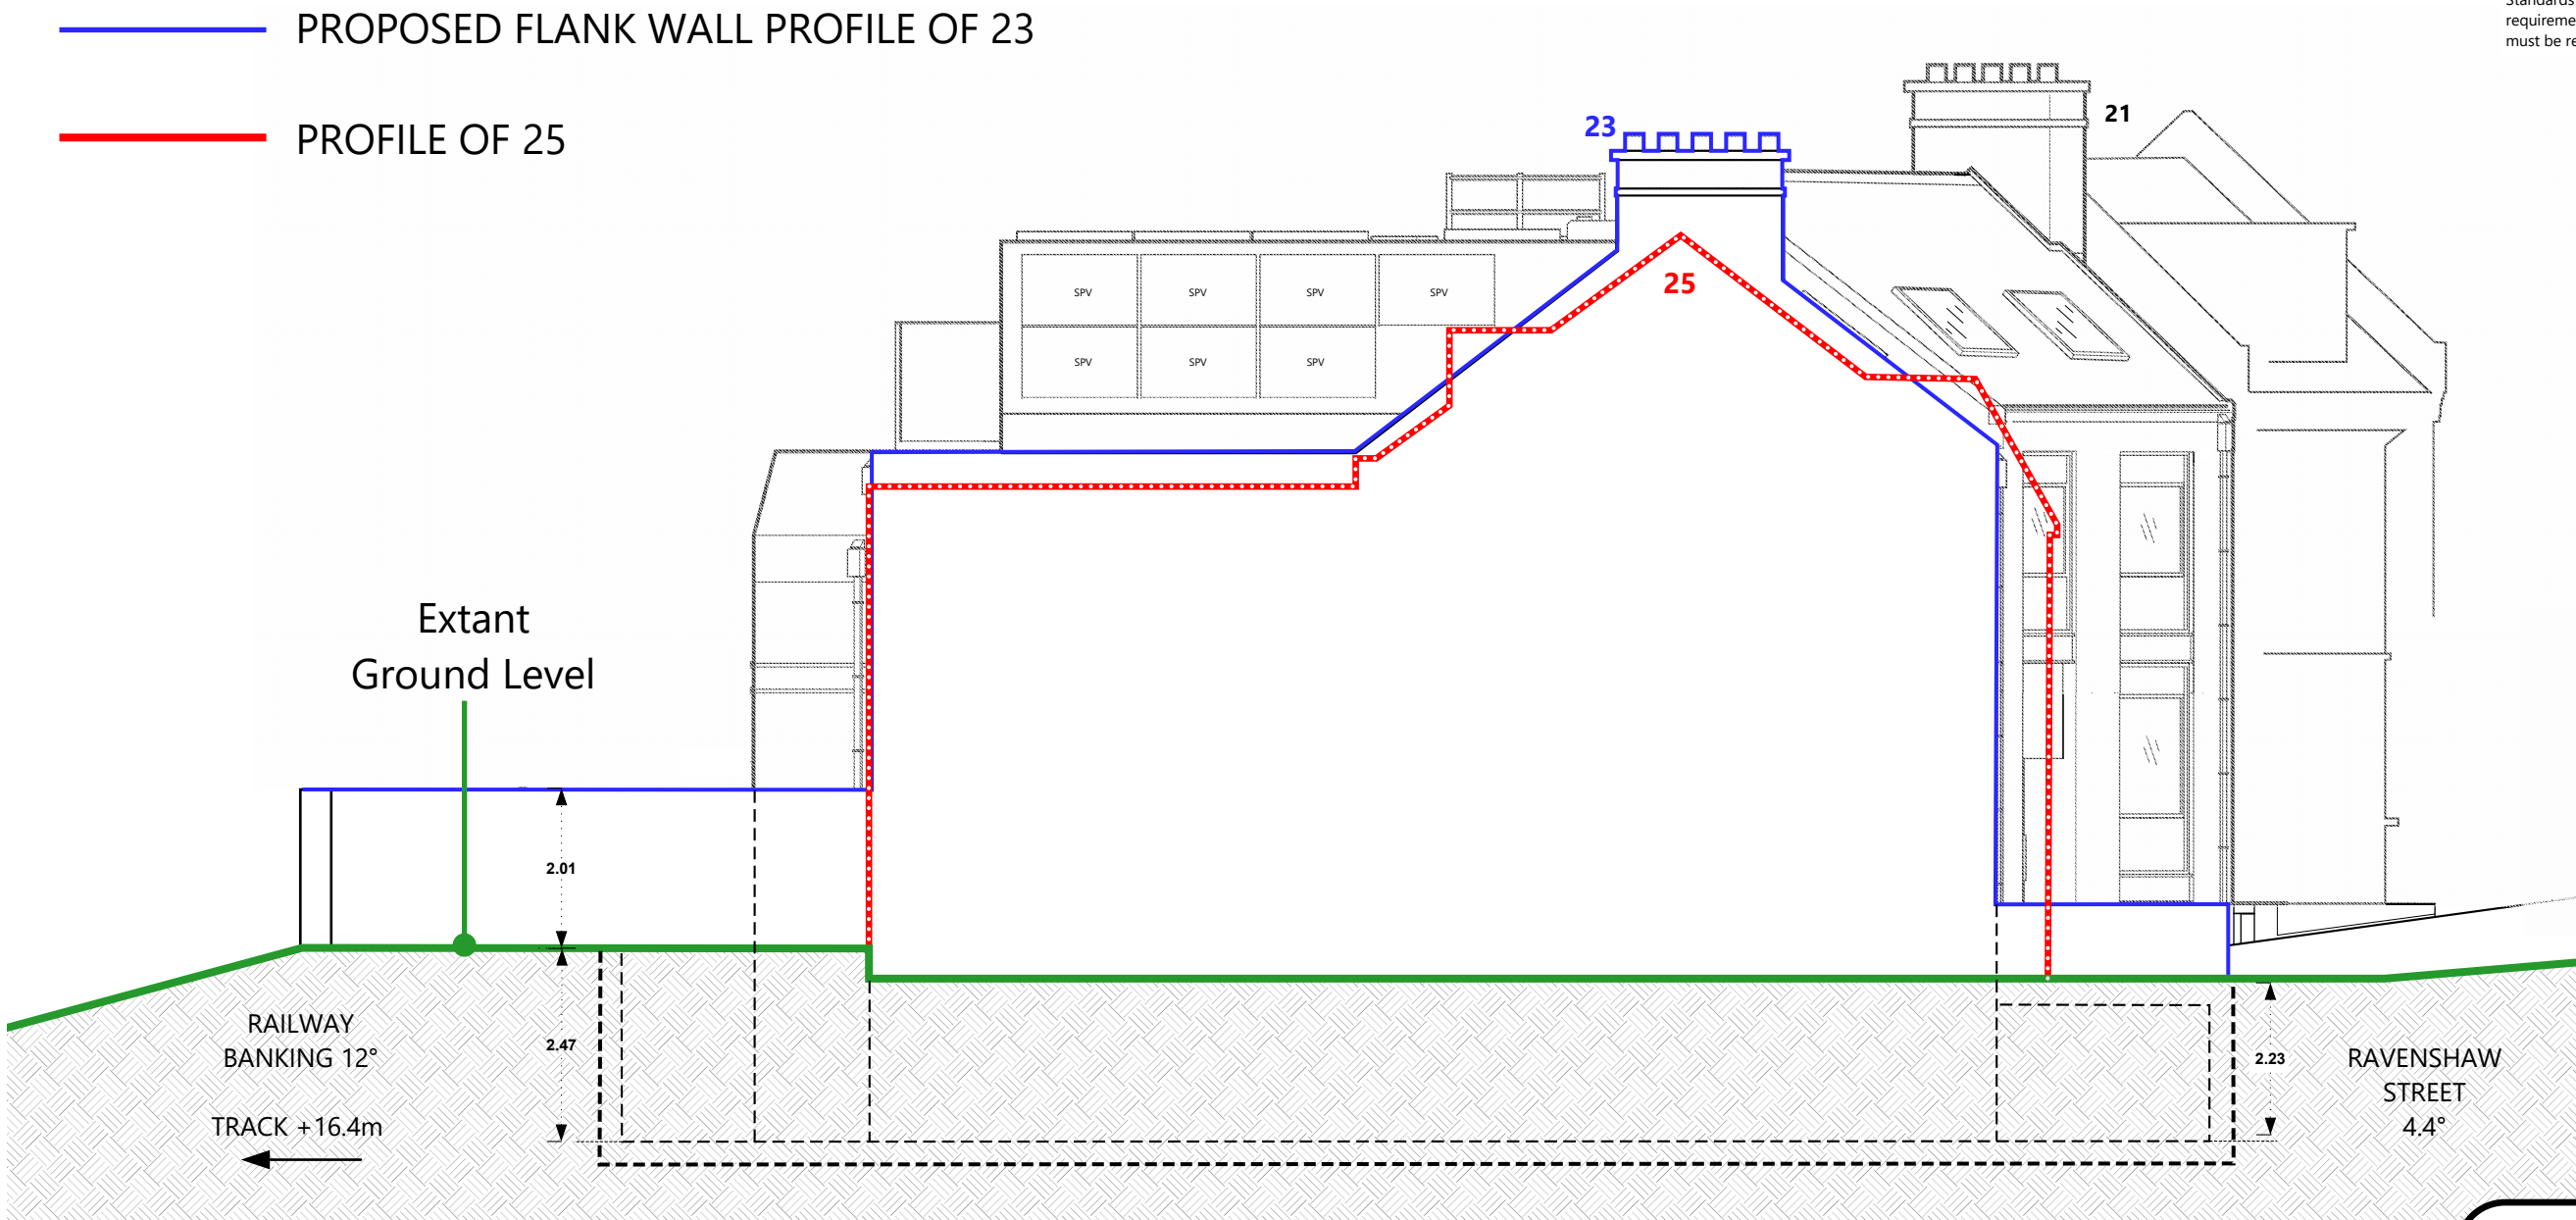

REDEVELOPMENT
OF SITE AT:
**23 RAVENSHAW ST
LONDON NW6 1NP**

APPLICANT:
MR C S TAYLOR
Planning Reference:
PP-05782933



CONTACT: MR C TAYLOR, 23A RAVENSHAW
STREET, LONDON NW6 1NP | TEL: 07739108695
EMAIL: chris.stuart.taylor@gmail.com

Revised: 11 Feb 2017

SHEET 19

SIDE ELEVATION: FLANK WALL TO NO. 21

DRAWINGS FOR PLANNING ONLY.
Copyright C S Taylor 2016. No implied license exists. This drawing should not be used to calculate areas for the purpose of valuation. All dimensions to be checked on site by the contractor and such dimensions to be their responsibility. Do not scale drawings. This drawing is to be read in conjunction with all other contract documents and specifications and all other consultants drawings. All levels and dimensions should be checked on site. All work must comply with relevant British Standards and Building Regulation requirements. Drawing errors and omissions must be reported to the designer.

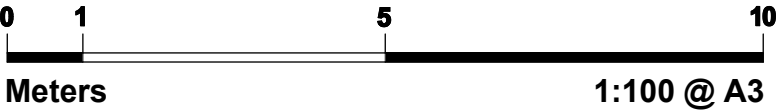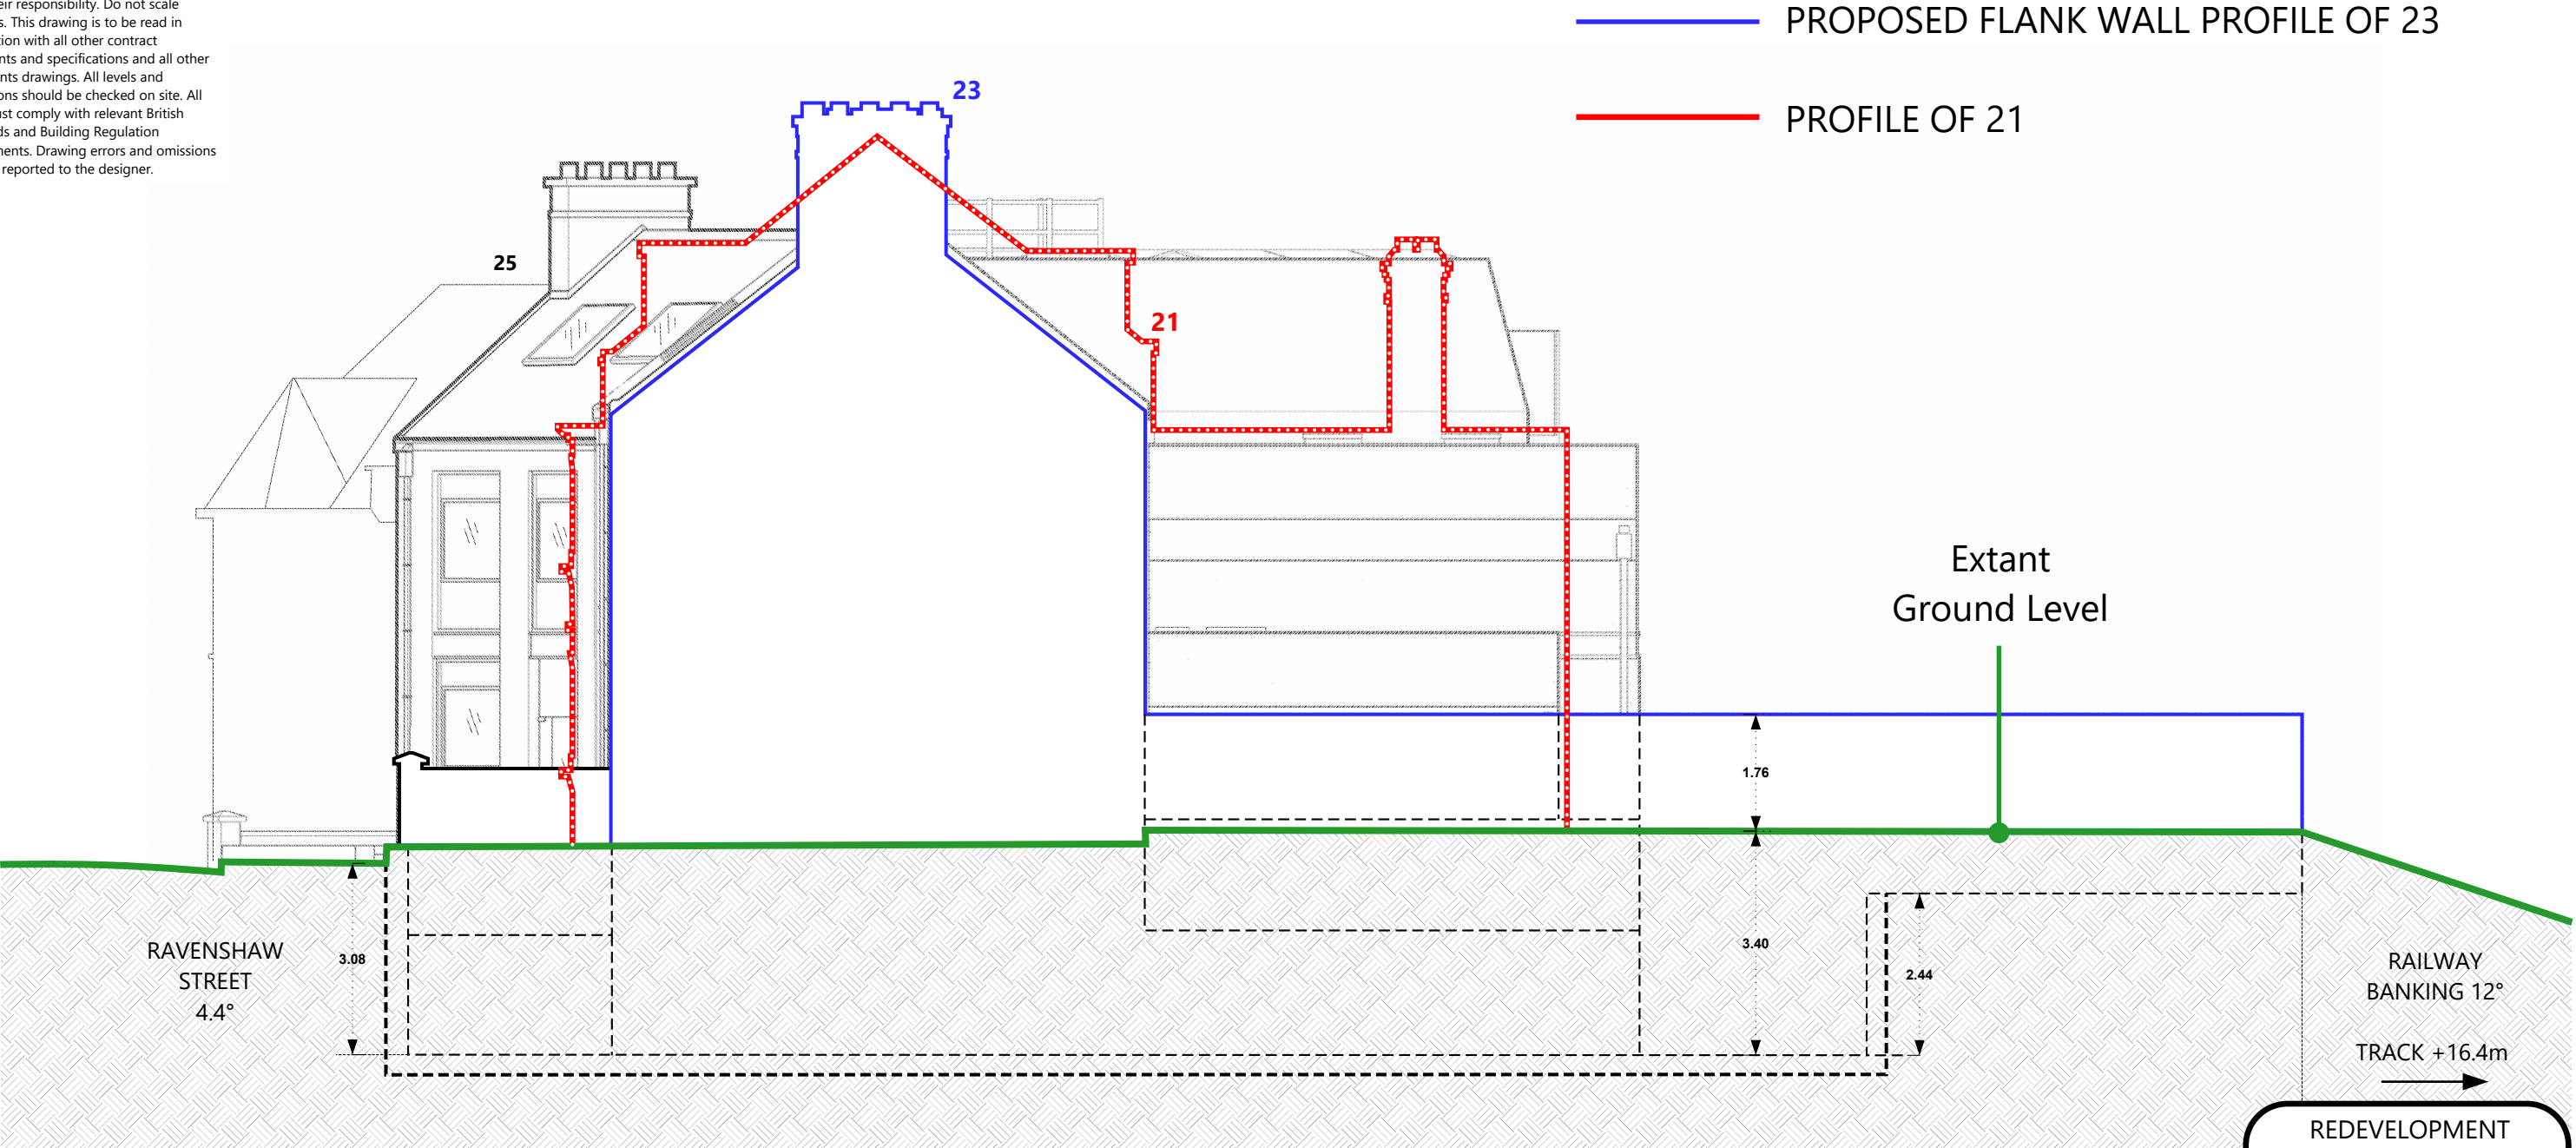

REDEVELOPMENT
OF SITE AT:
23 RAVENSHAW ST
LONDON NW6 1NP

APPLICANT:
MR C S TAYLOR
Planning Reference:
PP-05782933

CONTACT: MR C TAYLOR, 23A RAVENSHAW
STREET, LONDON NW6 1NP | TEL: 07739108695
EMAIL: chris.stuart.taylor@gmail.com

Revised: 11 Feb 2017

SHEET 20