


SECTION: AA

SOUTH EAST FLANK VIEW

DRAWINGS FOR PLANNING ONLY.
Copyright C S Taylor 2016. No implied license exists. This drawing should not be used to calculate areas for the purpose of valuation. All dimensions to be checked on site by the contractor and such dimensions to be their responsibility. Do not scale drawings. This drawing is to be read in conjunction with all other contract documents and specifications and all other consultants drawings. All levels and dimensions should be checked on site. All work must comply with relevant British Standards and Building Regulation requirements. Drawing errors and omissions must be reported to the designer.

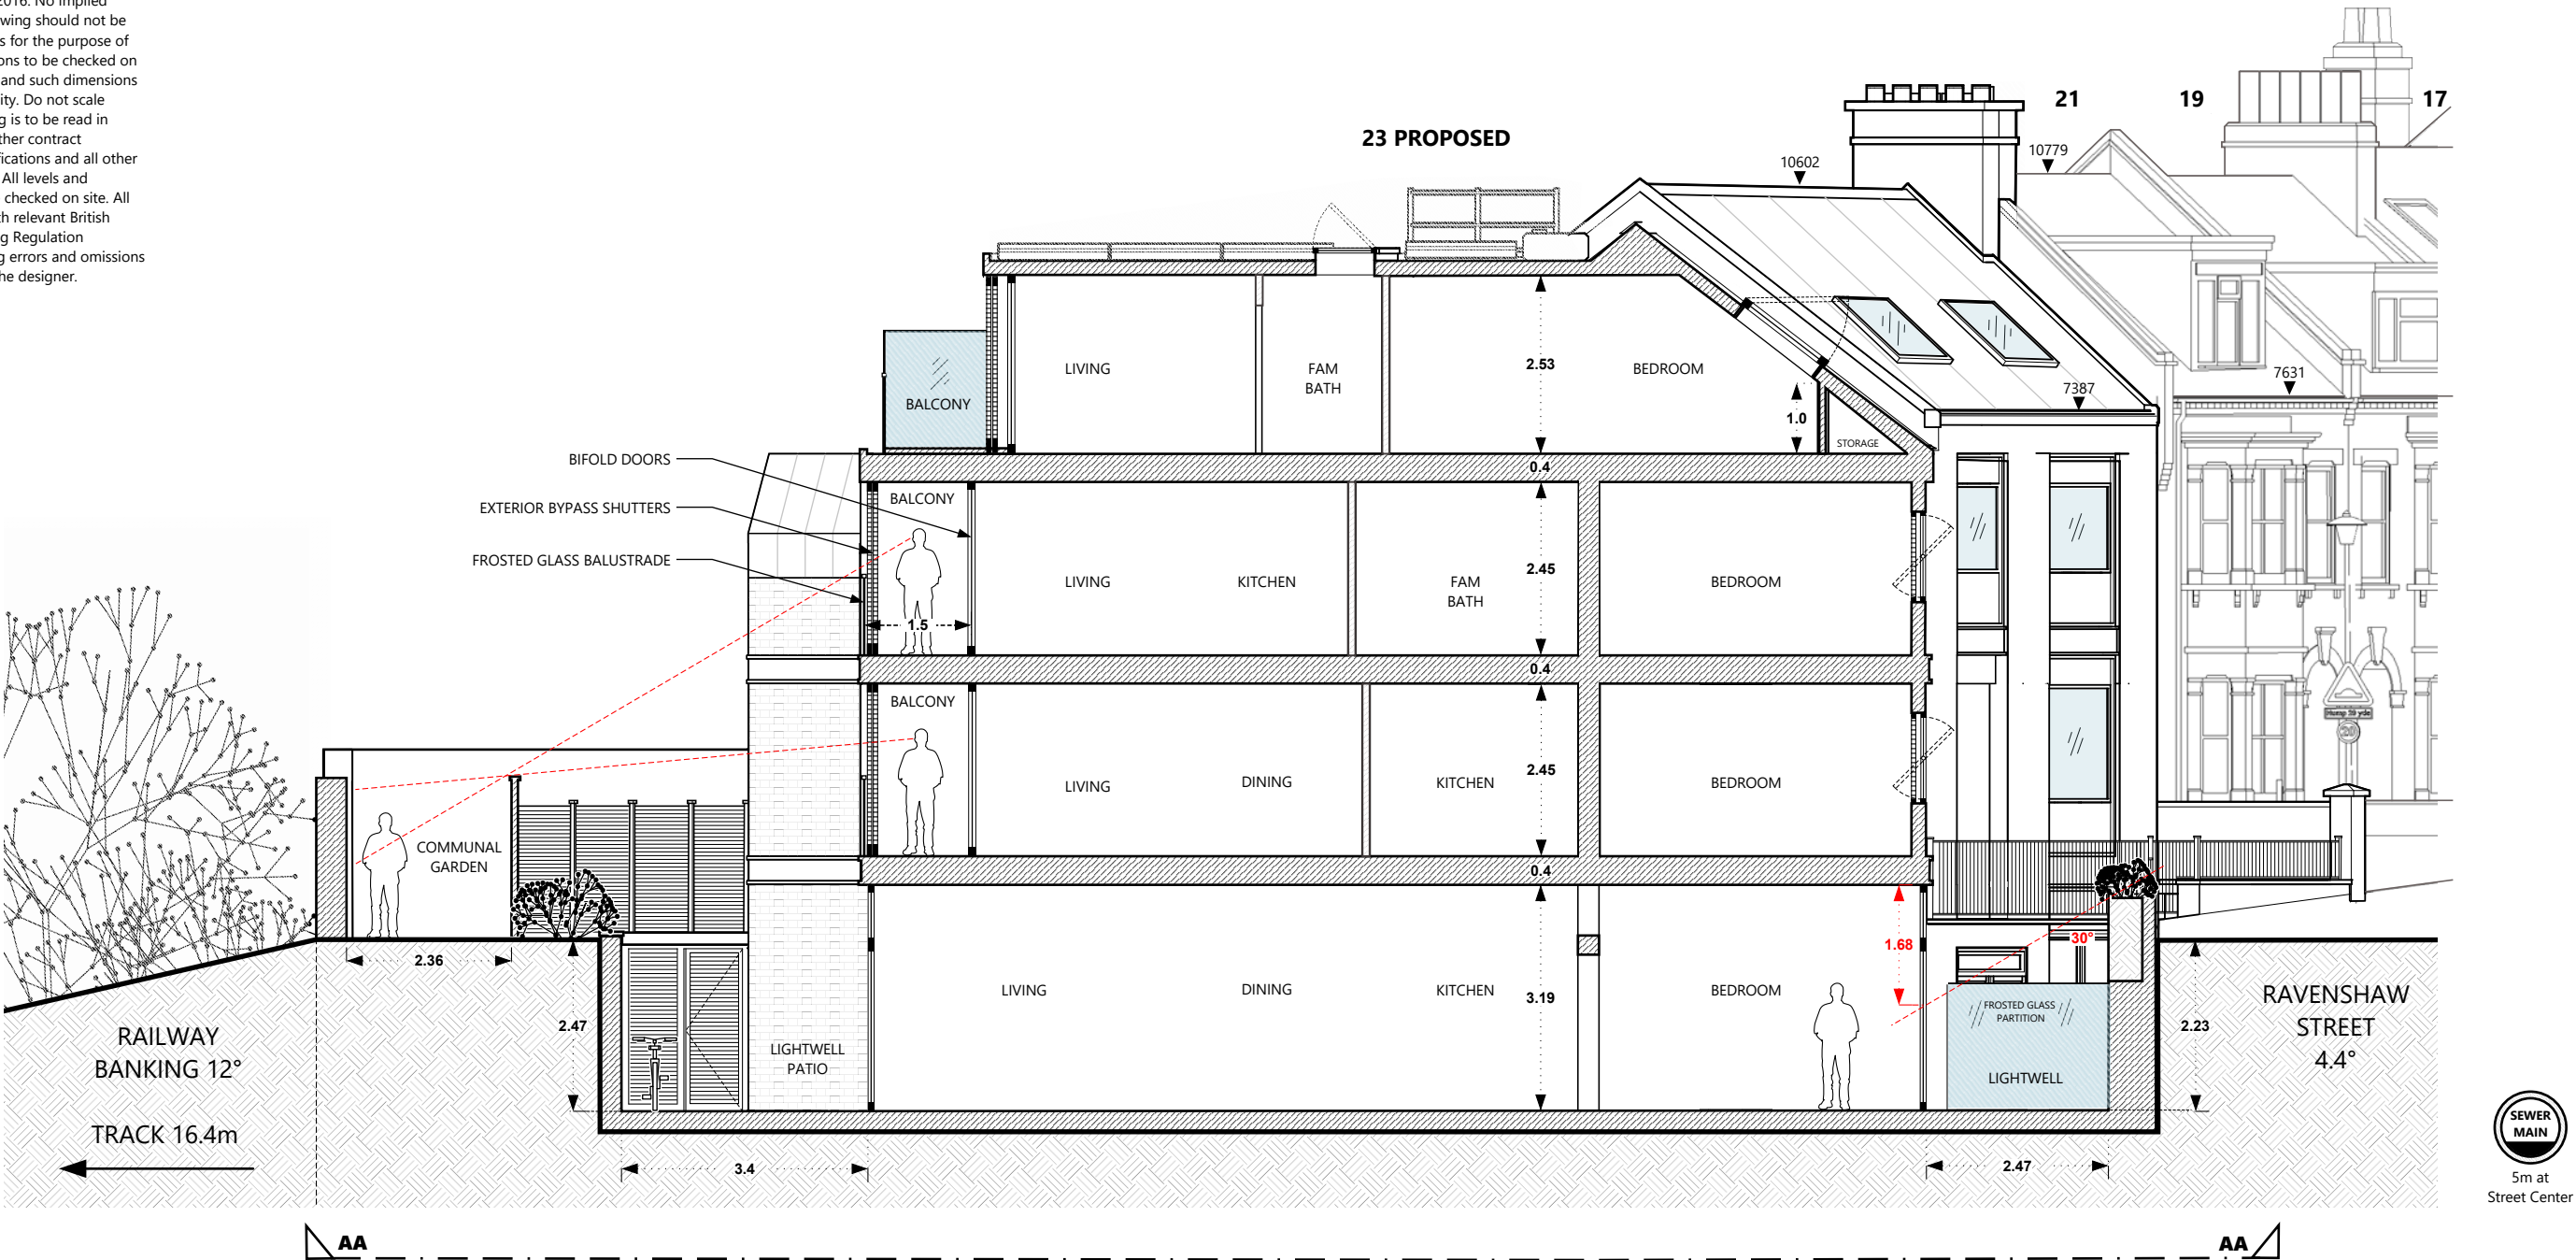

CLEAR GLASS

OBSCURED GLASS

0 1 5 10

Meters

1:100 @ A3

REDEVELOPMENT
OF SITE AT:
**23 RAVENSHAW ST
LONDON NW6 1NP**

APPLICANT:
MR C S TAYLOR
Planning Reference:
PP-05782933


CONTACT: MR C TAYLOR, 23A RAVENSHAW
STREET, LONDON NW6 1NP | TEL: 07739108695
EMAIL: chris.stuart.taylor@gmail.com

Revised: 11 Feb 2017

SHEET 08

SOUTH EAST FLANK VIEW

Copyright C S Taylor 2016. No implied license exists. This drawing should not be used to calculate areas for the purpose of valuation. All dimensions to be checked on site by the contractor and such dimensions to be their responsibility. Do not scale drawings. This drawing is to be read in conjunction with all other contract documents and specifications and all other consultants drawings. All levels and dimensions should be checked on site. All work must comply with relevant British Standards and Building Regulation requirements. Drawing errors and omissions must be reported to the designer.

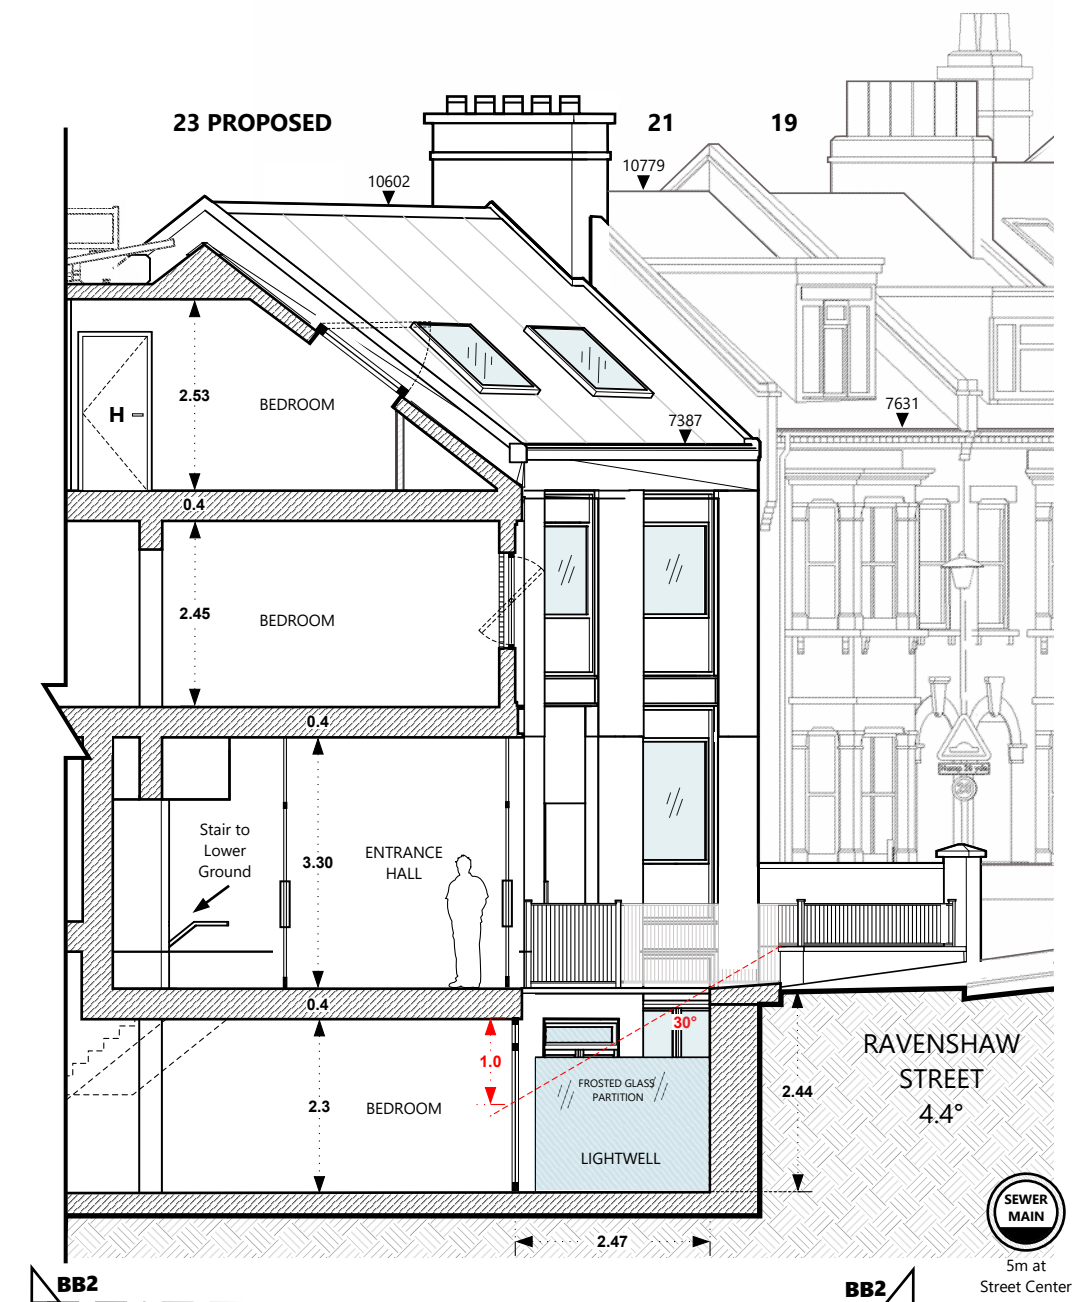

0 1 5 10


Meters 1:100 @ A3

SHEET 09

SECTION: CC & DD

NORTH WEST FLANK VIEW

DRAWINGS FOR PLANNING ONLY.
Copyright C S Taylor 2016. No implied license exists. This drawing should not be used to calculate areas for the purpose of valuation. All dimensions to be checked on site by the contractor and such dimensions to be their responsibility. Do not scale drawings. This drawing is to be read in conjunction with all other contract documents and specifications and all other consultants drawings. All levels and dimensions should be checked on site. All work must comply with relevant British Standards and Building Regulation requirements. Drawing errors and omissions must be reported to the designer.

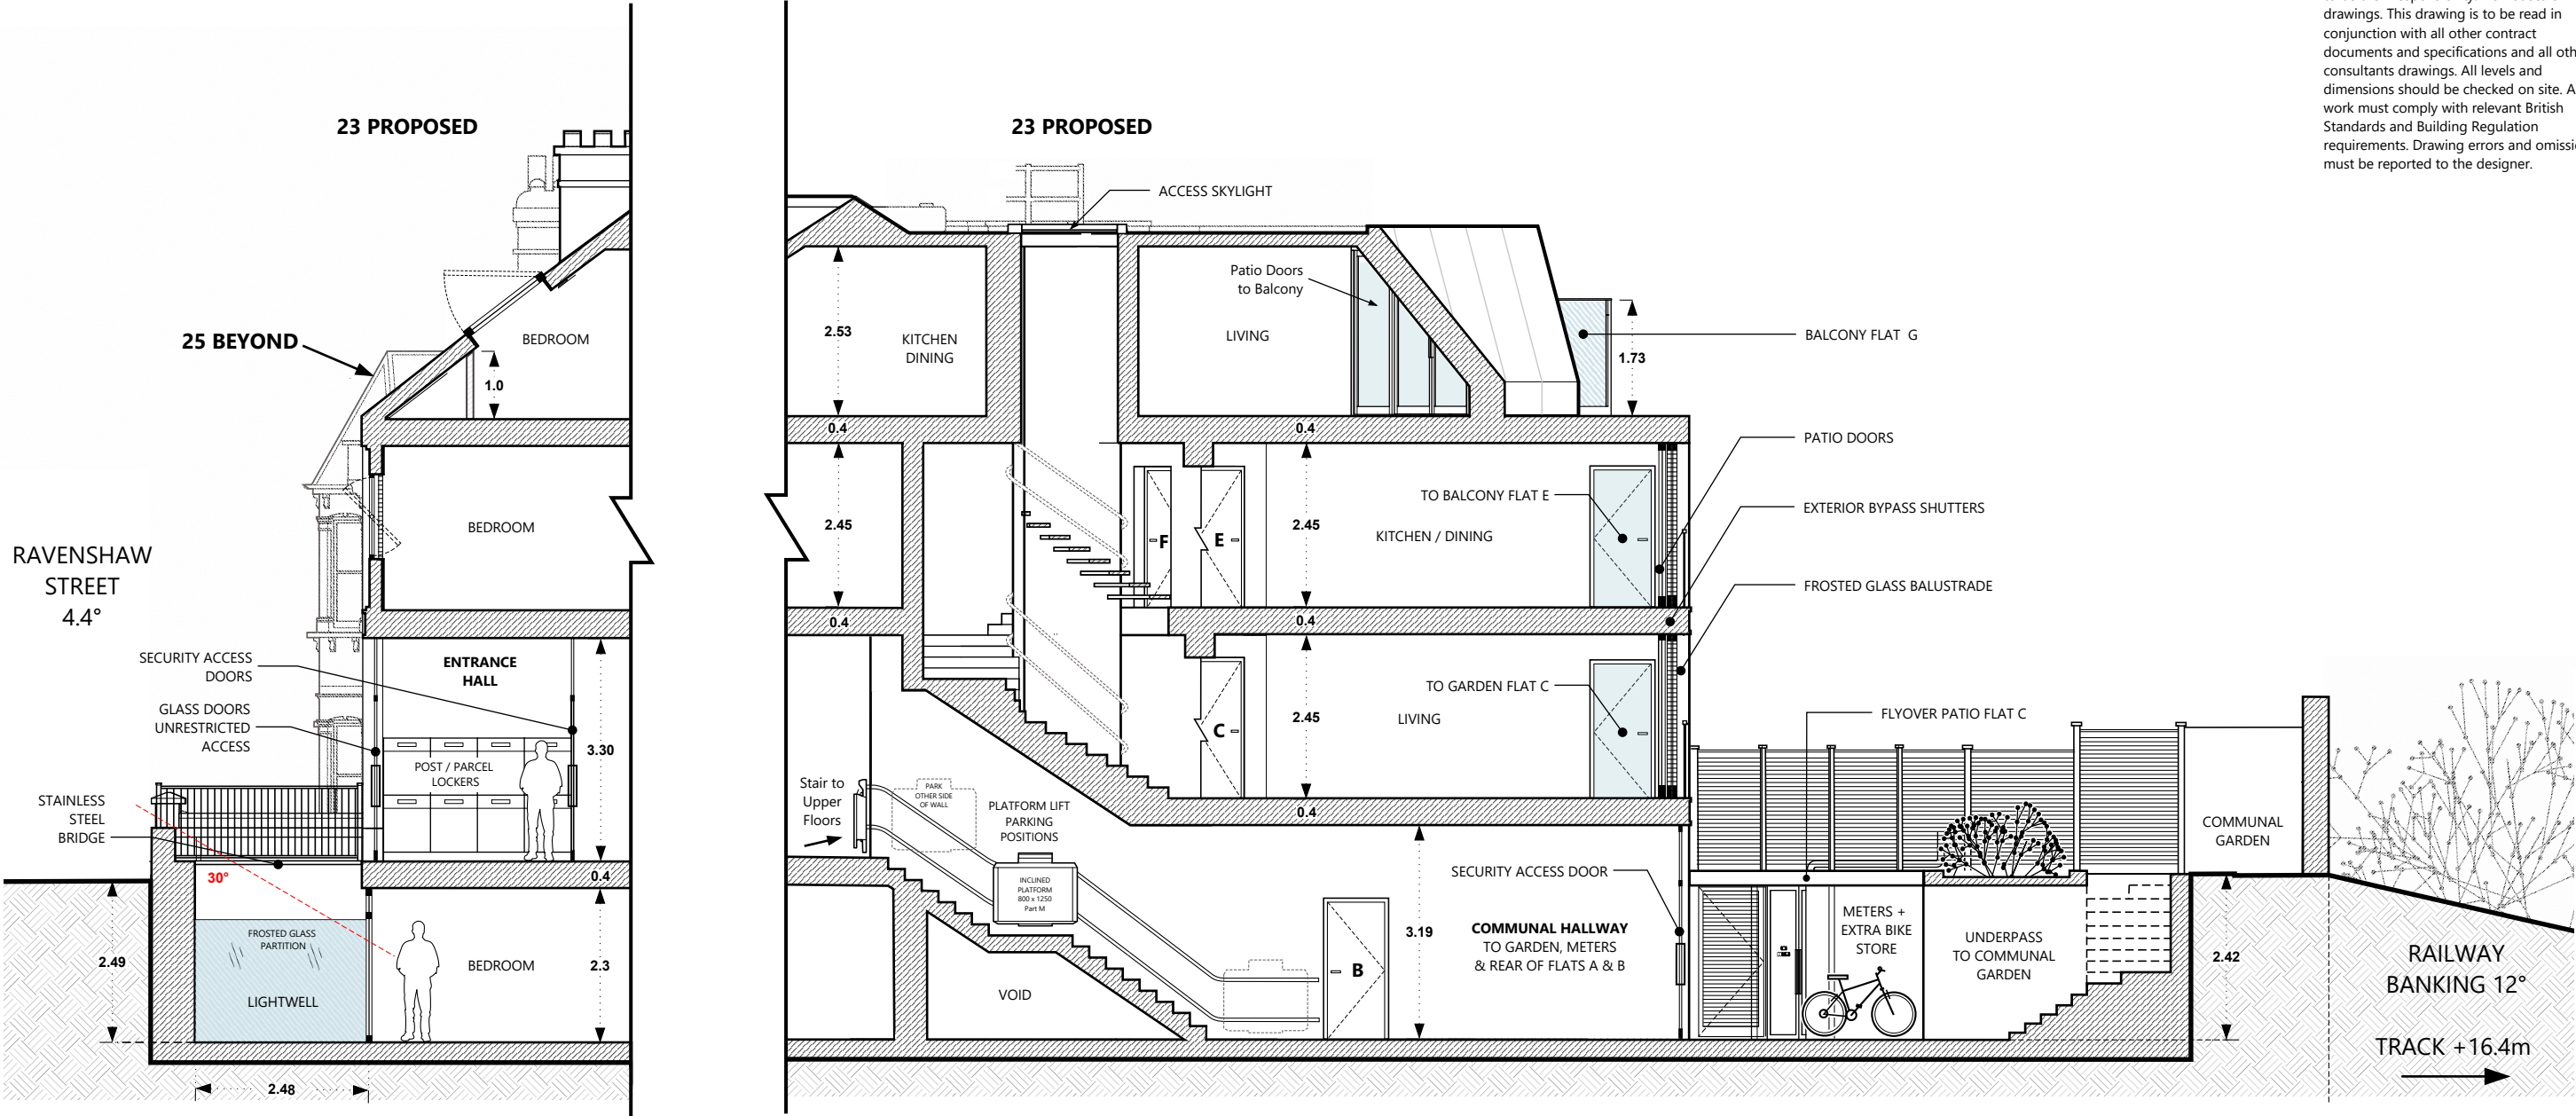

REDEVELOPMENT
OF SITE AT:
**23 RAVENSHAW ST
LONDON NW6 1NP**

APPLICANT:
MR C S TAYLOR
Planning Reference:
PP-05782933


CONTACT: MR C TAYLOR, 23A RAVENSHAW
STREET, LONDON NW6 1NP | TEL: 07739108695
EMAIL: chris.stuart.taylor@gmail.com

Revised: 11 Feb 2017

SHEET 10

SECTION: EE
NORTH WEST FLANK VIEW

DRAWINGS FOR PLANNING ONLY.
Copyright C S Taylor 2016. No implied license exists. This drawing should not be used to calculate areas for the purpose of valuation. All dimensions to be checked on site by the contractor and such dimensions to be their responsibility. Do not scale drawings. This drawing is to be read in conjunction with all other contract documents and specifications and all other consultants drawings. All levels and dimensions should be checked on site. All work must comply with relevant British Standards and Building Regulation requirements. Drawing errors and omissions must be reported to the designer.

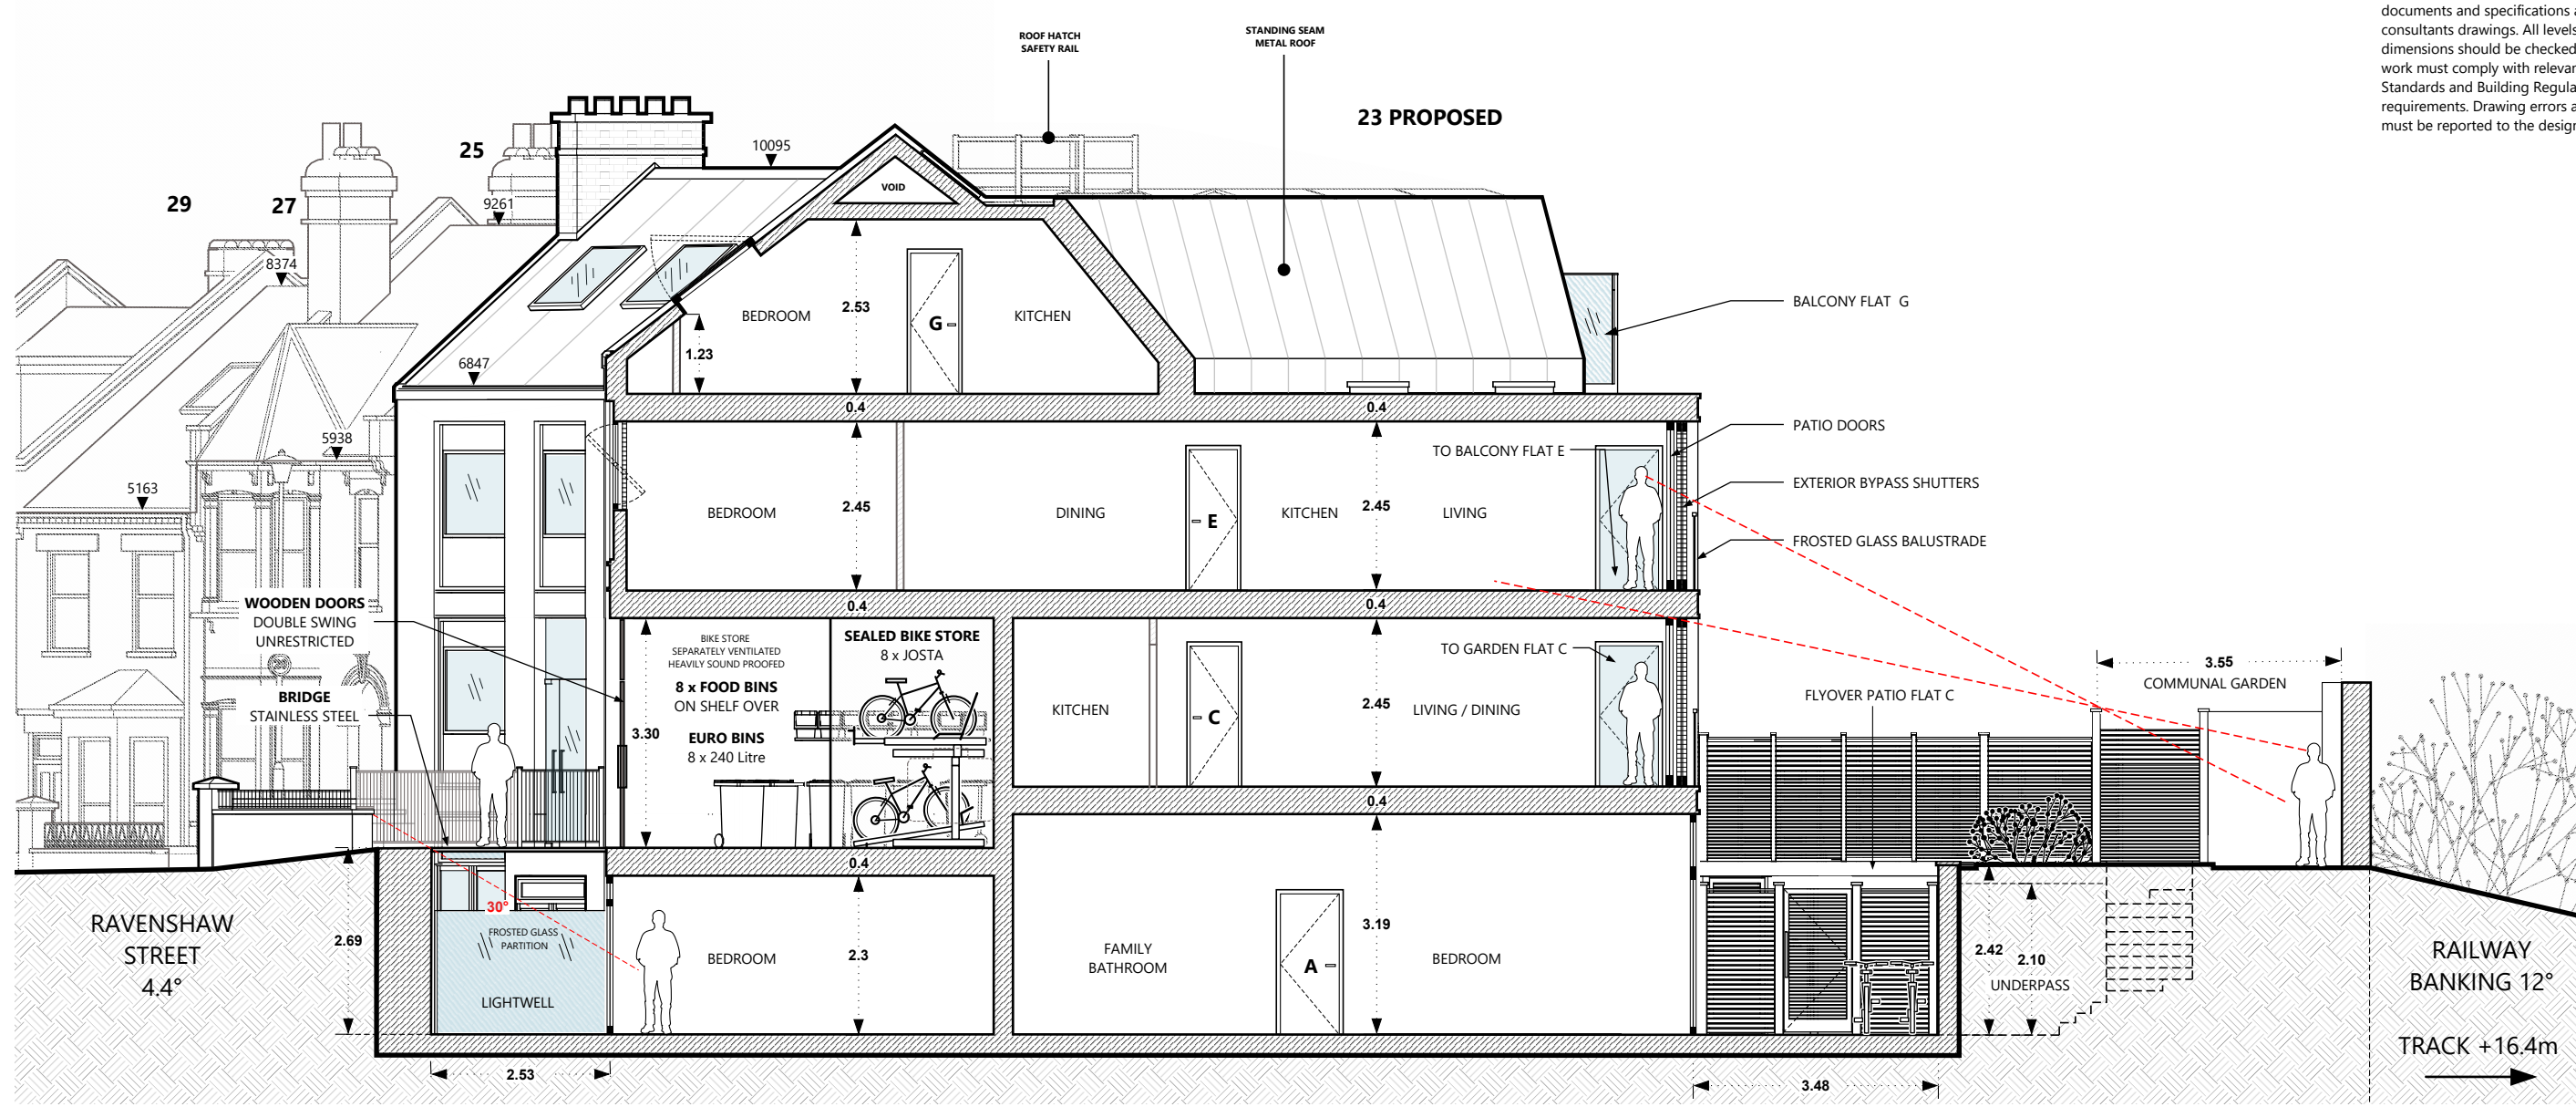


SEWER MAIN
5m at
Street Center

EE

EE

CLEAR GLASS
OBSCURED GLASS

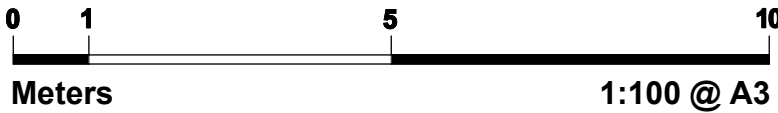

REDEVELOPMENT
OF SITE AT:
**23 RAVENSHAW ST
LONDON NW6 1NP**

APPLICANT:
MR C S TAYLOR
Planning Reference:
PP-05782933


CONTACT: MR C TAYLOR, 23A RAVENSHAW
STREET, LONDON NW6 1NP | TEL: 07739108695
EMAIL: chris.stuart.taylor@gmail.com

Revised: 11 Feb 2017


SHEET 11

SECTION: FF
NORTH WEST FLANK VIEW

DRAWINGS FOR PLANNING ONLY.
Copyright C S Taylor 2016. No implied license exists. This drawing should not be used to calculate areas for the purpose of valuation. All dimensions to be checked on site by the contractor and such dimensions to be their responsibility. Do not scale drawings. This drawing is to be read in conjunction with all other contract documents and specifications and all other consultants drawings. All levels and dimensions should be checked on site. All work must comply with relevant British Standards and Building Regulation requirements. Drawing errors and omissions must be reported to the designer.

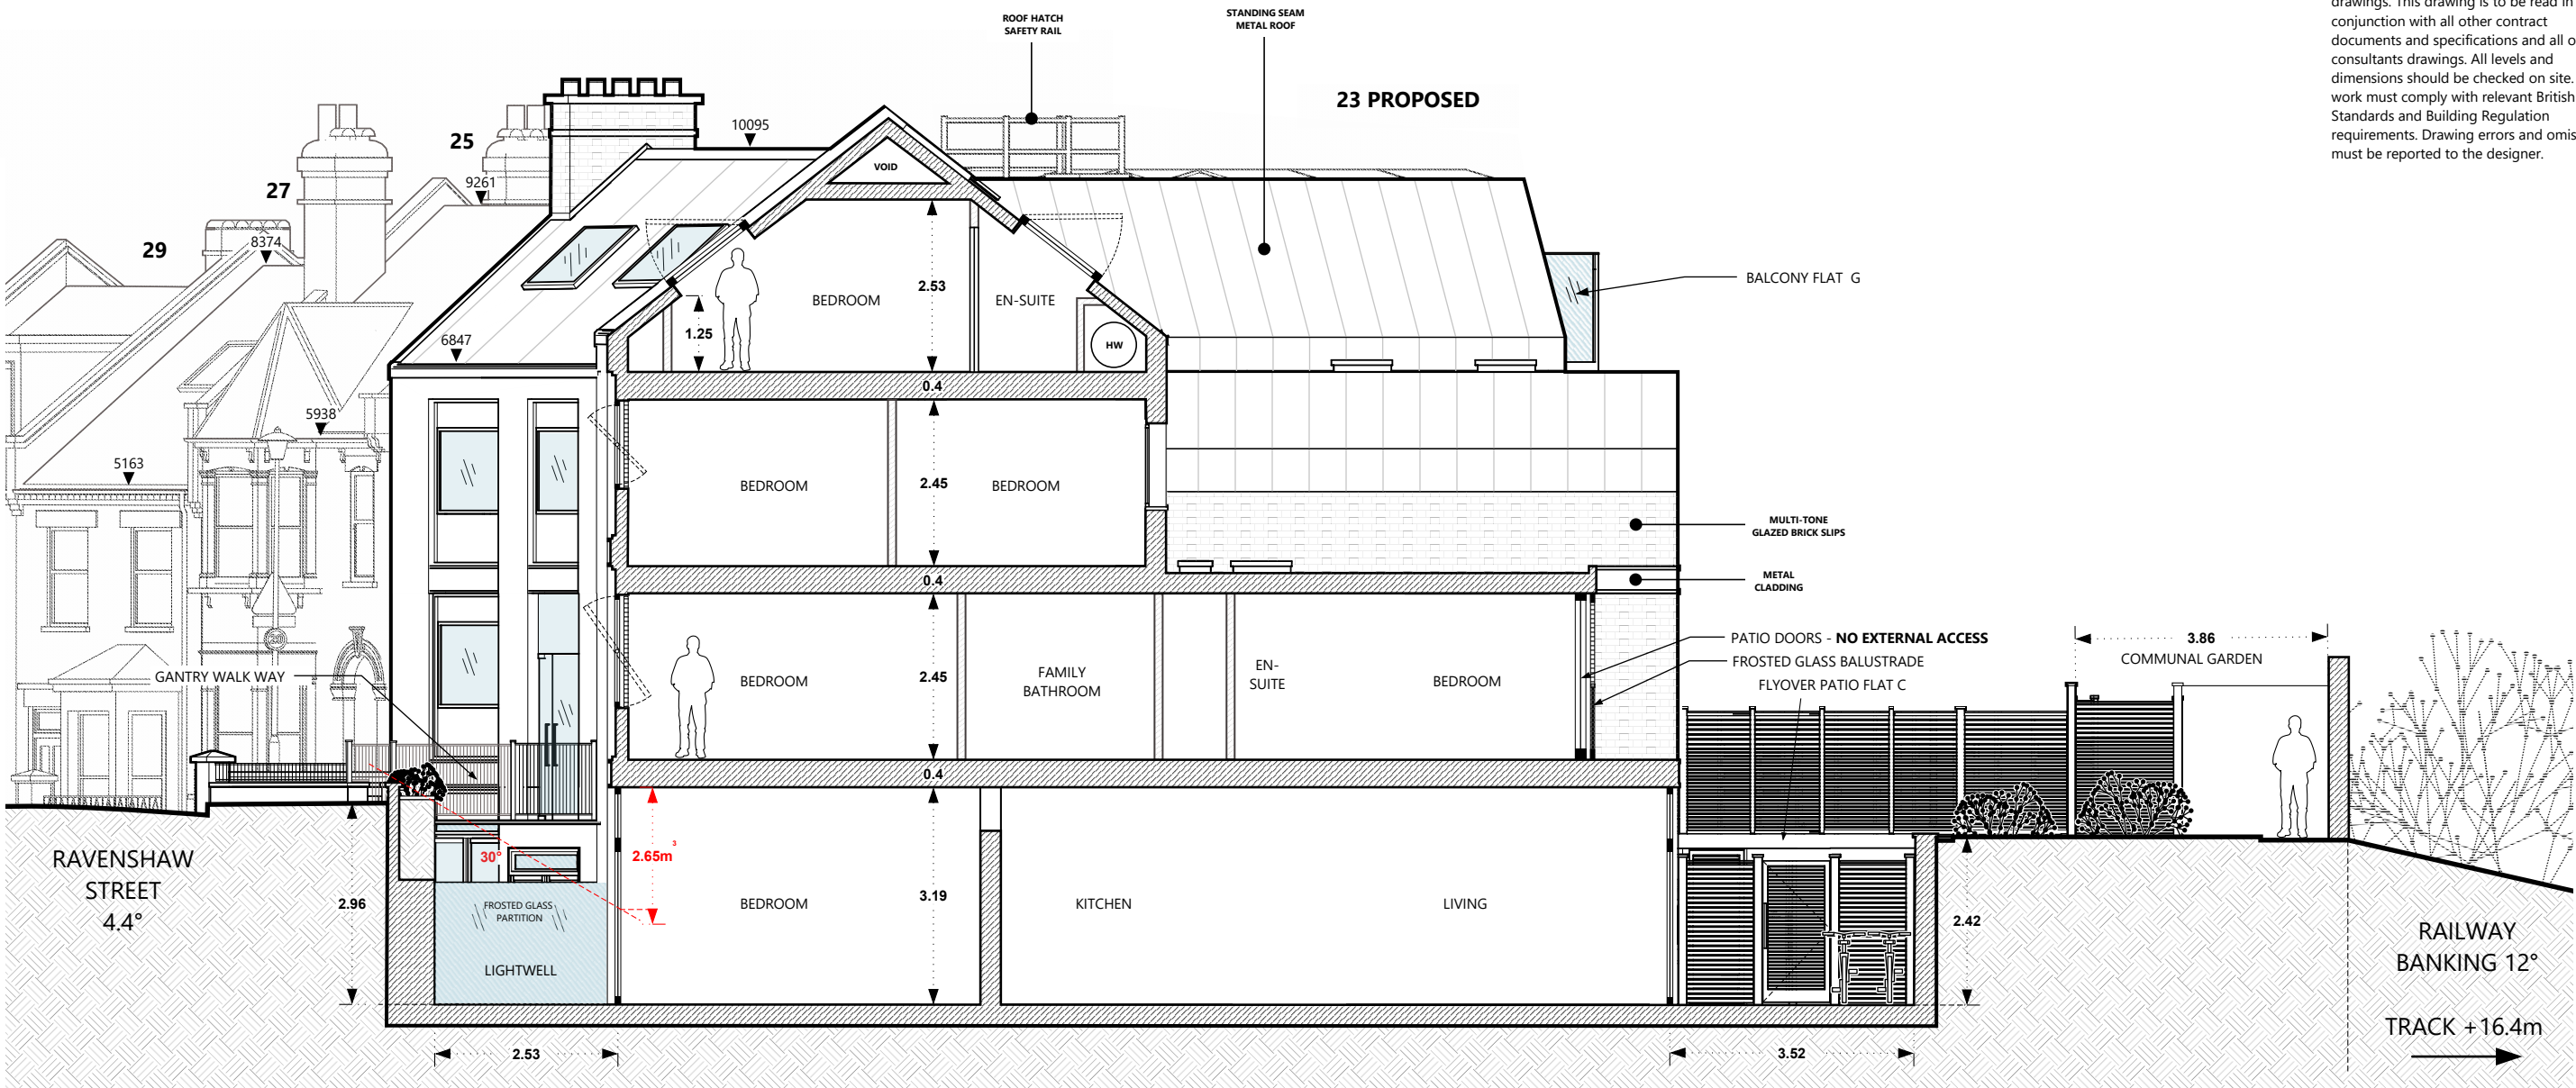

CLEAR GLASS
OBSCURED GLASS

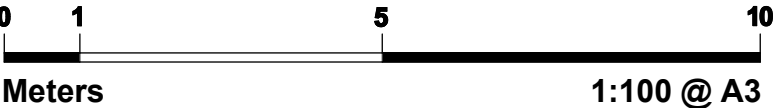

REDEVELOPMENT
OF SITE AT:
**23 RAVENSHAW ST
LONDON NW6 1NP**

APPLICANT:
MR C S TAYLOR
Planning Reference:
PP-05782933

CONTACT: MR C TAYLOR, 23A RAVENSHAW
STREET, LONDON NW6 1NP | TEL: 07739108695
EMAIL: chris.stuart.taylor@gmail.com


Revised: 11 Feb 2017

SHEET 12


SECTION: GG & HH

FRONT VIEW

DRAWINGS FOR PLANNING ONLY.
Copyright C S Taylor 2016. No implied license exists. This drawing should not be used to calculate areas for the purpose of valuation. All dimensions to be checked on site by the contractor and such dimensions to be their responsibility. Do not scale drawings. This drawing is to be read in conjunction with all other contract documents and specifications and all other consultants drawings. All levels and dimensions should be checked on site. All work must comply with relevant British Standards and Building Regulation requirements. Drawing errors and omissions must be reported to the designer.

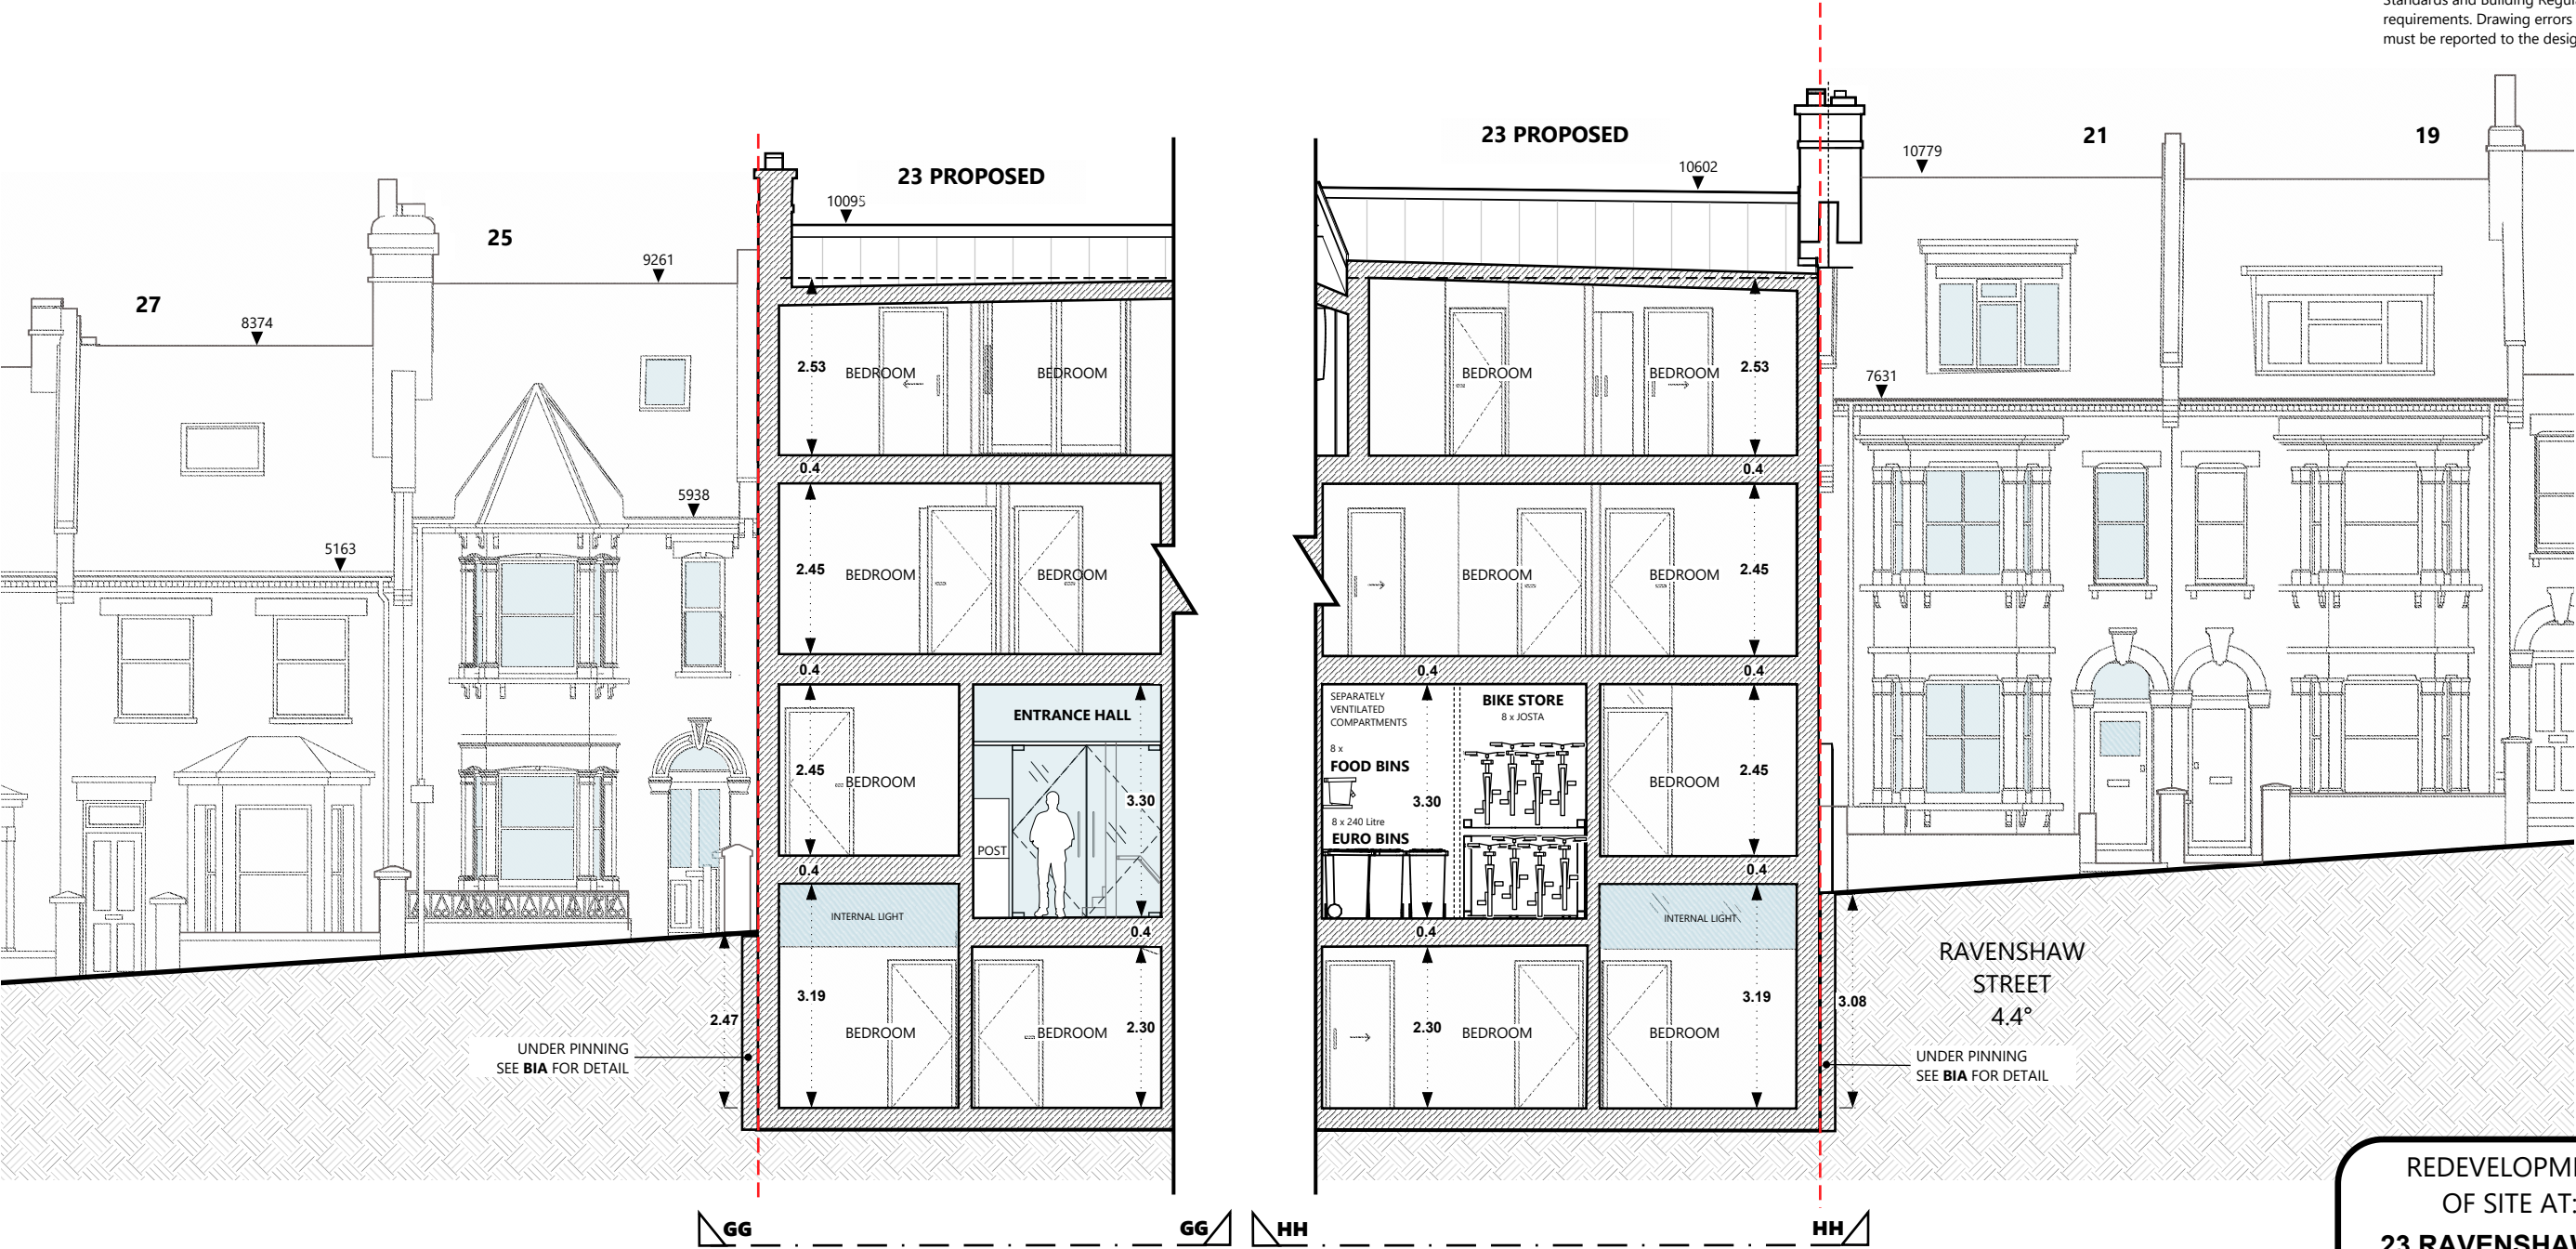

CLEAR GLASS
OBSCURED GLASS

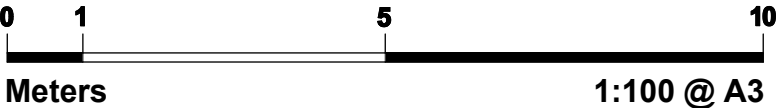

REDEVELOPMENT
OF SITE AT:
**23 RAVENSHAW ST
LONDON NW6 1NP**

APPLICANT:
MR C S TAYLOR
Planning Reference:
PP-05782933


CONTACT: MR C TAYLOR, 23A RAVENSHAW
STREET, LONDON NW6 1NP | TEL: 07739108695
EMAIL: chris.stuart.taylor@gmail.com

Revised: 11 Feb 2017

SHEET 13

SECTION: II & JJ
REAR VIEW

DRAWINGS FOR PLANNING ONLY.
Copyright C S Taylor 2016. No implied license exists. This drawing should not be used to calculate areas for the purpose of valuation. All dimensions to be checked on site by the contractor and such dimensions to be their responsibility. Do not scale drawings. This drawing is to be read in conjunction with all other contract documents and specifications and all other consultants drawings. All levels and dimensions should be checked on site. All work must comply with relevant British Standards and Building Regulation requirements. Drawing errors and omissions must be reported to the designer.

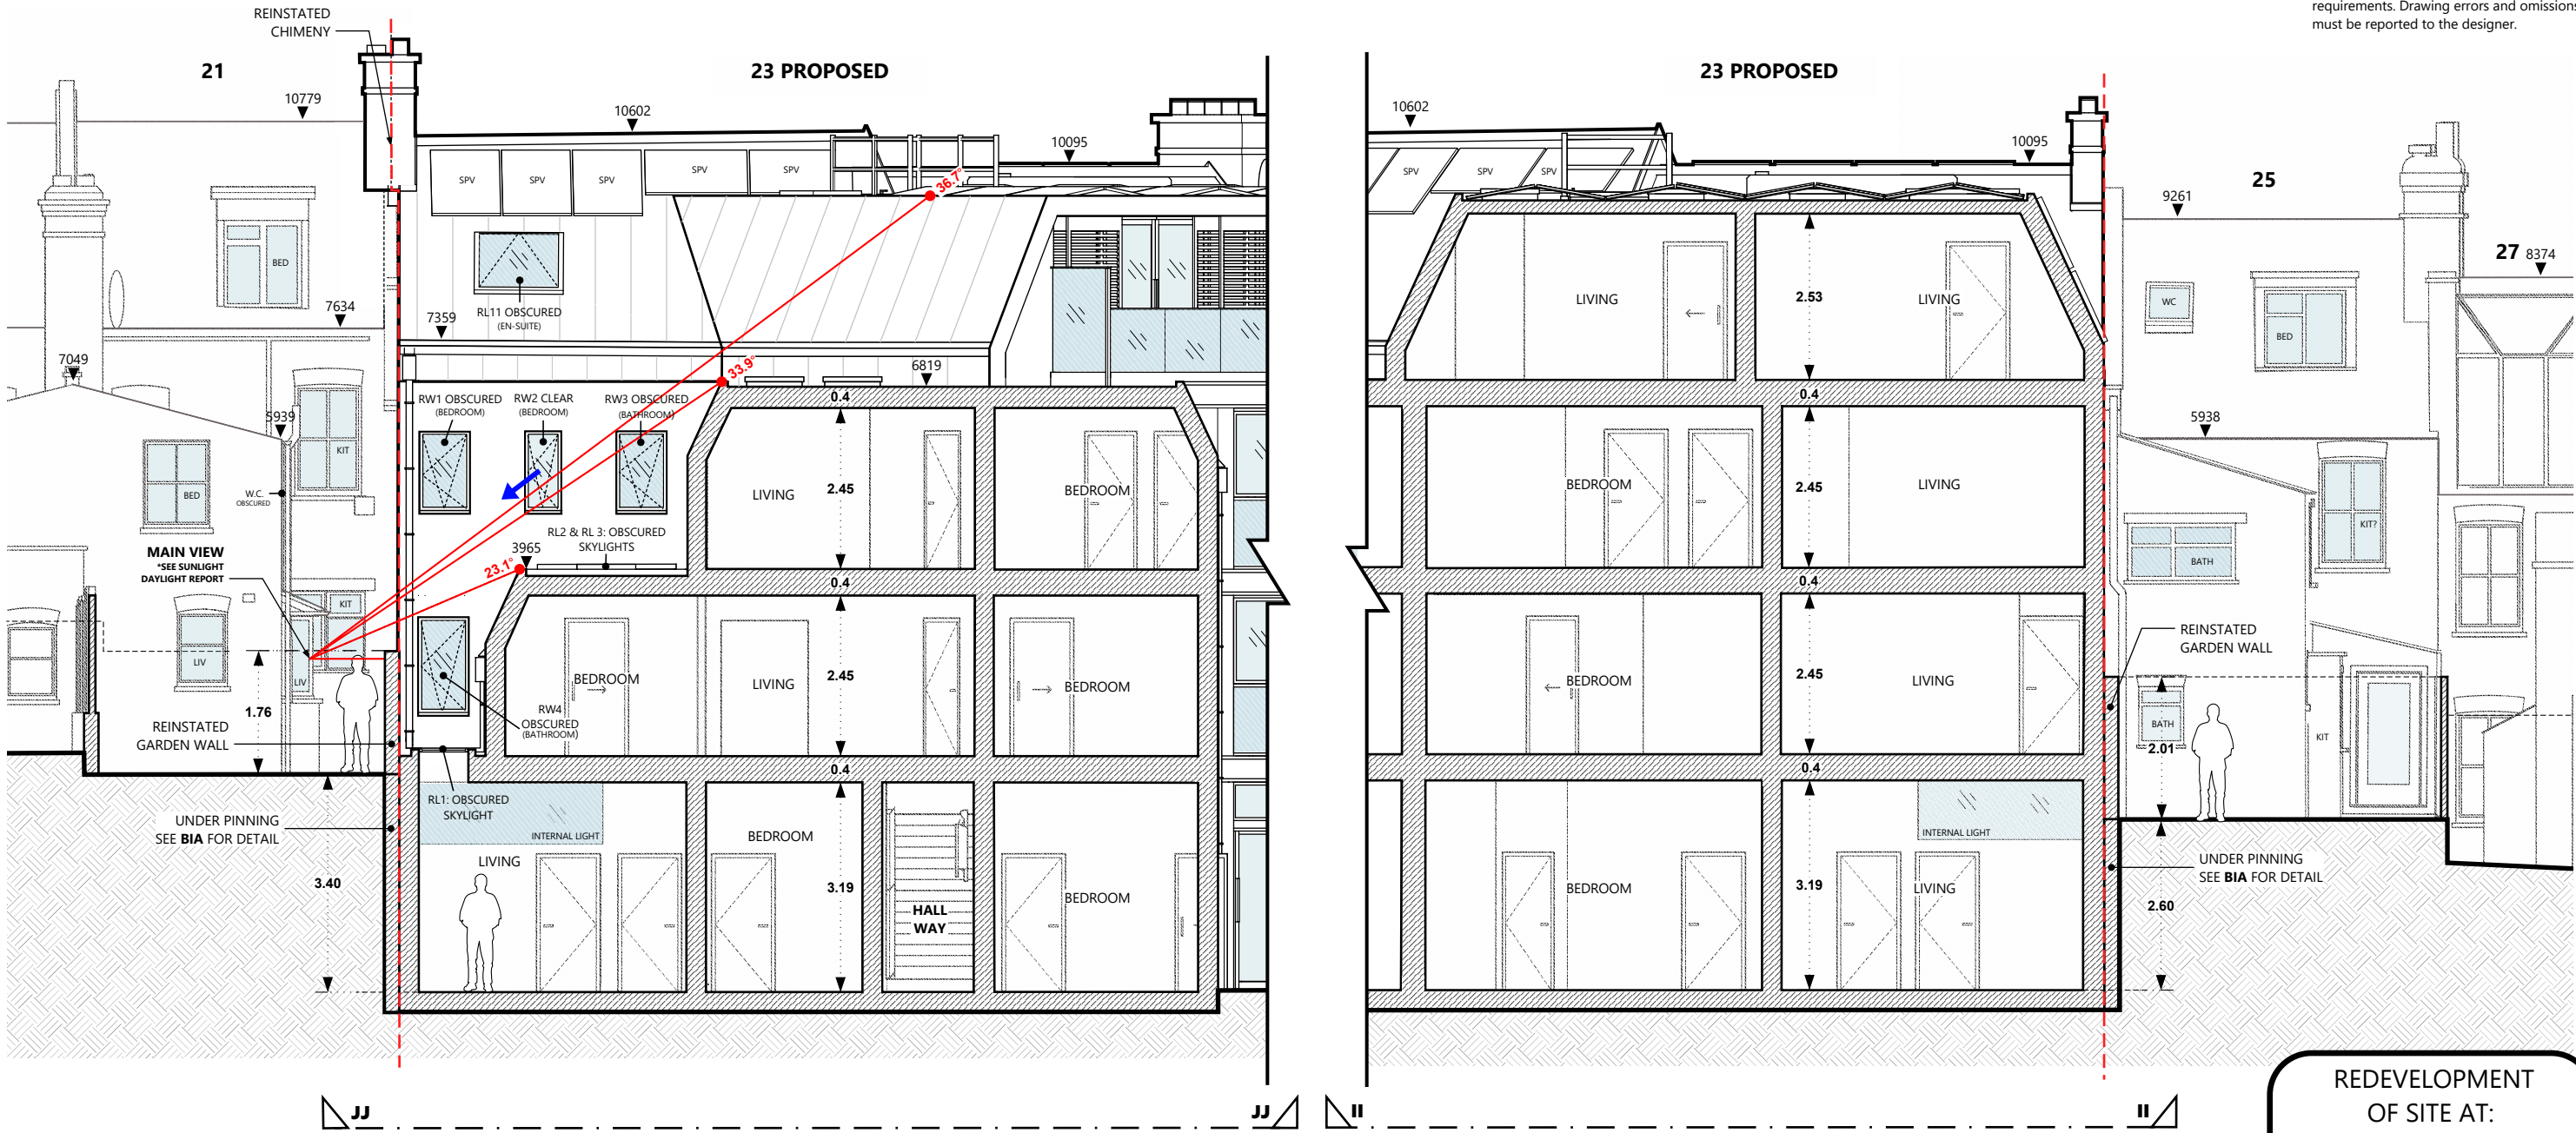

Proposed oblique view to 21

CLEAR GLASS
OBSCURED GLASS

0 1 5 10
Meters
1:100 @ A3

REDEVELOPMENT
OF SITE AT:
**23 RAVENSHAW ST
LONDON NW6 1NP**

APPLICANT:
MR C S TAYLOR
Planning Reference:
PP-05782933

CONTACT: MR C TAYLOR, 23A RAVENSHAW
STREET, LONDON NW6 1NP | TEL: 07739108695
EMAIL: chris.stuart.taylor@gmail.com

Revised: 11 Feb 2017

SHEET 14