

NOTES

DO NOT SCALE FROM THIS DRAWING.  
CONTRACTOR TO CHECK ALL DIMENSIONS ON SITE.  
ANY DISCREPANCIES TO BE REPORTED TO THE ARCHITECT IMMEDIATELY.


THE SURVEY INFORMATION CONTAINED IN THIS DRAWING WAS PROVIDED BY PLOWMAN CRAVEN LTD AND BMCE LTD FOR FURTHER DETAIL PLEASE REQUEST AS APPROPRIATE.

CONSTRUCTION DETAILS SUBJECT TO DISCHARGE OF PLANNING CONDITIONS

ASBESTOS AND ANY DANGEROUS OR HAZARDOUS SUBSTANCES: AS MAIN CONTRACT PRELIMINARIES - CLAUSES A34/370 & A34/371A.


THIS DRAWING HAS BEEN ISSUED PRIOR TO RECEIPT OF THE PRE-CONSTRUCTION INFORMATION REQUIRED BY THE DESIGN TEAM.

COPYRIGHT RICK MATHER ARCHITECTS LLP ©

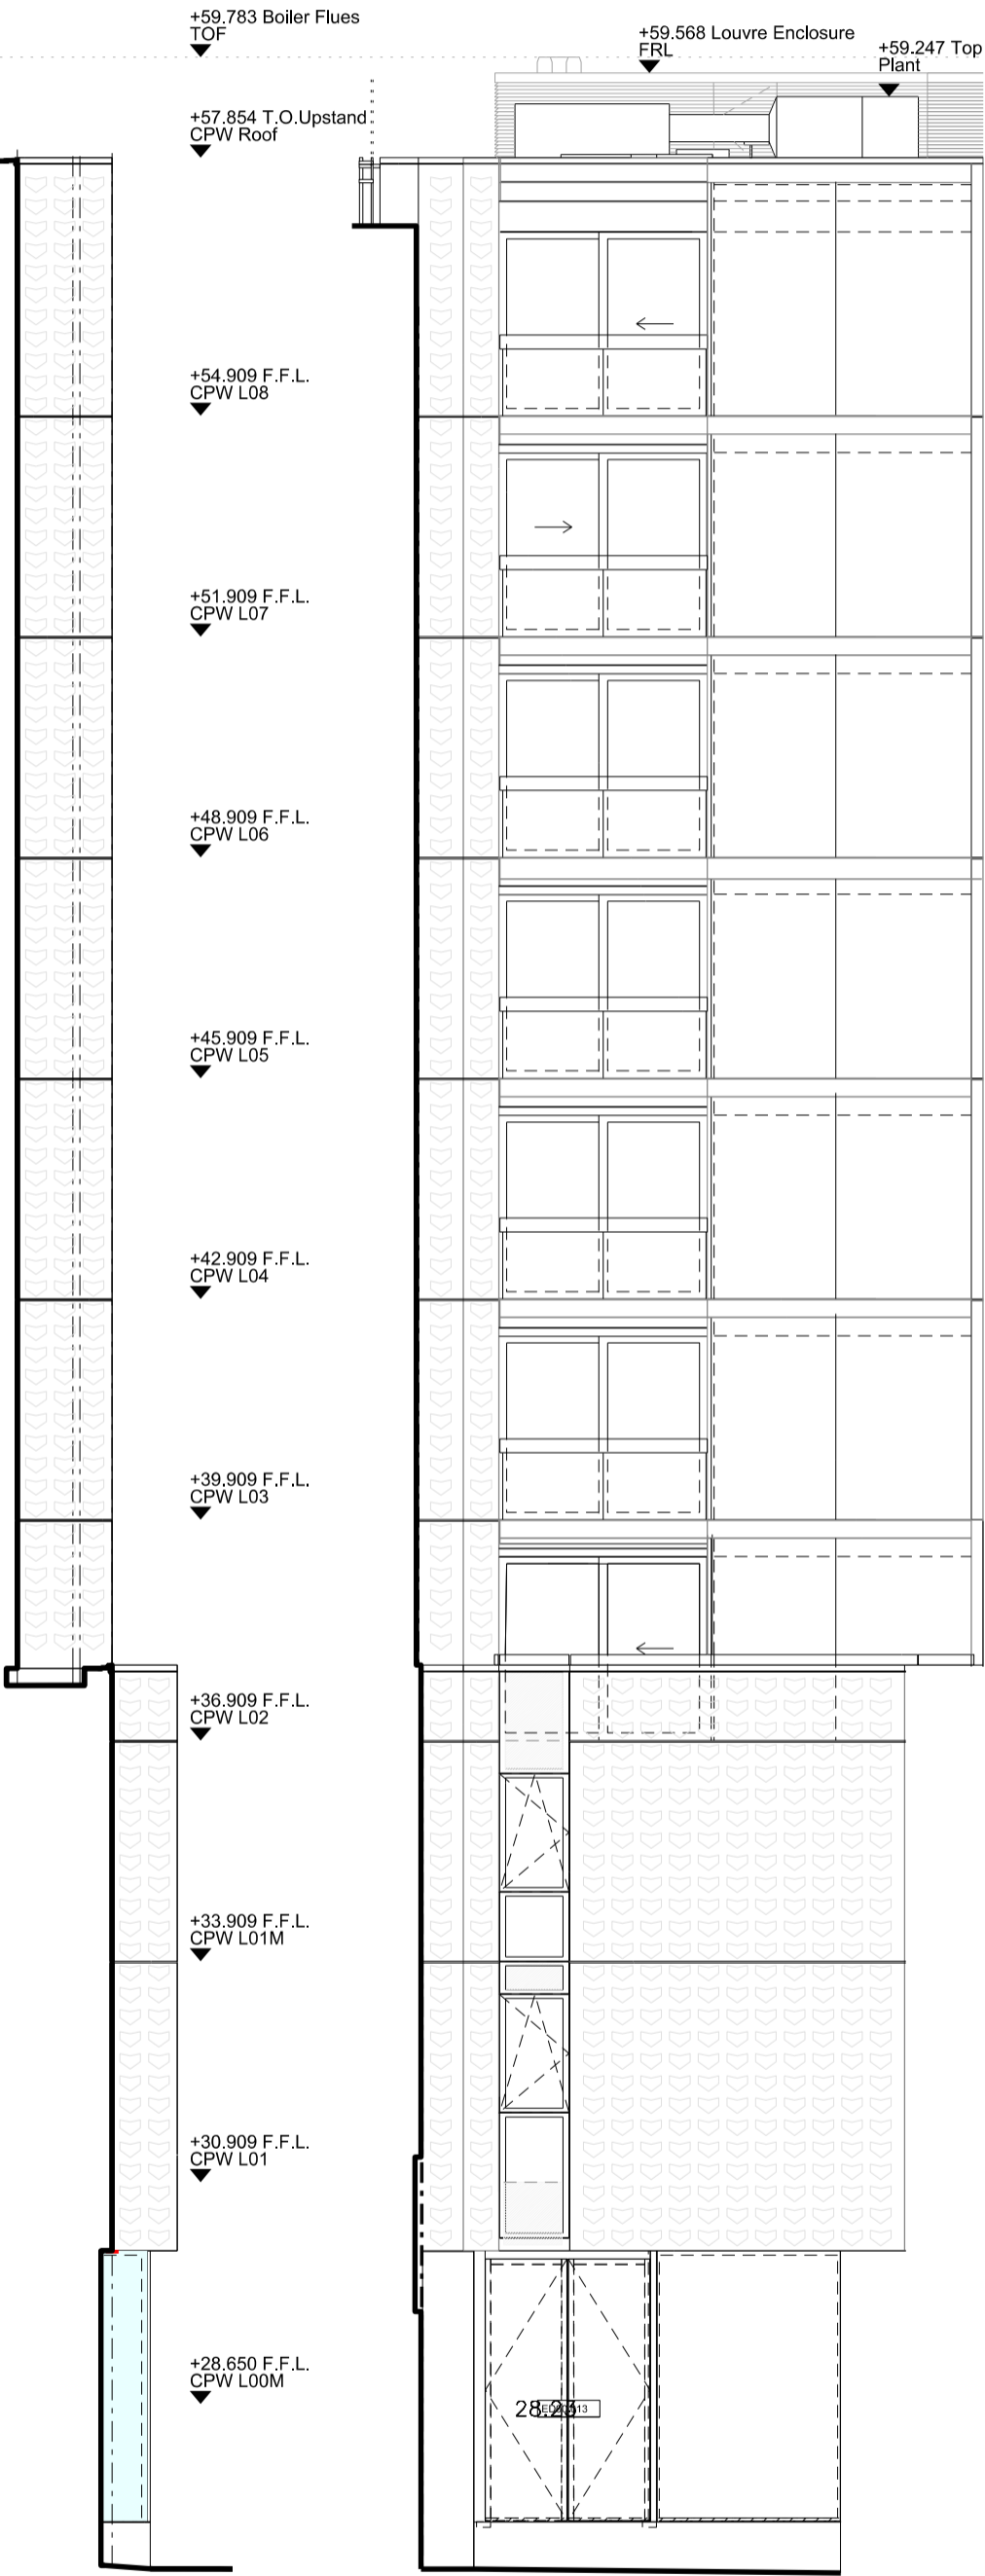


NW Elevation

01 600-19880

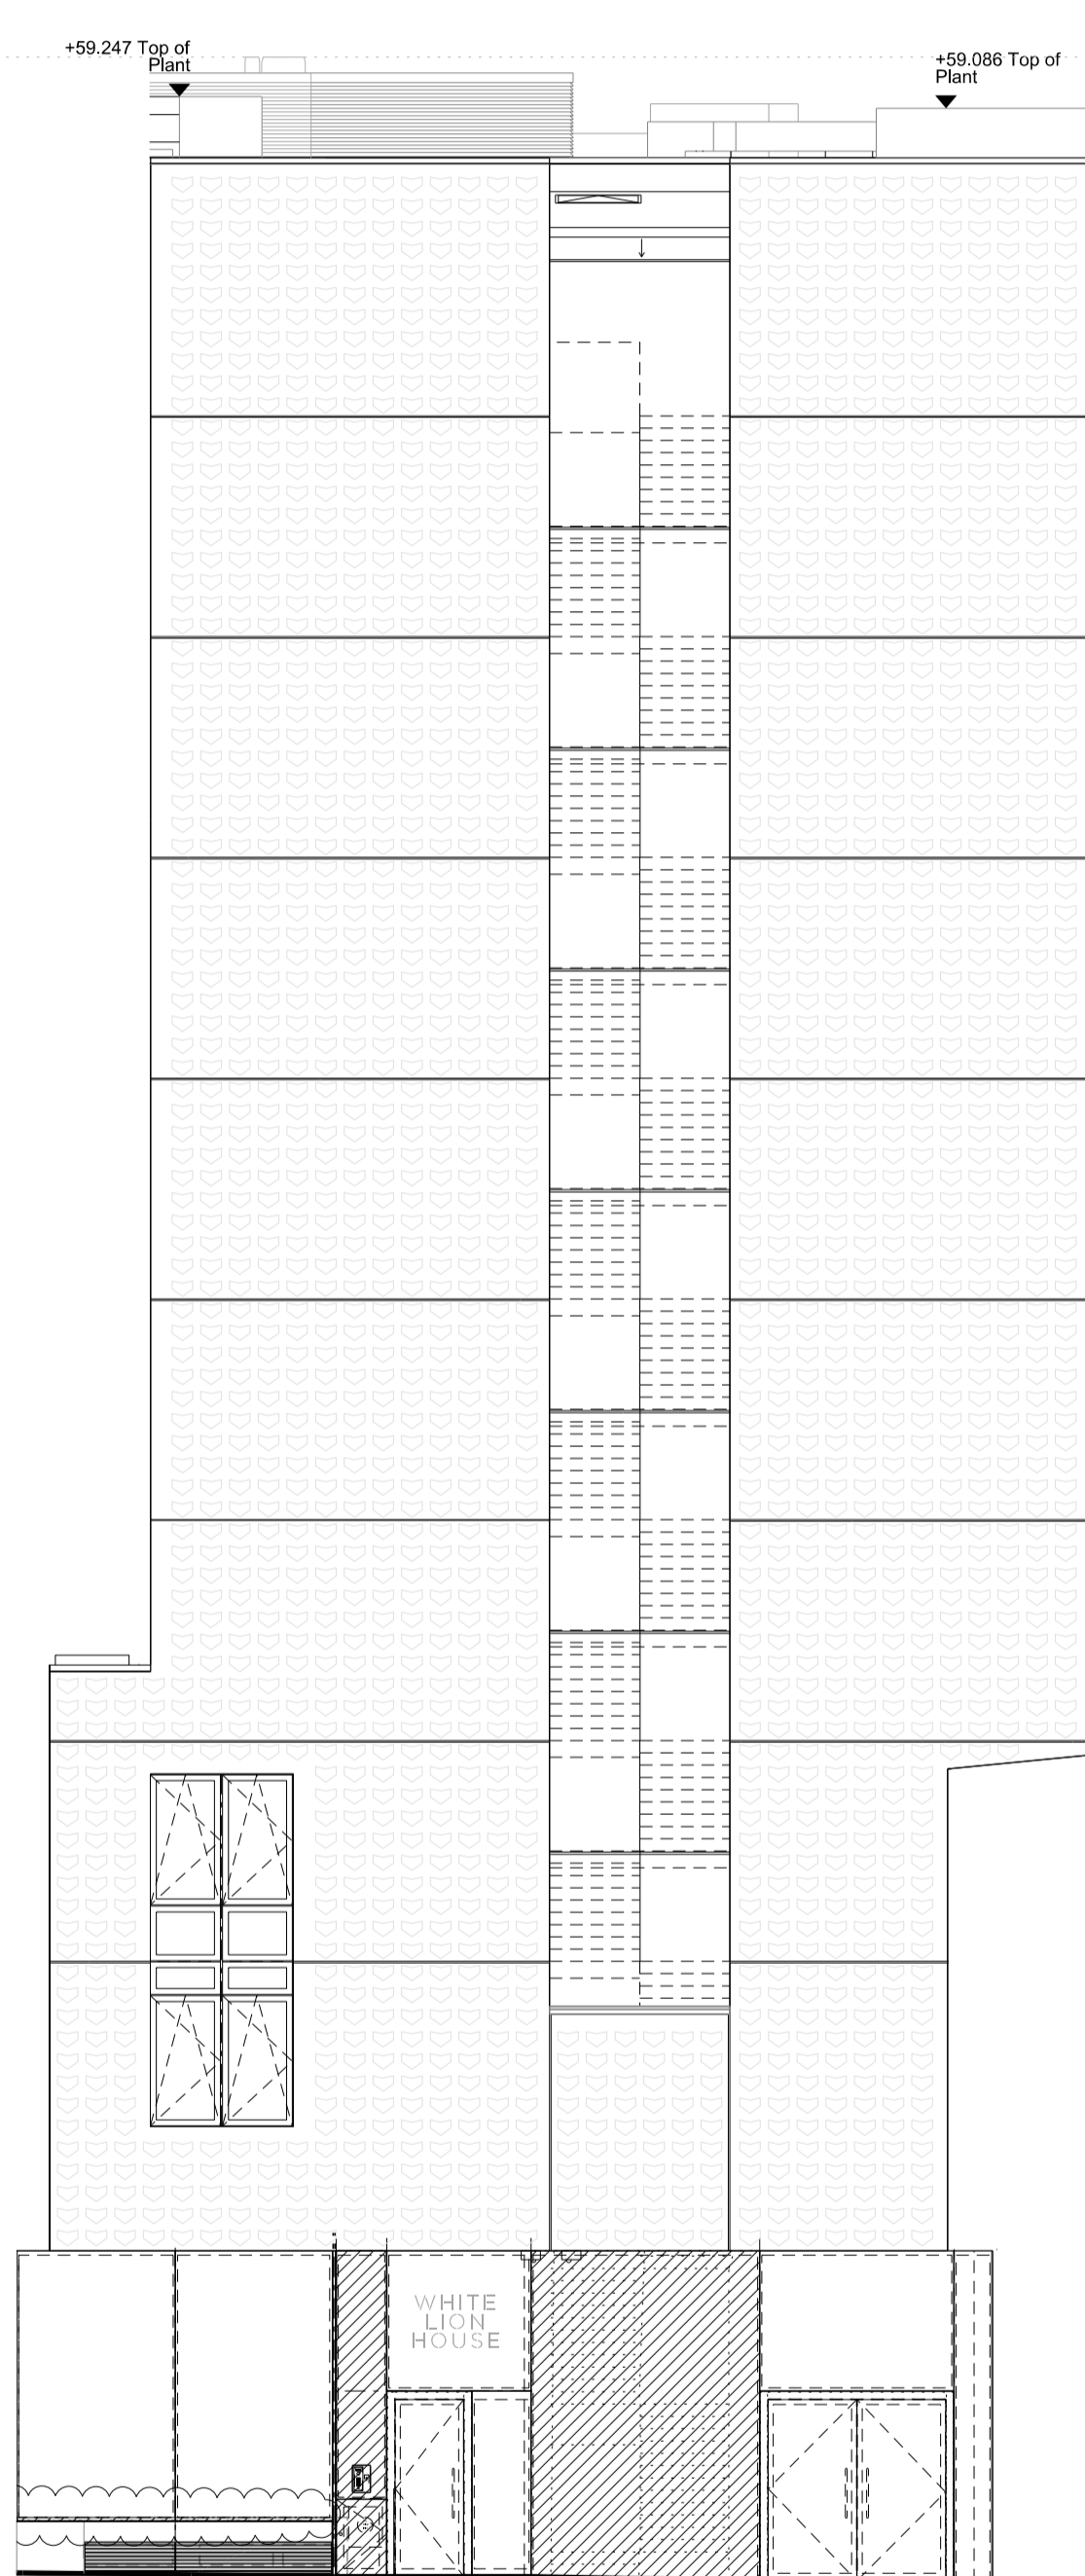


W Elevation

02 600-19880

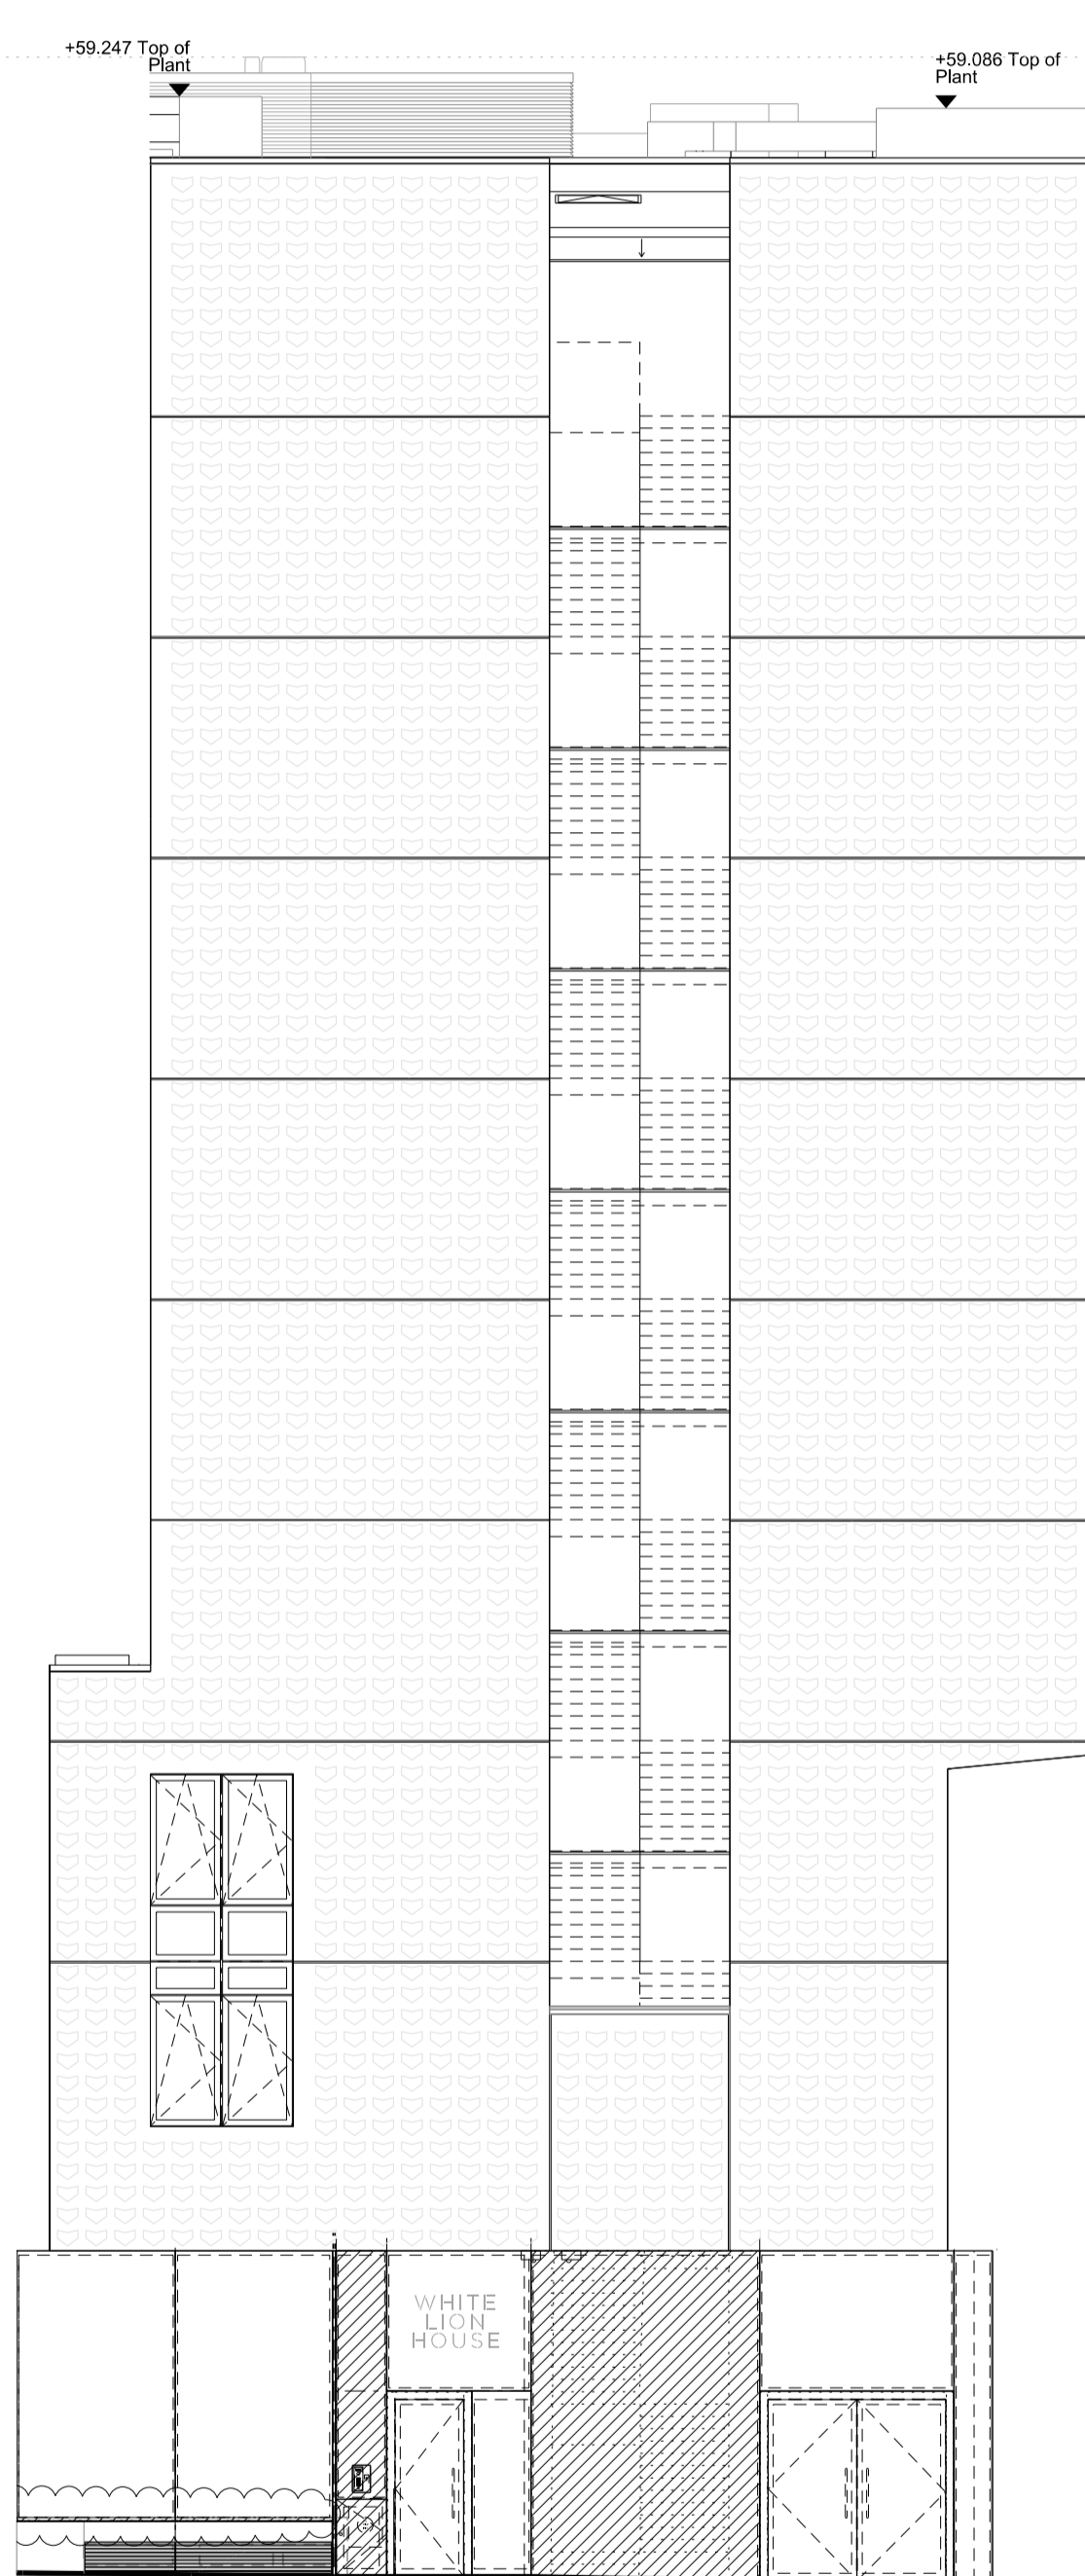


SW Elevation

03 600-19880

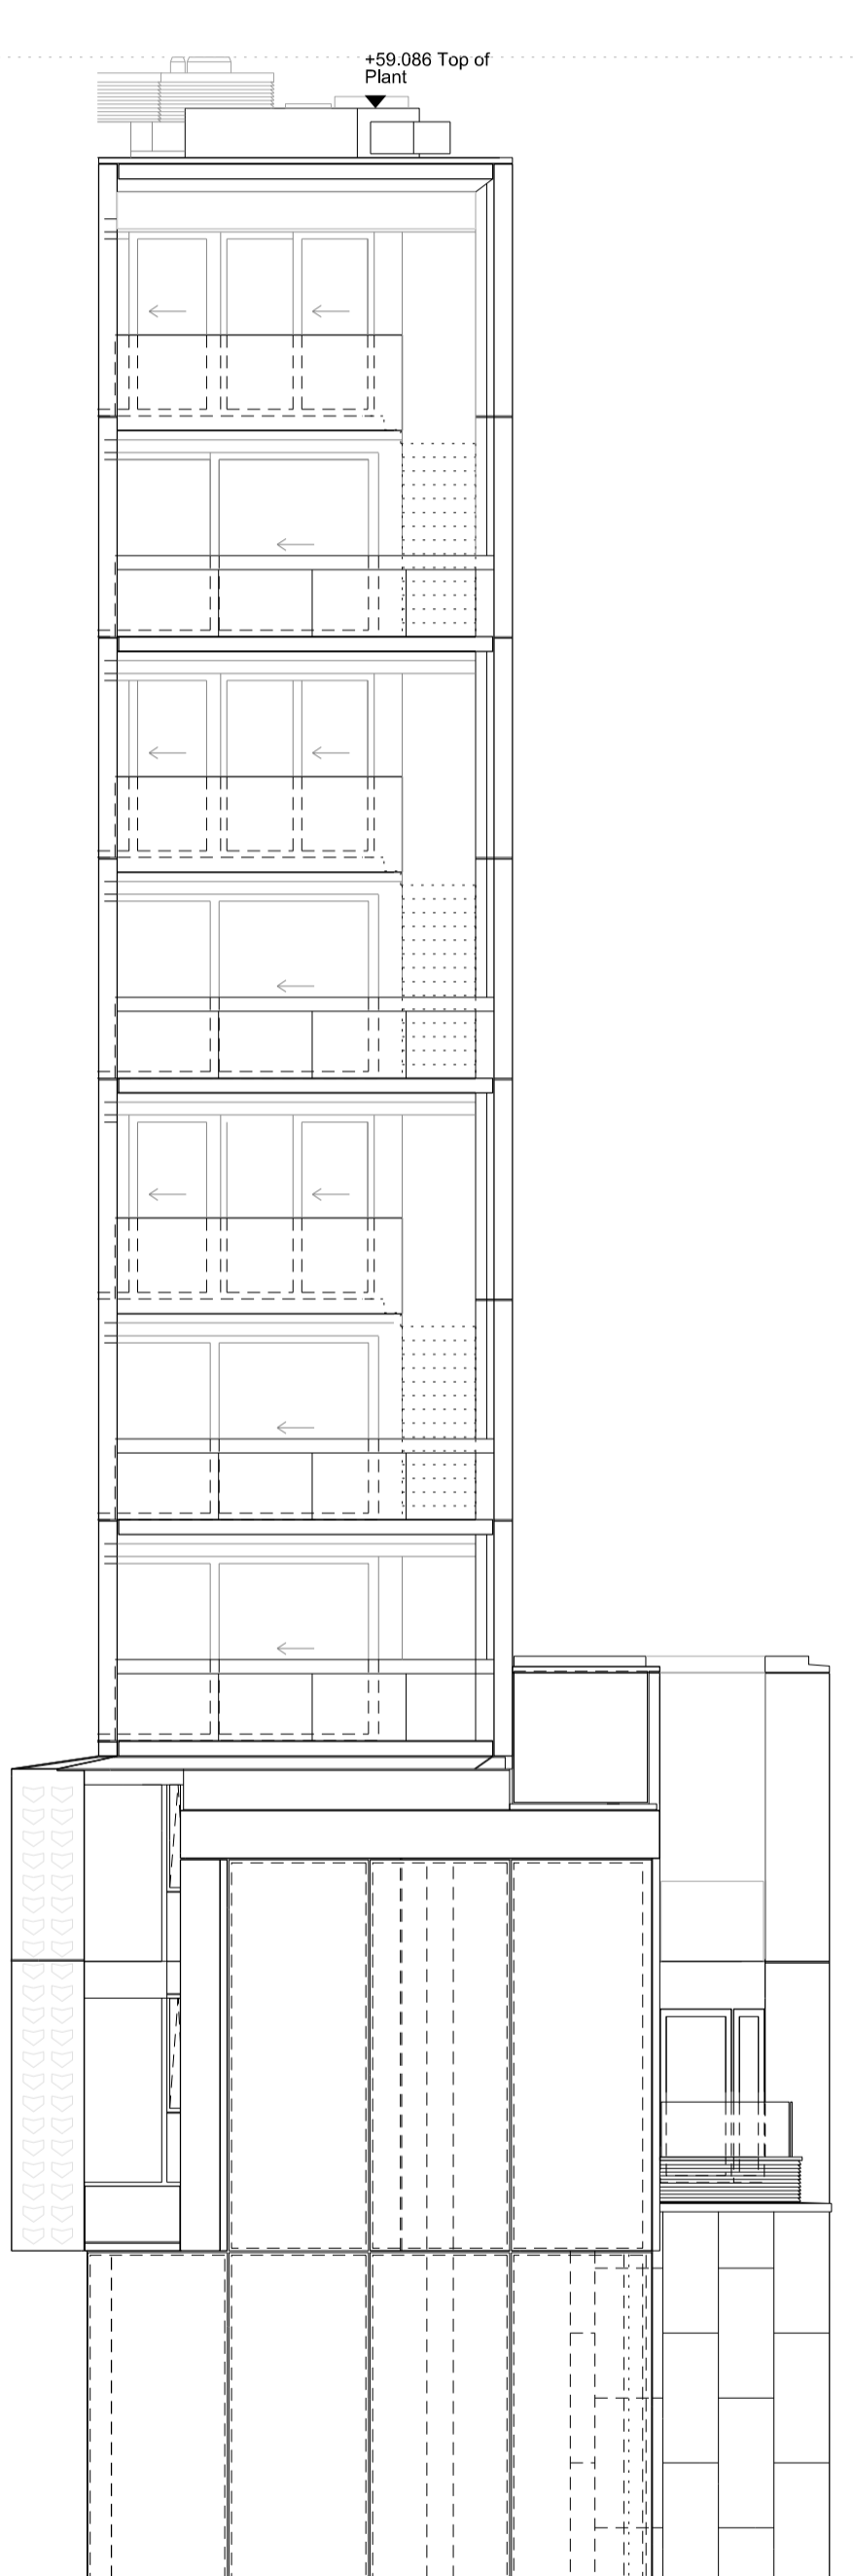


S Elevation

04 600-19880

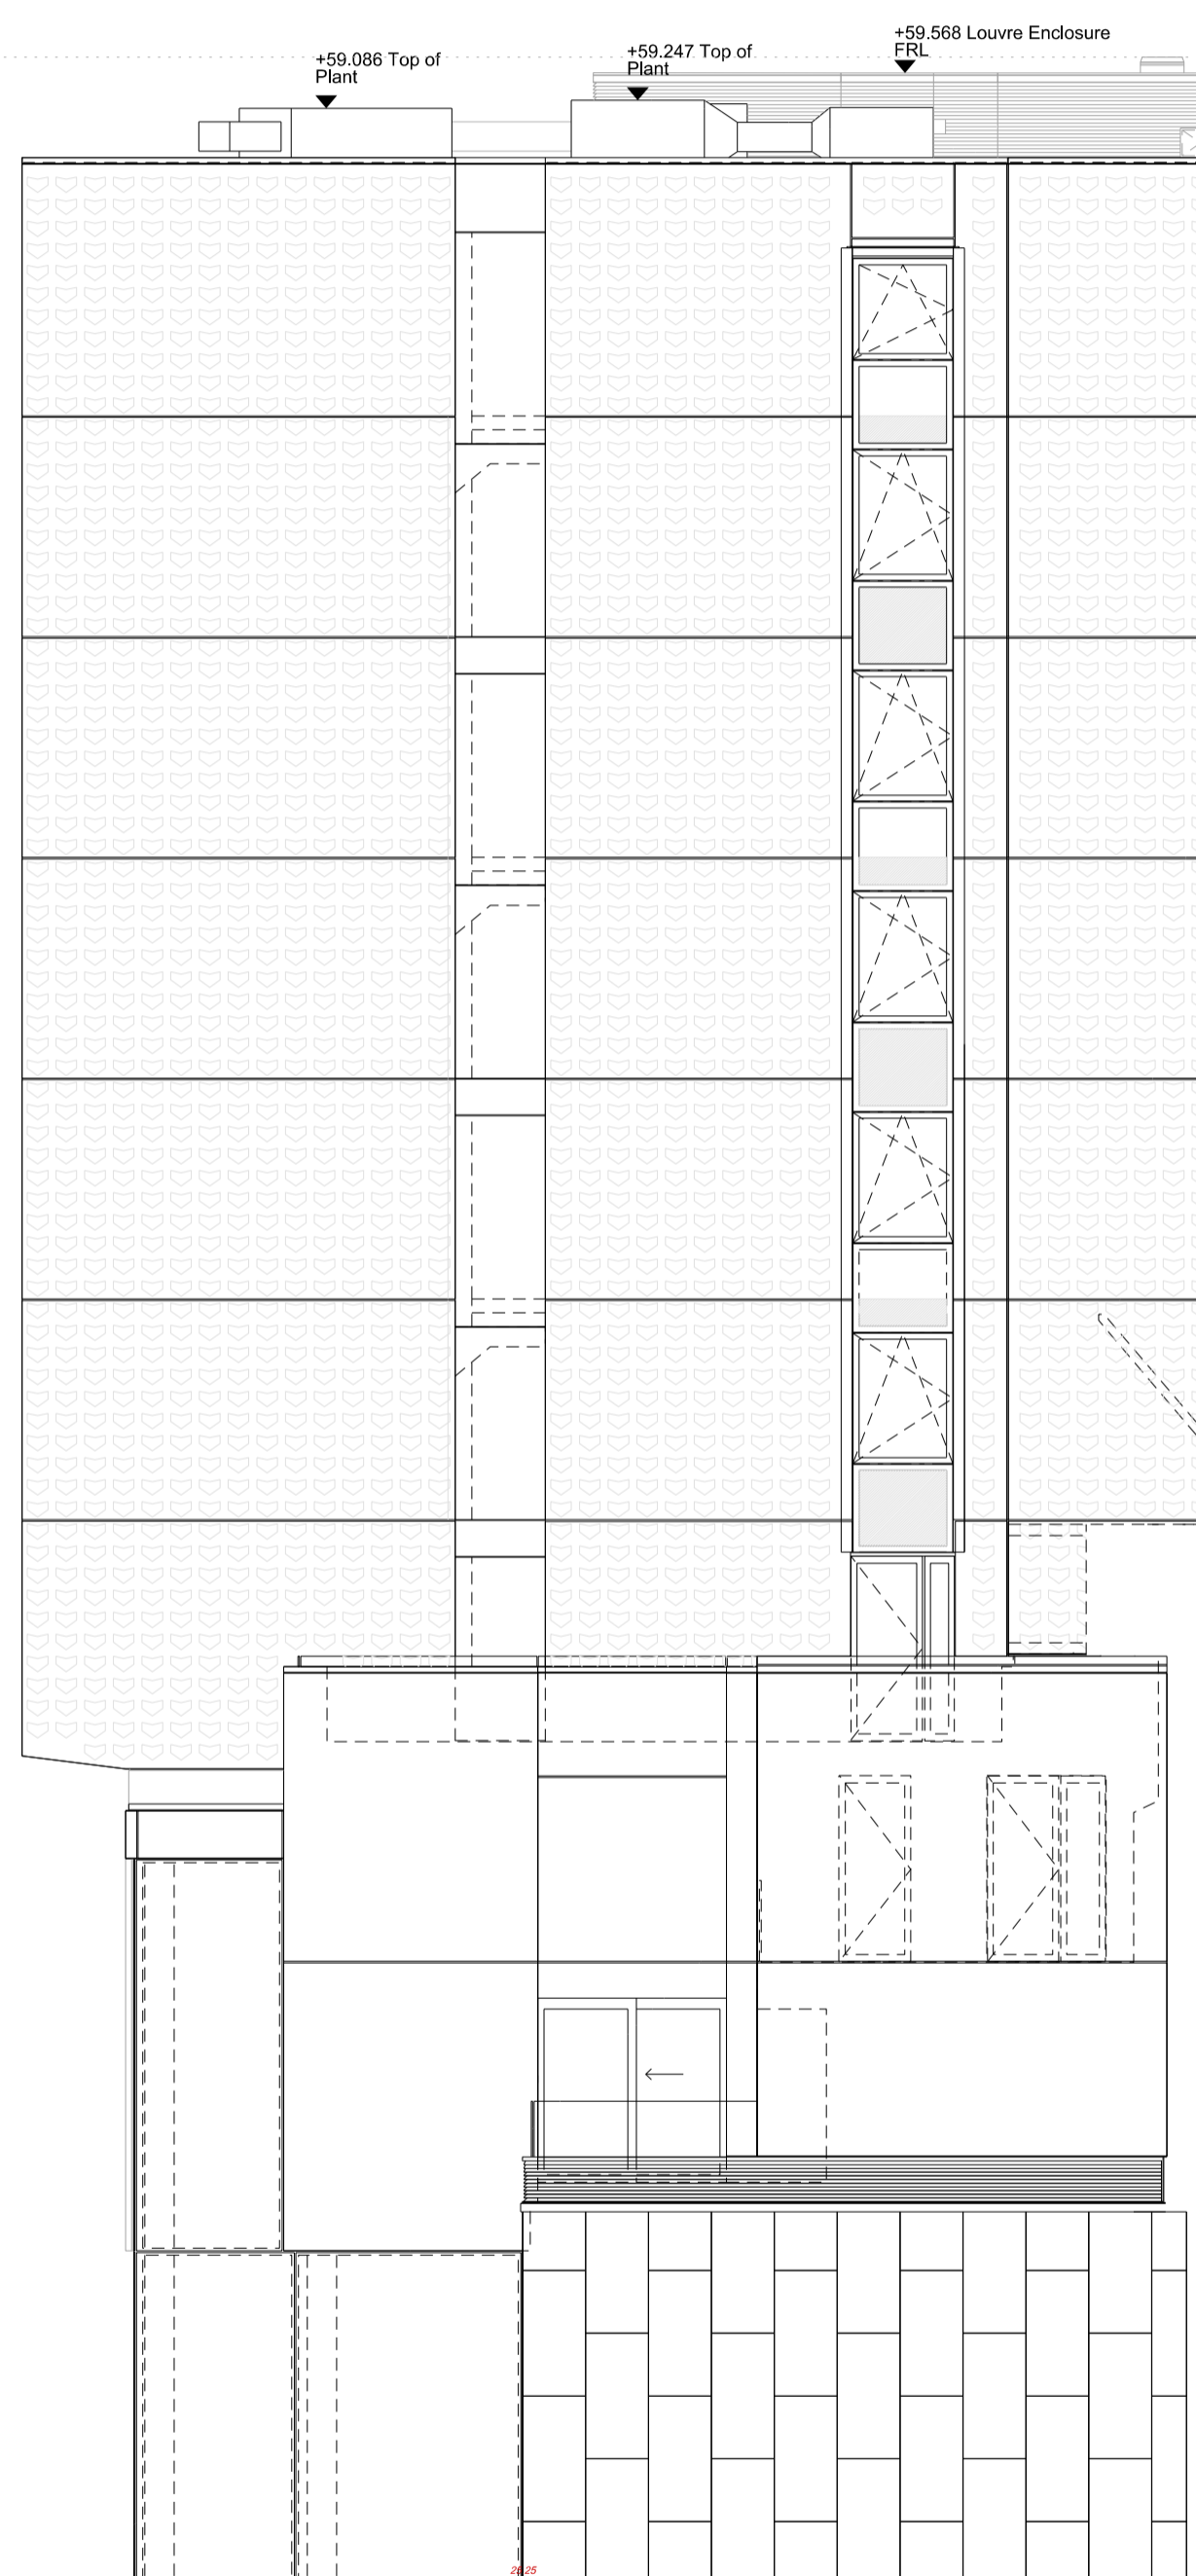

E Elevation

05 600-19880

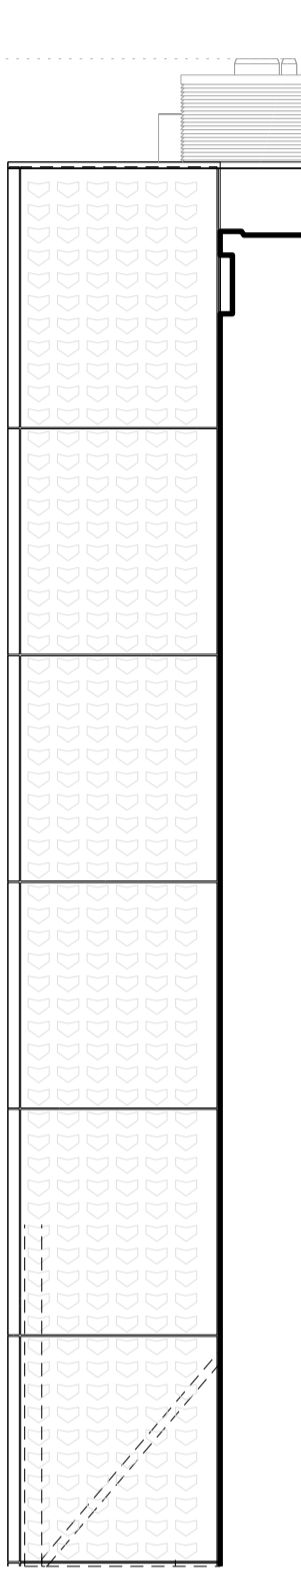

NE Elevation

06 600-19880

REVISIONS

PL1	10.02.17	MINOR MATERIAL AMENDMENT
REV	DATE	DESCRIPTION

CONTRACTOR

CLIENT

MULTIPLEX

KEY PLAN

STATUS

PLANNING

RICK MATHER ARCHITECTS ©

123 Camden High Street London NW1 7JR  
T: 020 7284 1727 F: 020 7281 7826  
info@rickmather.com www.rickmather.com

J08

Centre Point  
101-103 New Oxford Street  
London, WC1A 1DD

TITLE

PROPOSED ELEVATIONS  
AFFORDABLE HOUSING BLOCK

DRAWN	JOB #	DRG #	REV
DT	600	19880-CPW	PL1

CHECKED	SCALE	SIZE	DATE	REV
MO	1:100	A1	FEB 17	10.02.17