



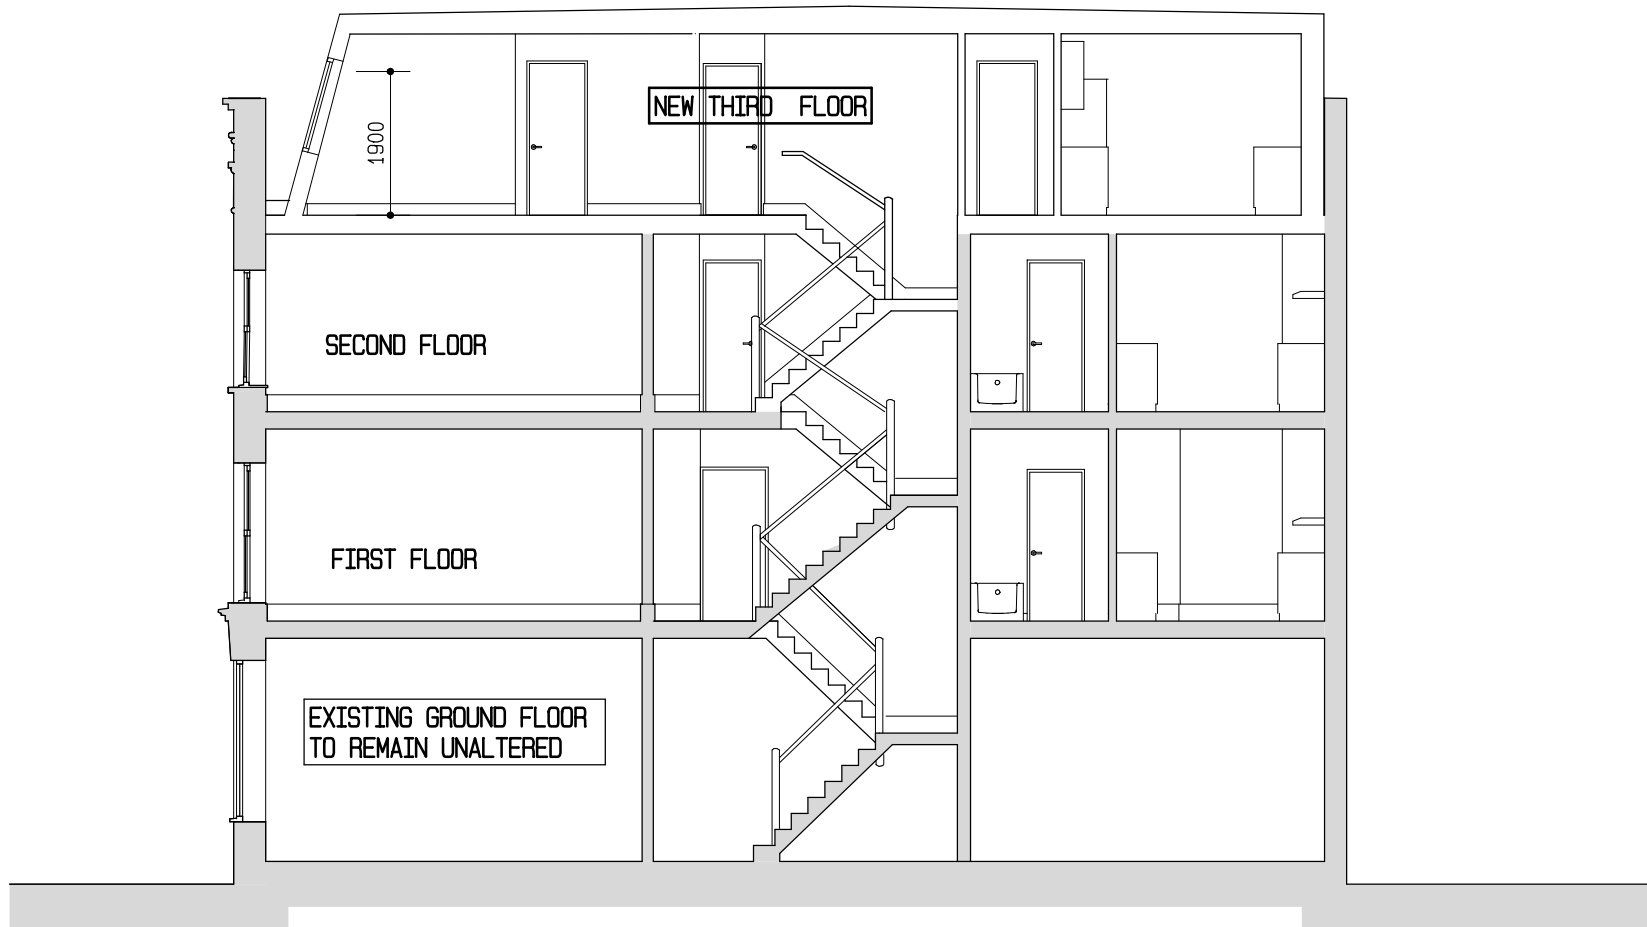

LONGIUDINAL SECTION SHOWING NEW THIRD FLOOR

EXISTING STRUCTURE SHOWN
SHADED THUS :-

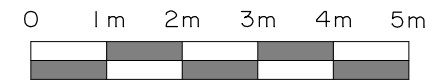

No	DATE	REVISIONS

ROSENFELDER ASSOCIATES

Chartered Architects + Planning Consultants
10-12 Perrins Court Hampstead LONDON NW3 (020) 7794 4425

CLIENT :

PROJECT : **ALTERATIONS**

SITE : **2 FLEET ROAD
LONDON NW3 2QS**

DRAWING : **PROPOSED PLANS**

DATE: 02.17 DRAWN BY: SCALE: 1:100@A4

JOB + DRAWING No:

FR.910.06