


scale bar 1:200 1 0 5 10 15 Metres

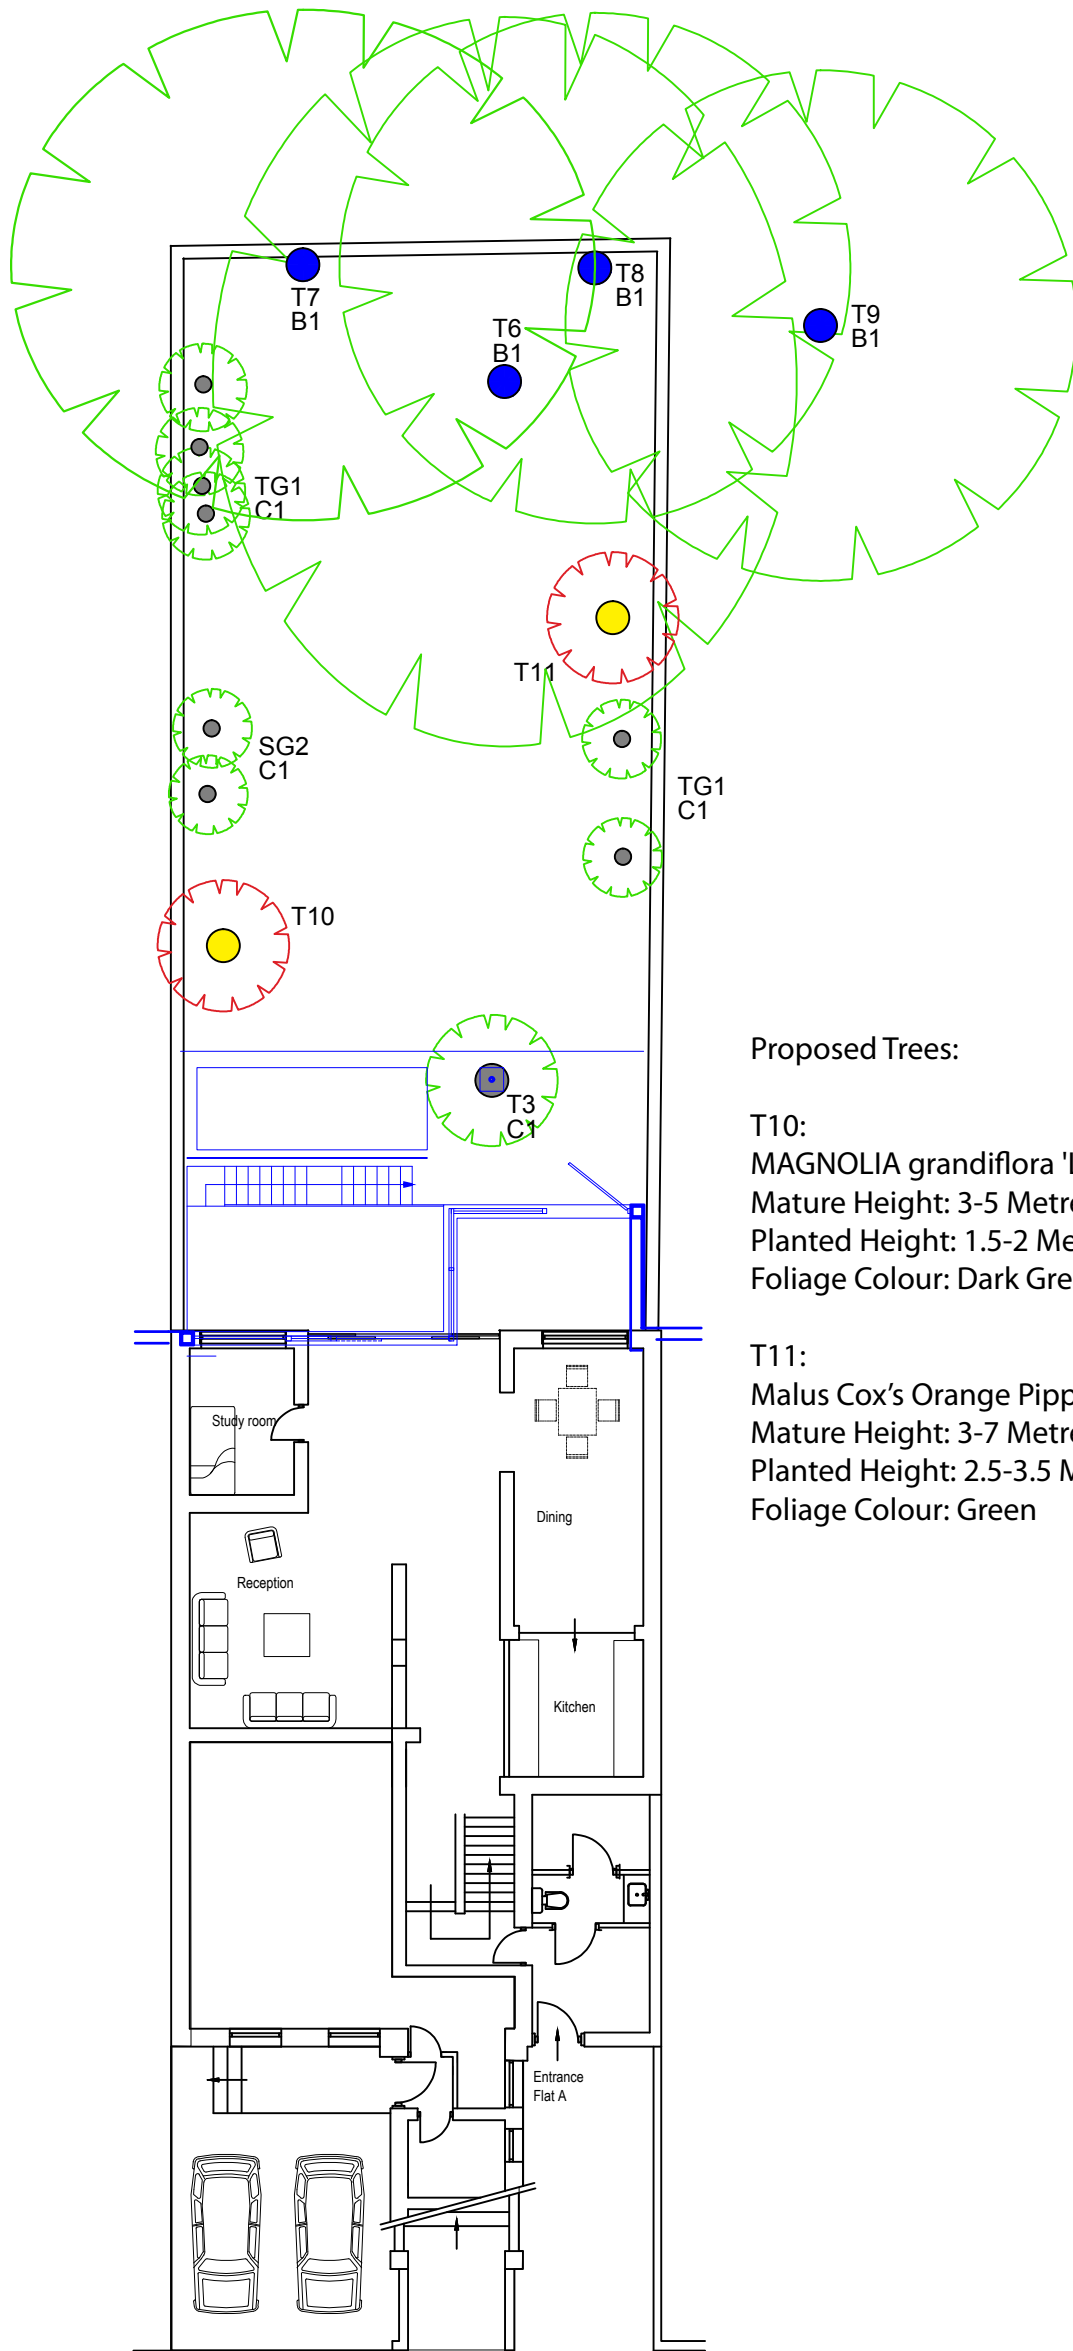

Proposed Trees:

T10:  
MAGNOLIA grandiflora 'Little Gem'  
Mature Height: 3-5 Metres  
Planted Height: 1.5-2 Metres  
Foliage Colour: Dark Green, White Flowers

T11:  
Malus Cox's Orange Pippin  
Mature Height: 3-7 Metres  
Planted Height: 2.5-3.5 Metres  
Foliage Colour: Green

Ground Floor