


DO NOT SCALE THIS DRAWING.

Original Drawing Size A1

Notes

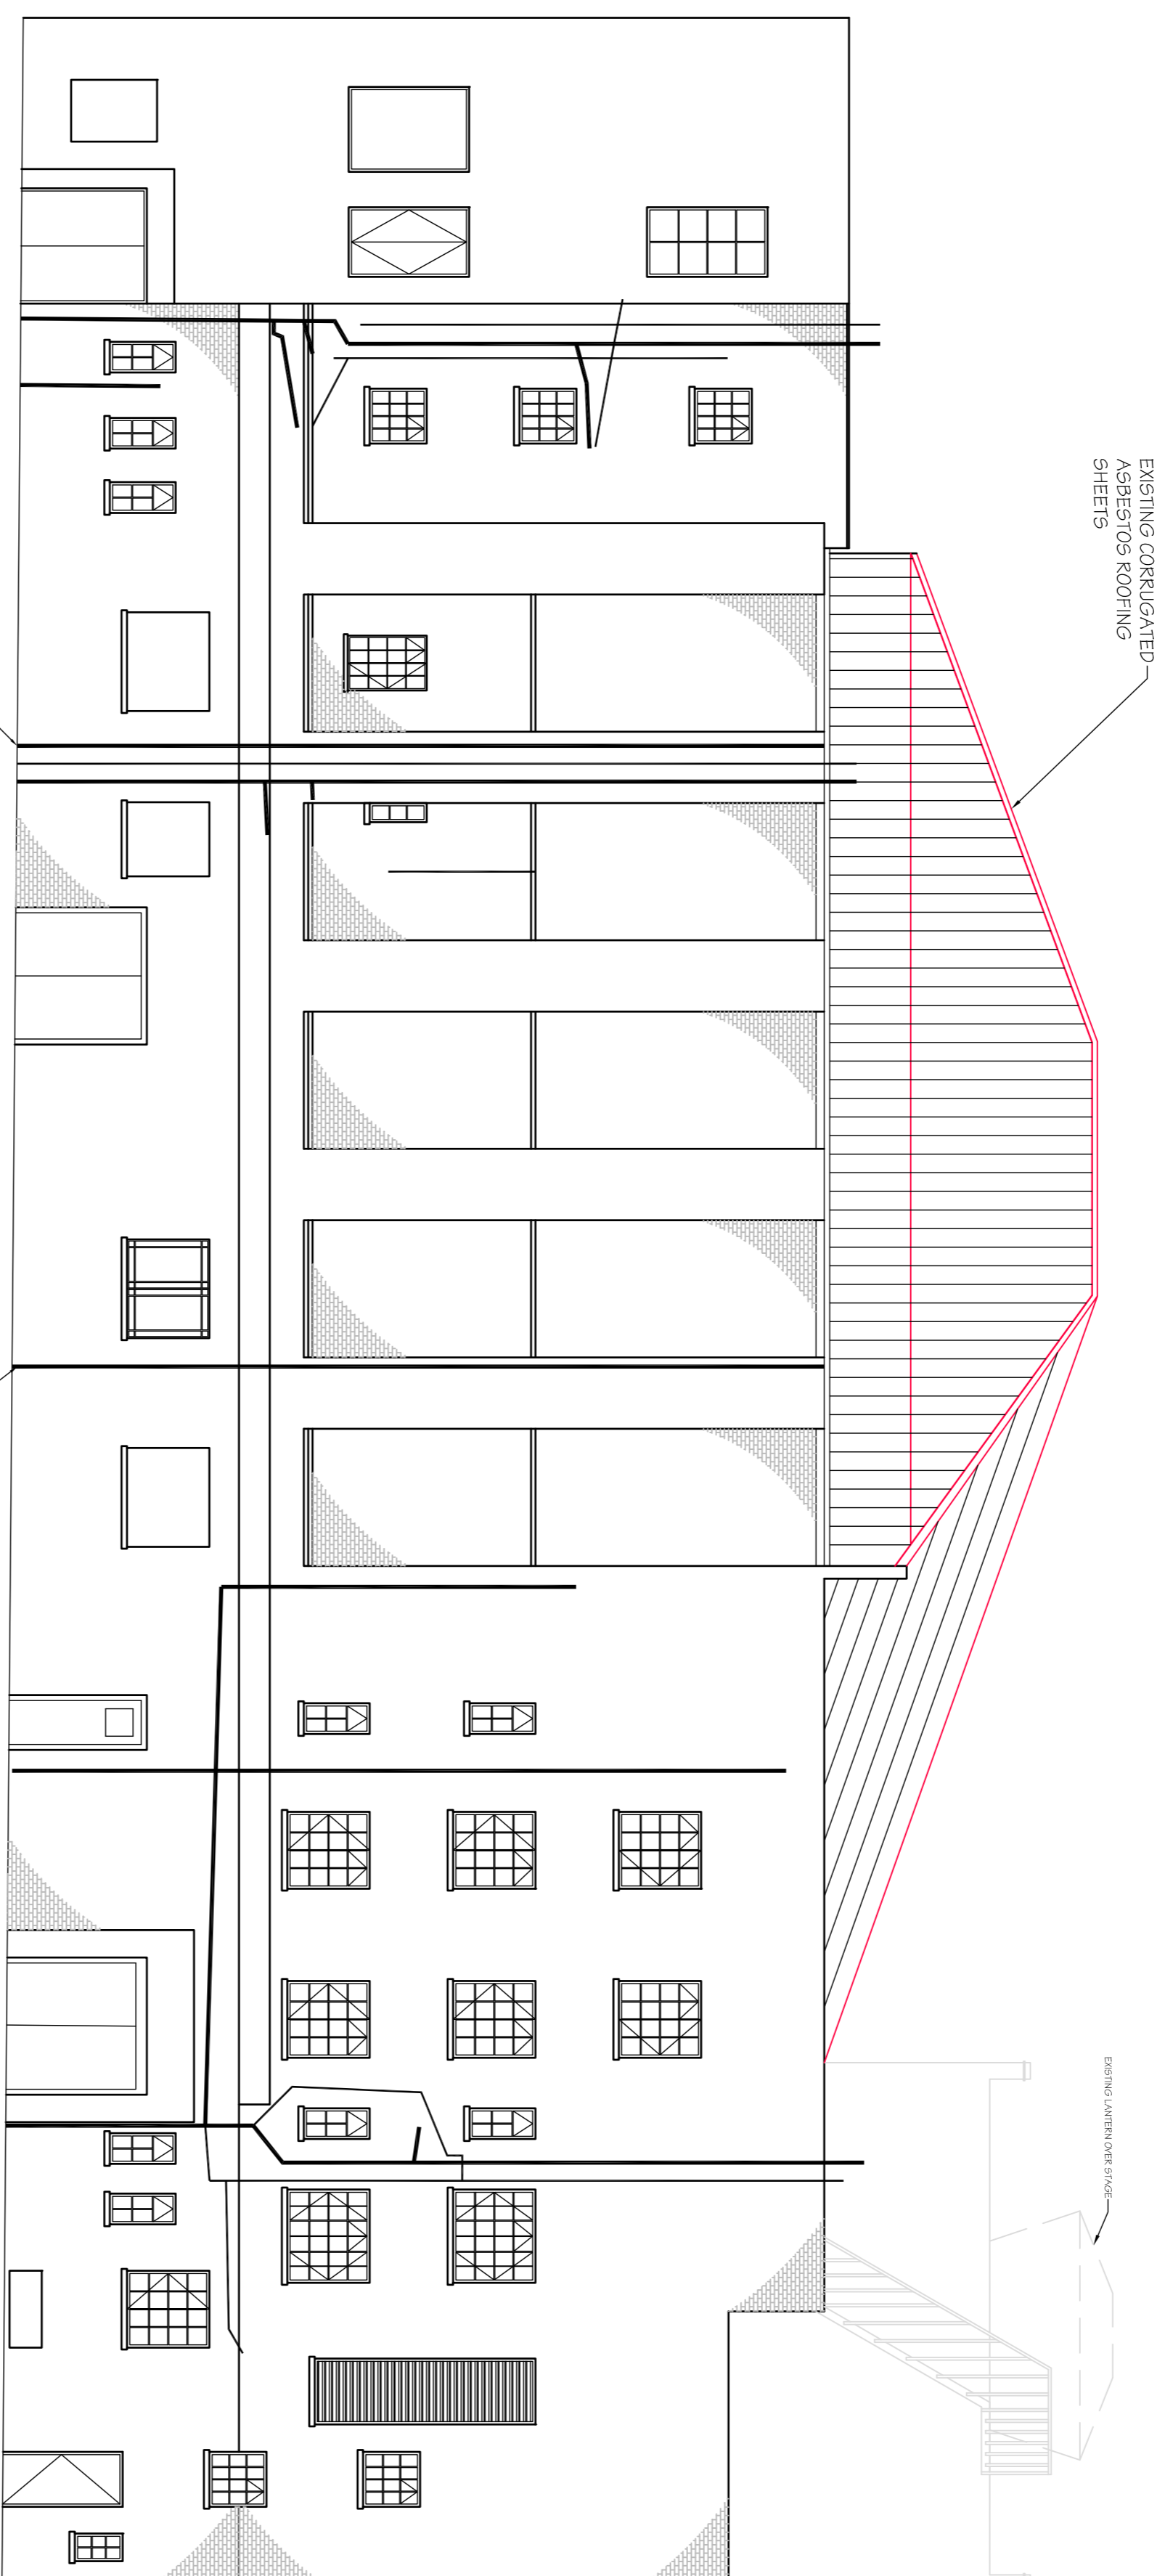

EXISTING GREENWOOD PLACE ELEVATION  
(SCALE 1:100 AT A1)

Rev.	Date	Description	By
A	10/02/17	ADDITIONAL NOTES INCLUDED	DS

Revisions

**Michael Jackson Consulting**  
Chartered Structural Engineers  
204 BOSTON ROAD  
WORSLEY  
MANCHESTER, M20 9BW  
Tel: 0161 290 4404  
Fax: 0161 290 4405

Client



Site  
THE FORUM,  
LONDON

Project  
ROOF REPAIRS 2016

Drawing Title  
**EXISTING GREENWOOD  
PLACE ELEVATION**

Scale	Date	Drawn	Checked	Passed
AS SHOWN	NOV/16	DS		

DRG. No. **2615-103 A**