



EXISTING ENLARGED RIDGE DETAIL
(SCALE 1:5 AT A1)

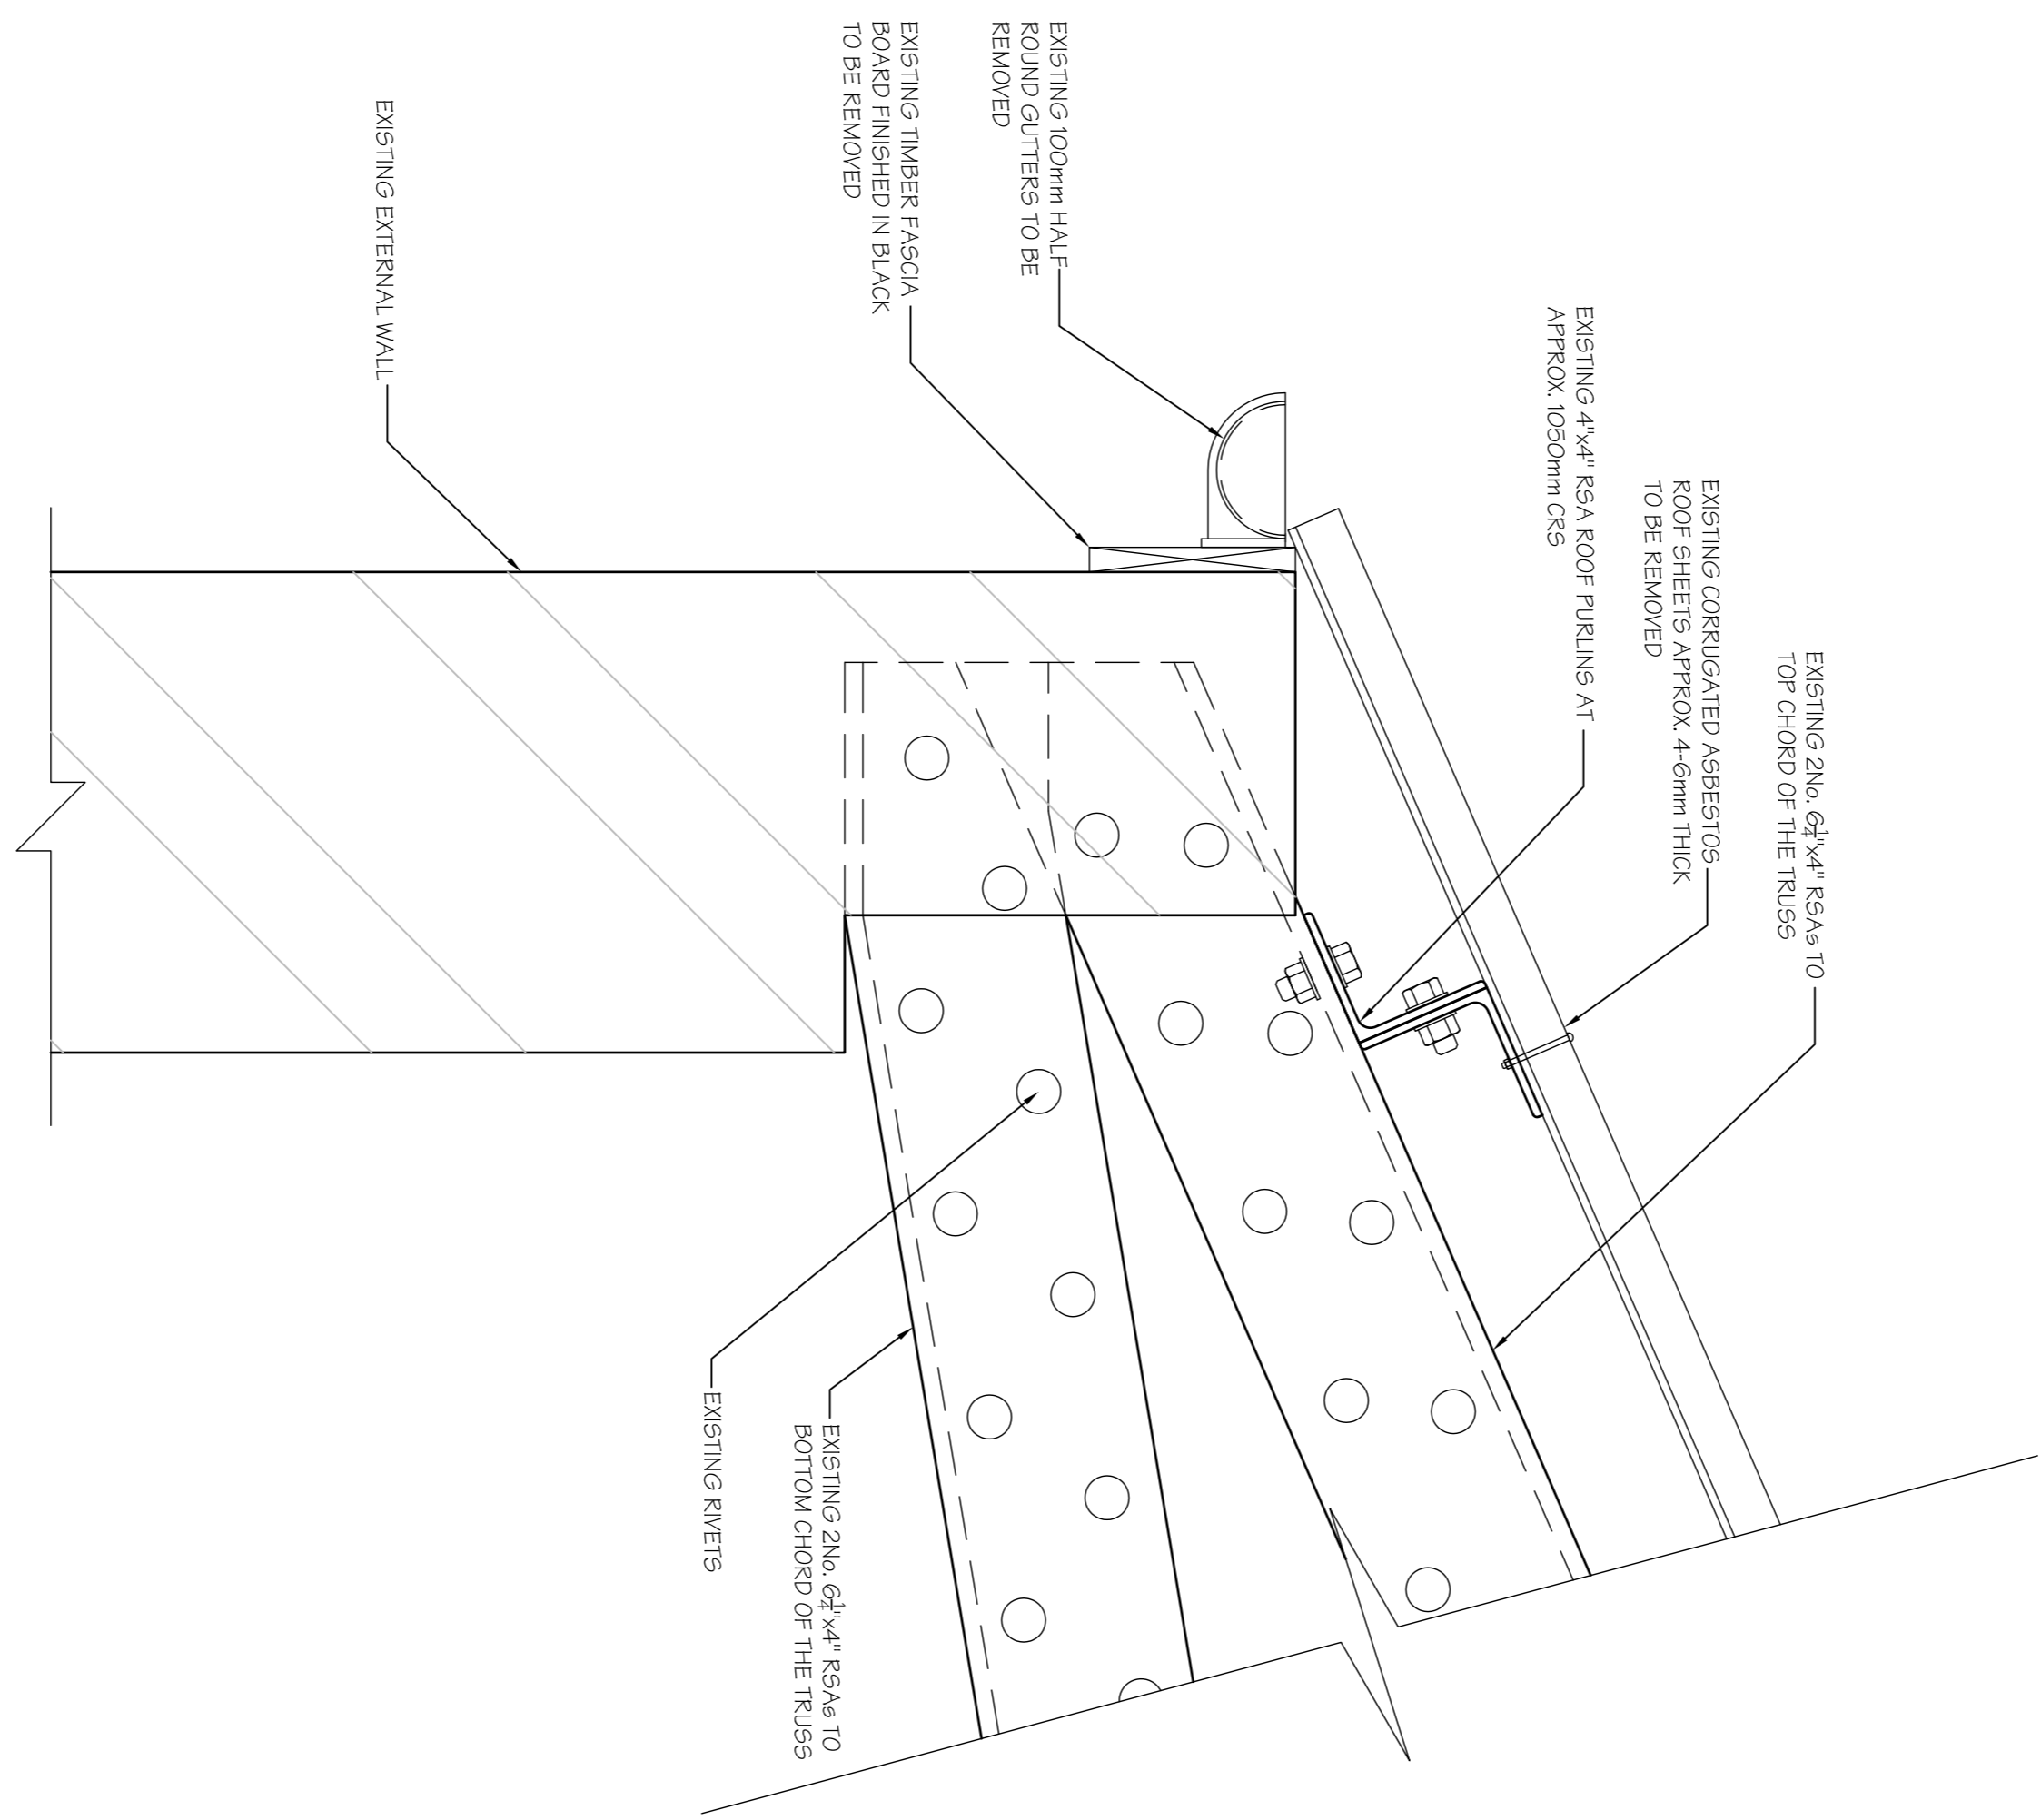

EXISTING ENLARGED EAVES DETAIL
(SCALE 1:5 AT A1)

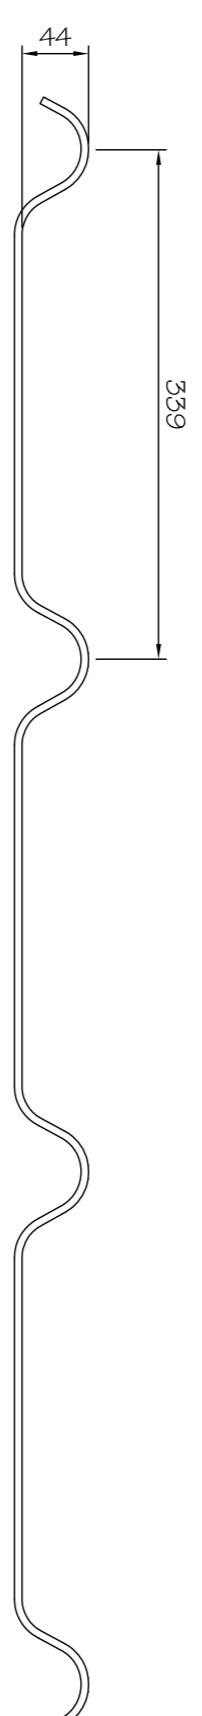

EXISTING TRAFFORD TILE PROFILE OF
ASBESTOS CEMENT ROOFING SHEETS
(SCALE 1:5 AT A1)

Rev.	Date	Description	By

Revisions

Michael Jackson Consulting
Chartered Structural Engineers

204 BOSTON ROAD
WORSLEY
MANCHESTER, M20 2BN
Tel: 0161 290 4404
Fax: 0161 290 4405

Client

amg
ACADEMY MUSIC GROUP

Site
THE FORUM,
LONDON

Project
ROOF REPAIRS 2016

Drawing Title

**EXISTING ENLARGED
DETAILS**

Scale AS SHOWN	Date DEC 16	Drawn DS	Checked	Passed
----------------	-------------	----------	---------	--------

DRG. No. 2615-115